


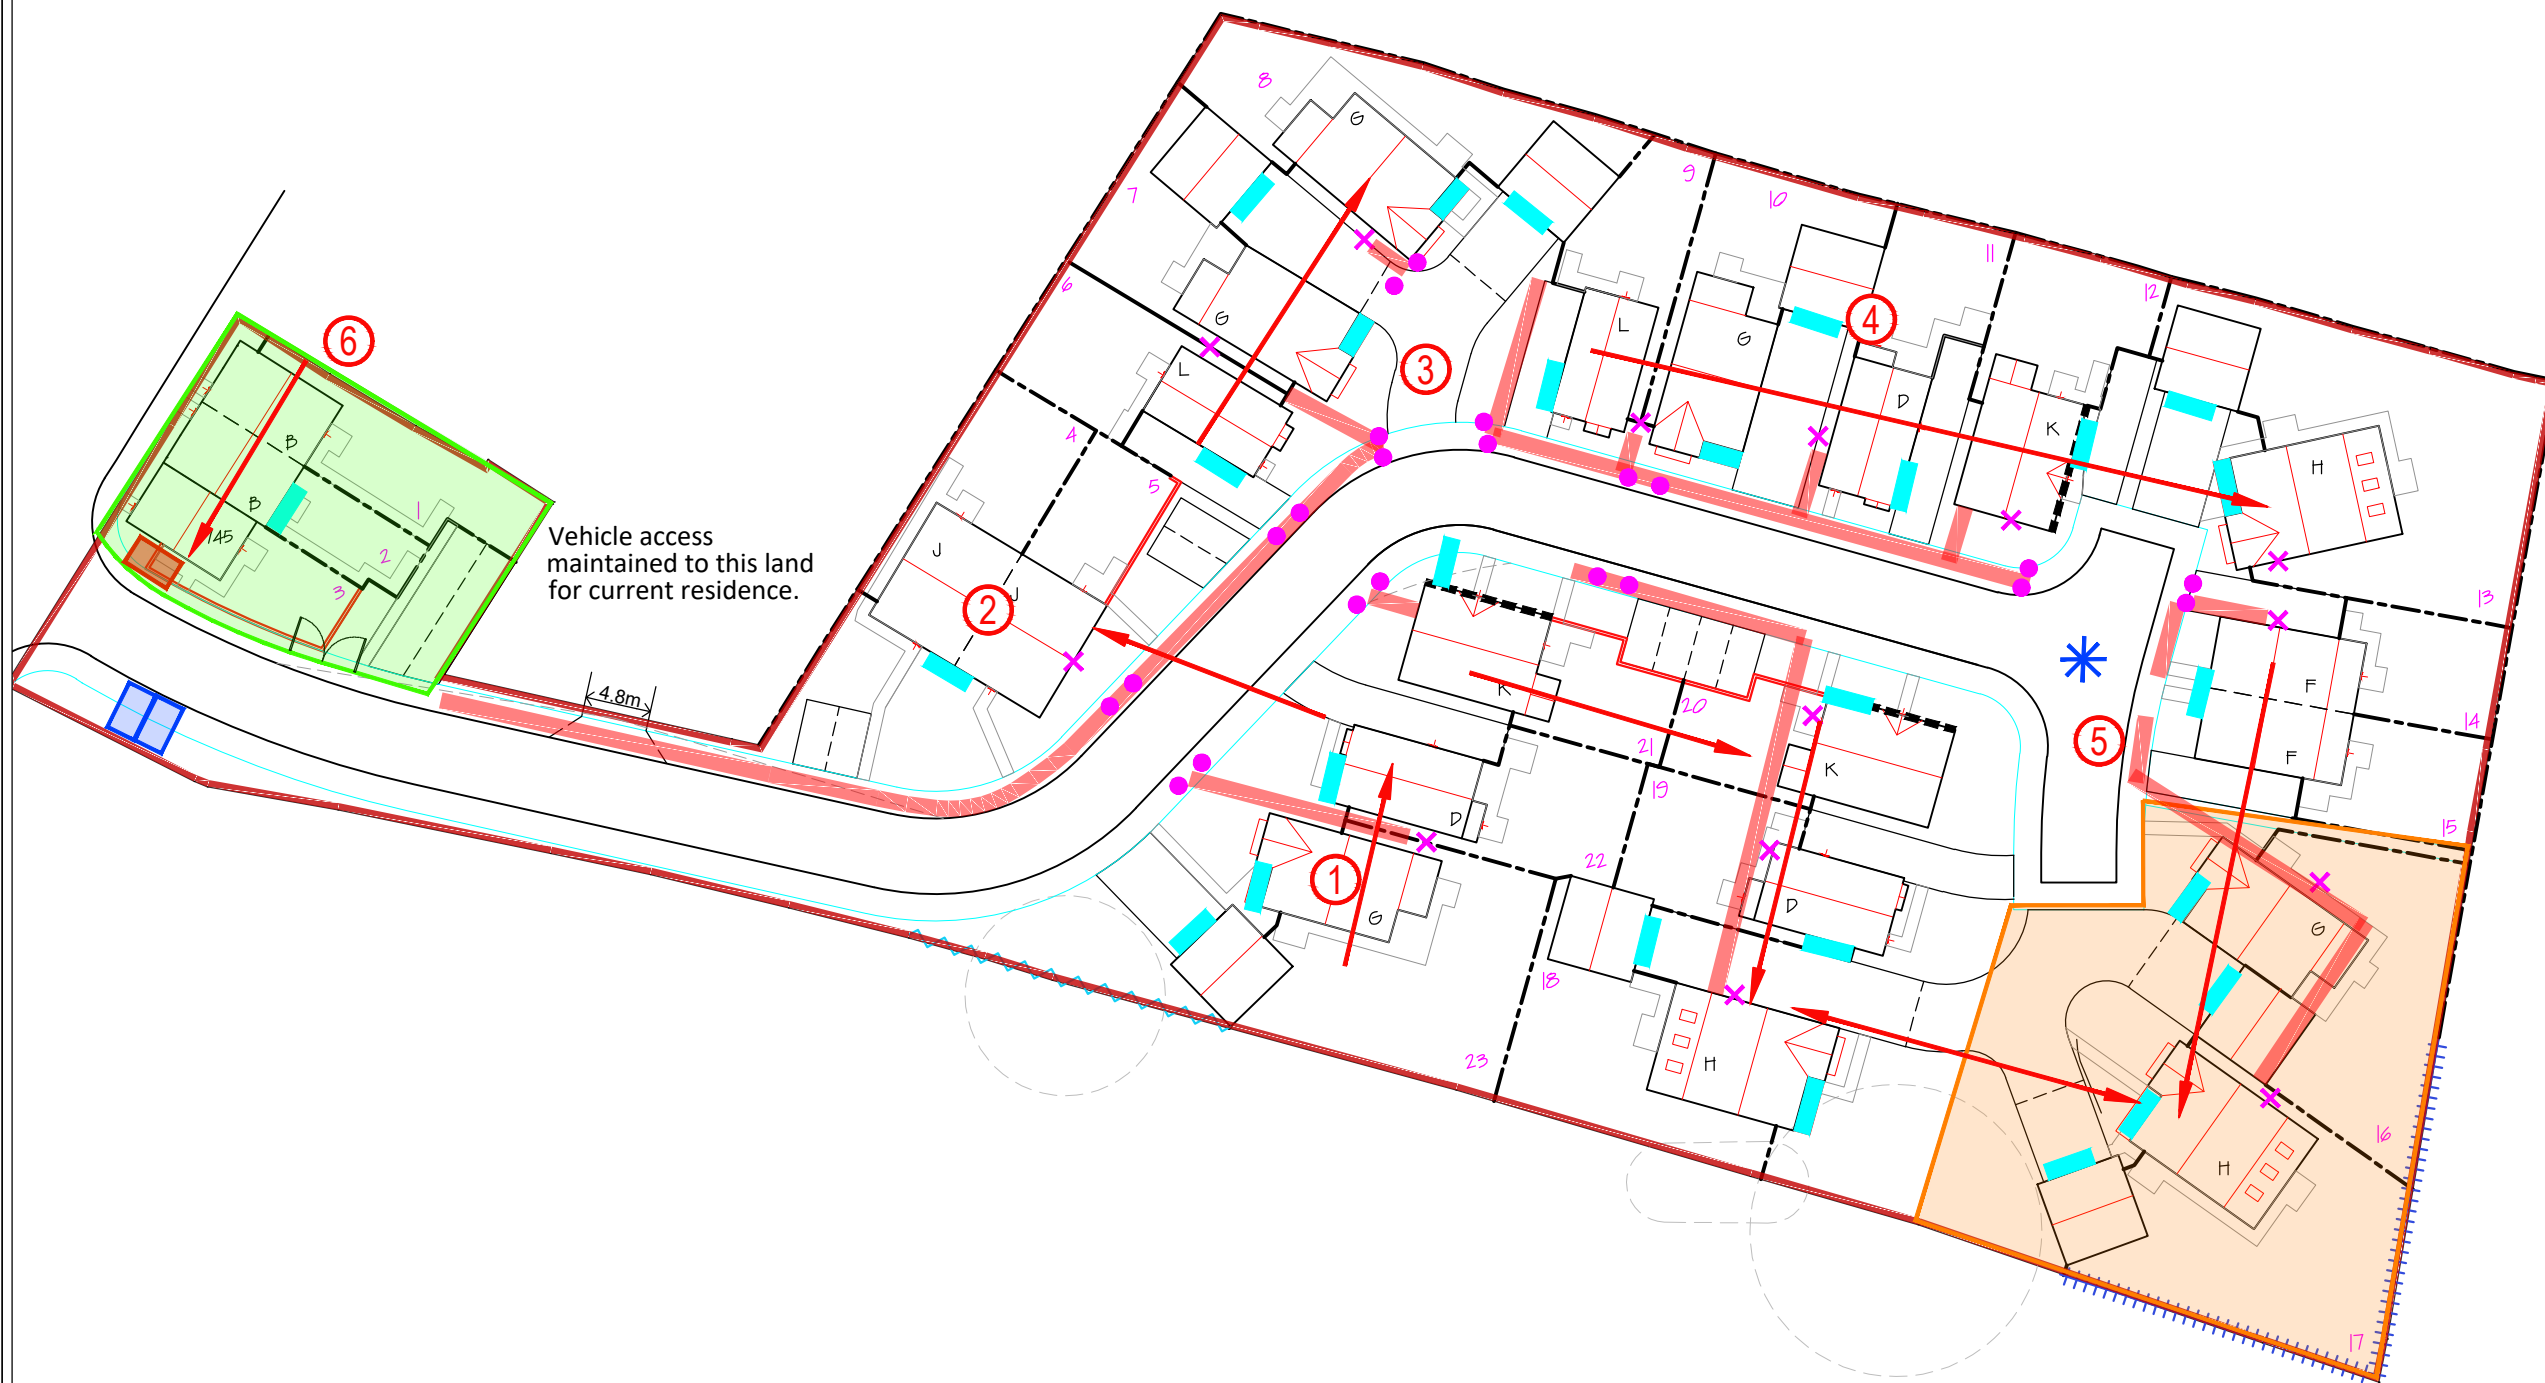

KEY

- ✕ Ladder Access
- Haul Road
- Flow of Traffic
- Crossing Points
- Loading Bay
- Walkway
- Hoarding
- Herras Fencing
- Flag Poles
- ⋈ Gates
- Compound & Welfare
- Possible Car Parking
- Storage
- Fire Assembly Point
- ① Build Sequence
- Build Direction
- ★ Delivery Traffic

Rev.	Description	By	Date
------	-------------	----	------

Project Title:
**WHALLEY ROAD
BARROW**

Drawing Title:
TRAFFIC MANAGEMENT PLAN

Drawing Number: 827.TMP.000		Drawing Status: CONSTRUCTION	
Drawn: JM	Checked: CK	Sheet Size: A3	
Date: 17.04.2019			
Scale: NOT TO SCALE			



MULBURY

Mulbury
Great Oak Farm
Mag Lane
Lymm
Cheshire
WA13 0TF
T: 01925 748530
F: 01925 752117
E: info@mulbury.co.uk