




Howgill

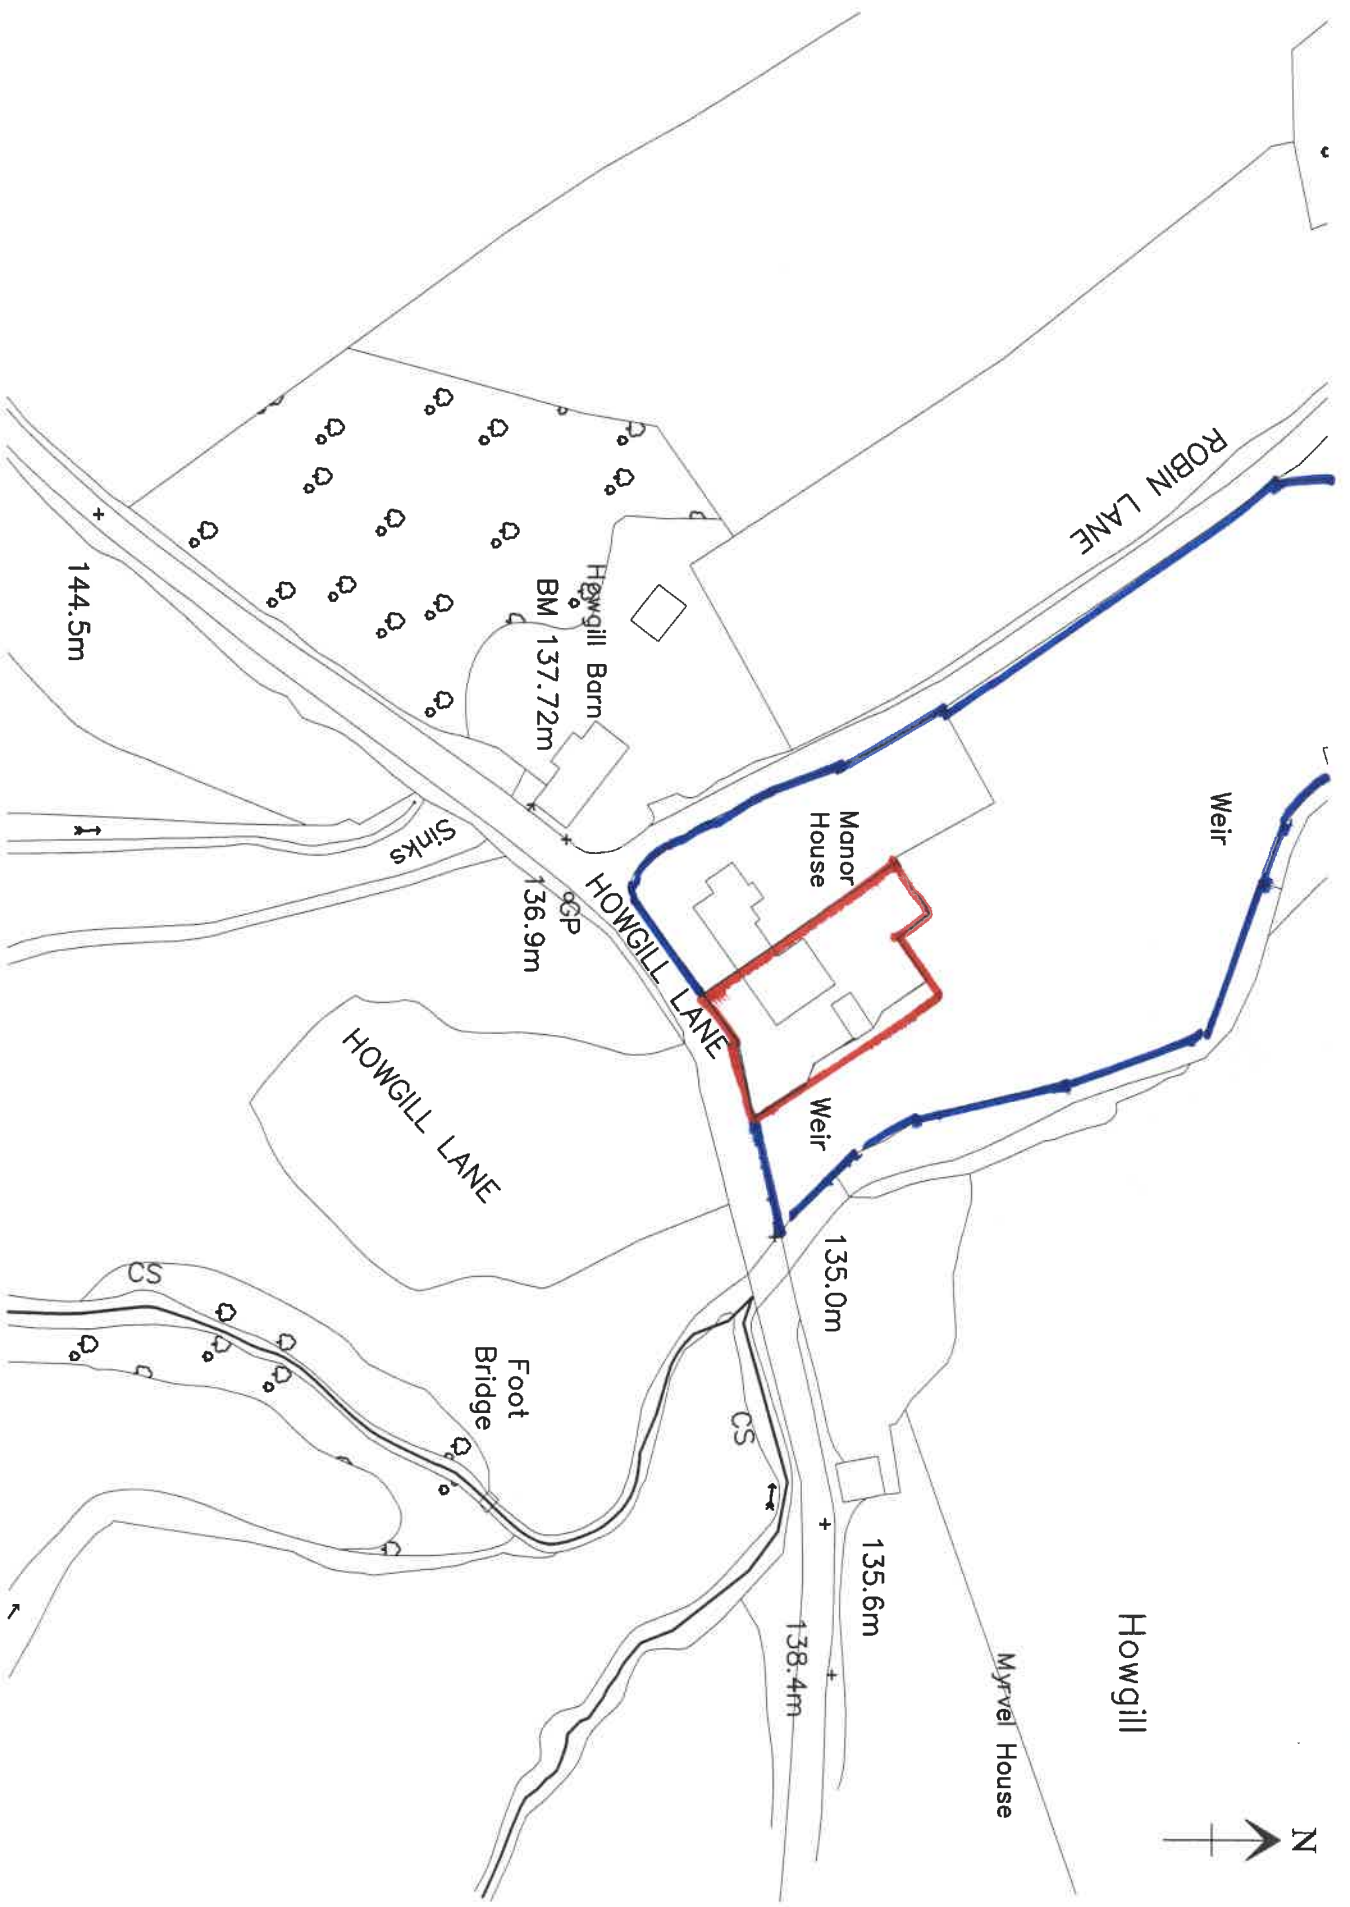

ROBIN LANE

Weir

Manor House

Weir

Myrvel House

HOWGILL LANE

HOWGILL LANE

Foot Bridge

Howgill Barn

BM 137.72m


136.9m

135.0m

135.6m

138.4m

144.5m

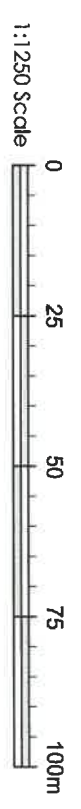

Site Location Plan

Scale 1:1250 @ A4