



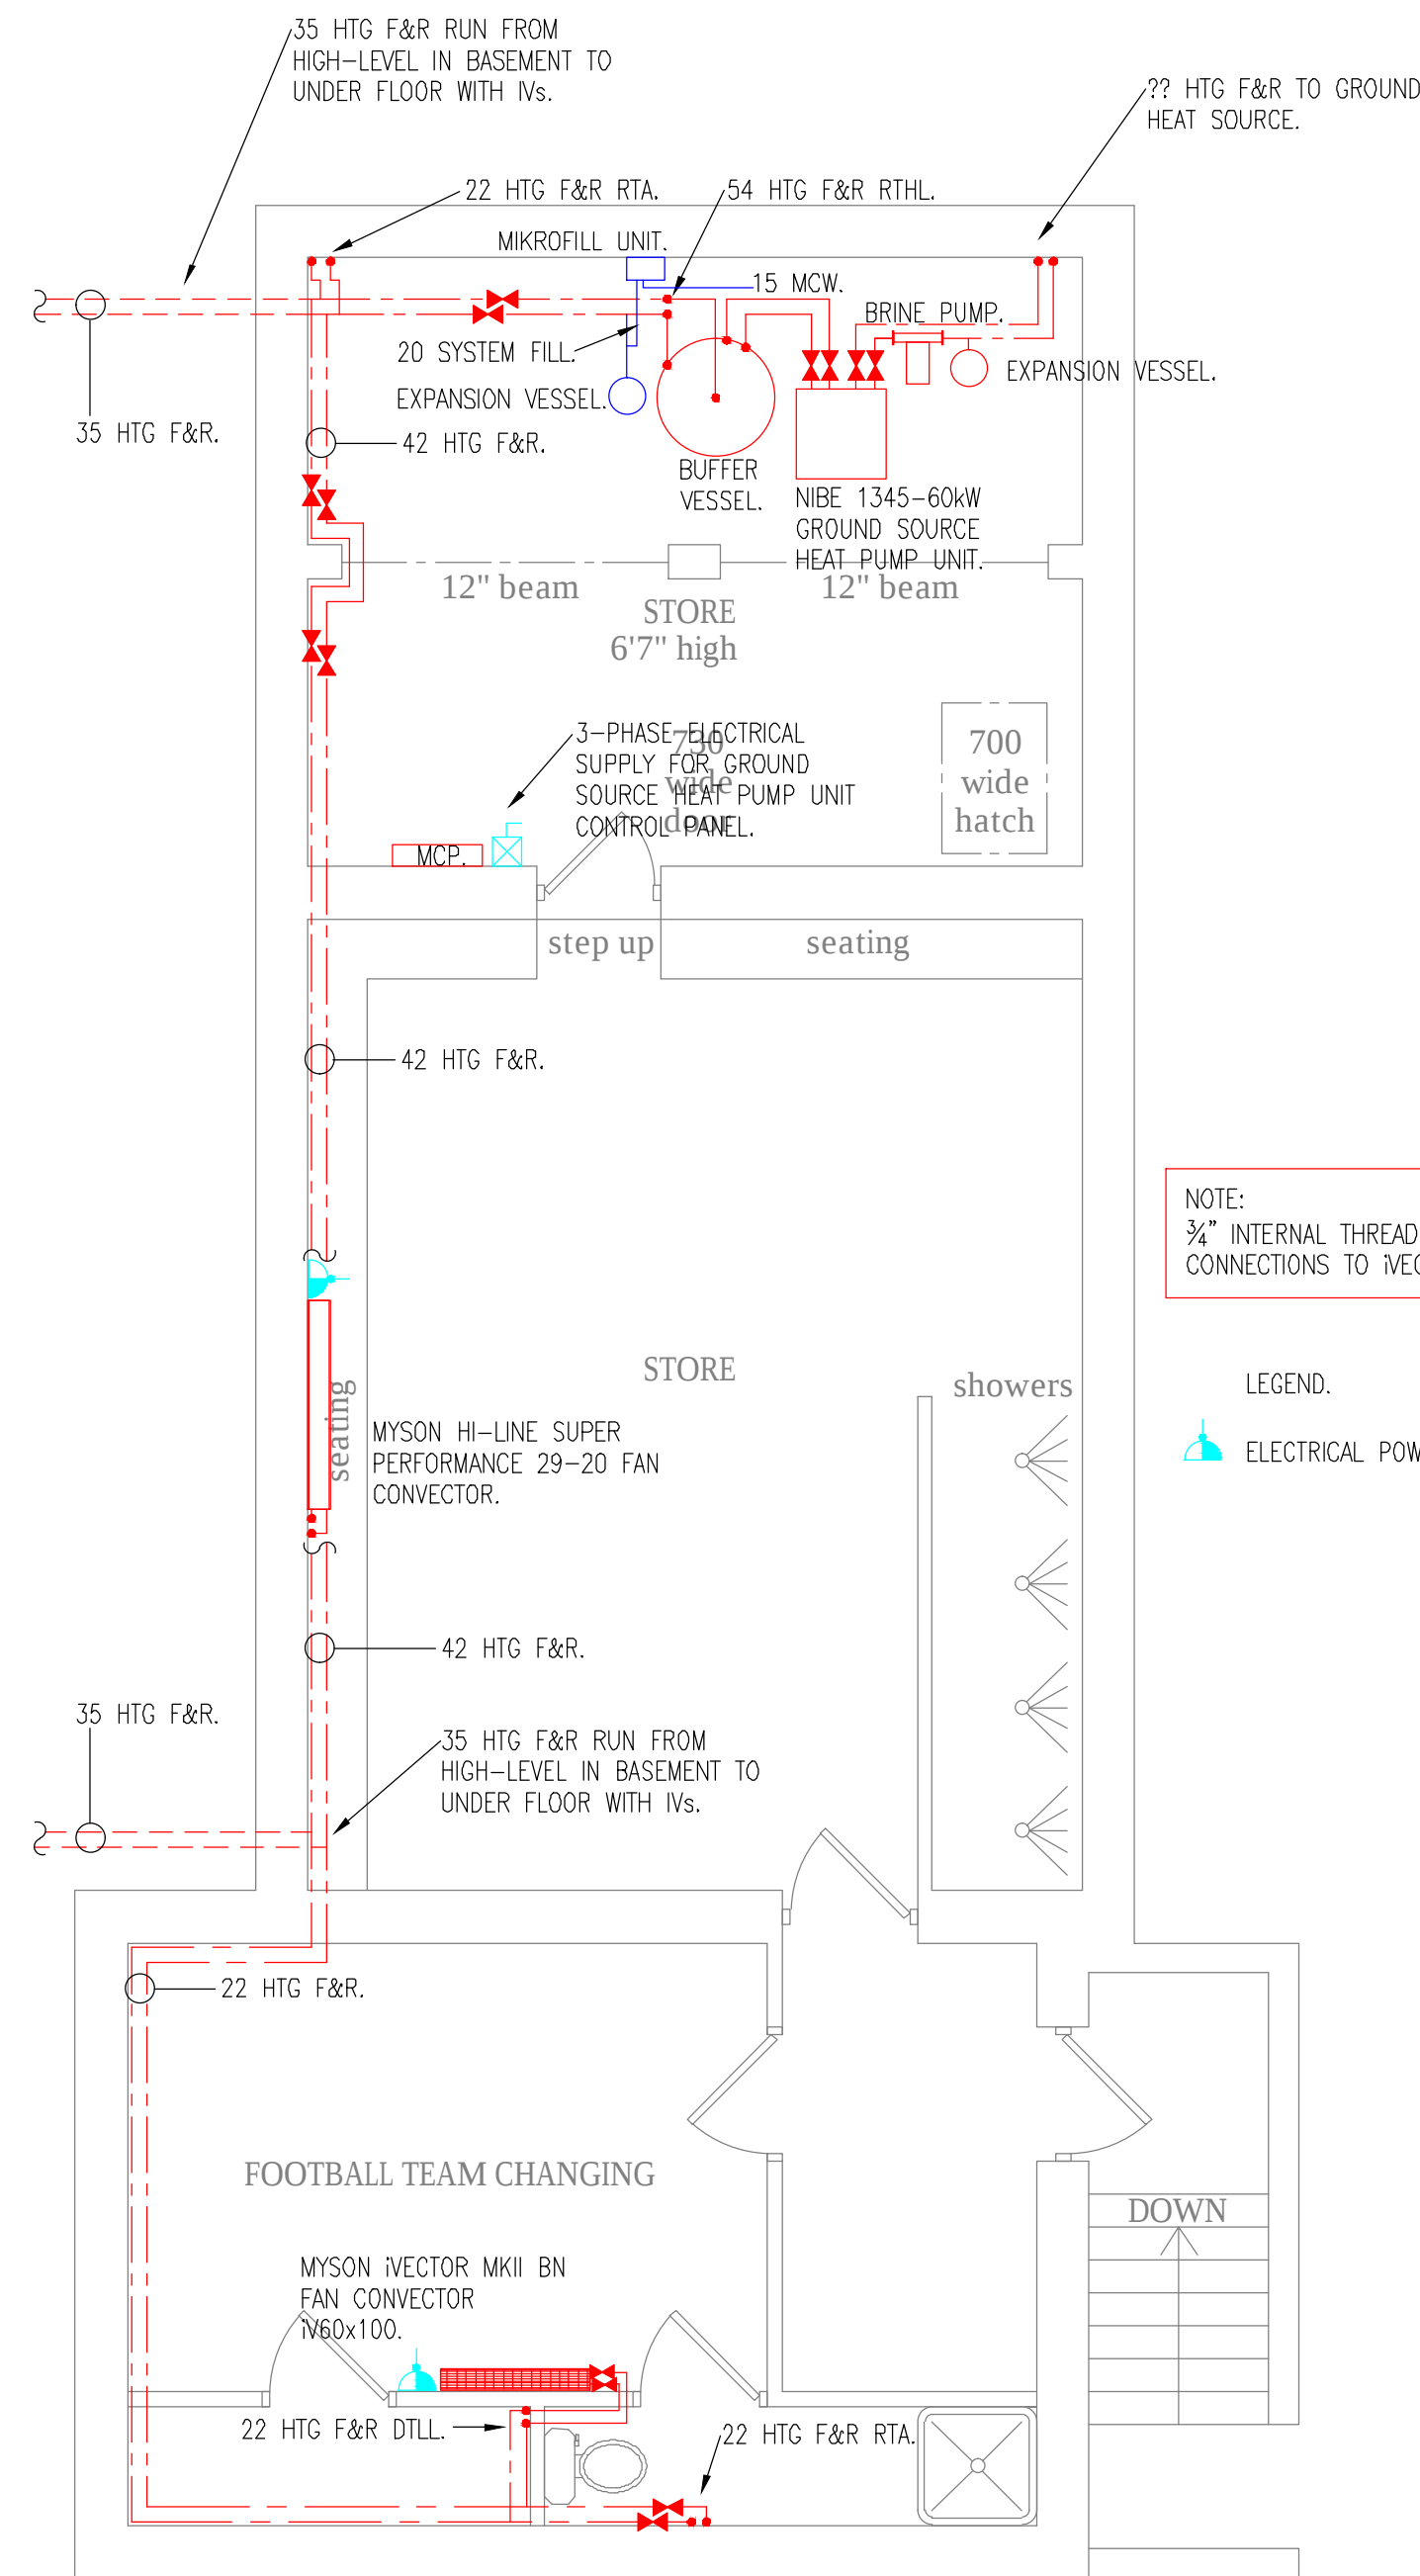


NOTE:
3/4" INTERNAL THREAD
CONNECTIONS TO VECTOR.

LEGEND.
ELECTRICAL POWER SUPPLY.

NOTE:
REFER TO GEOWARMTH QUOTE
REFERENCE: GW5803.

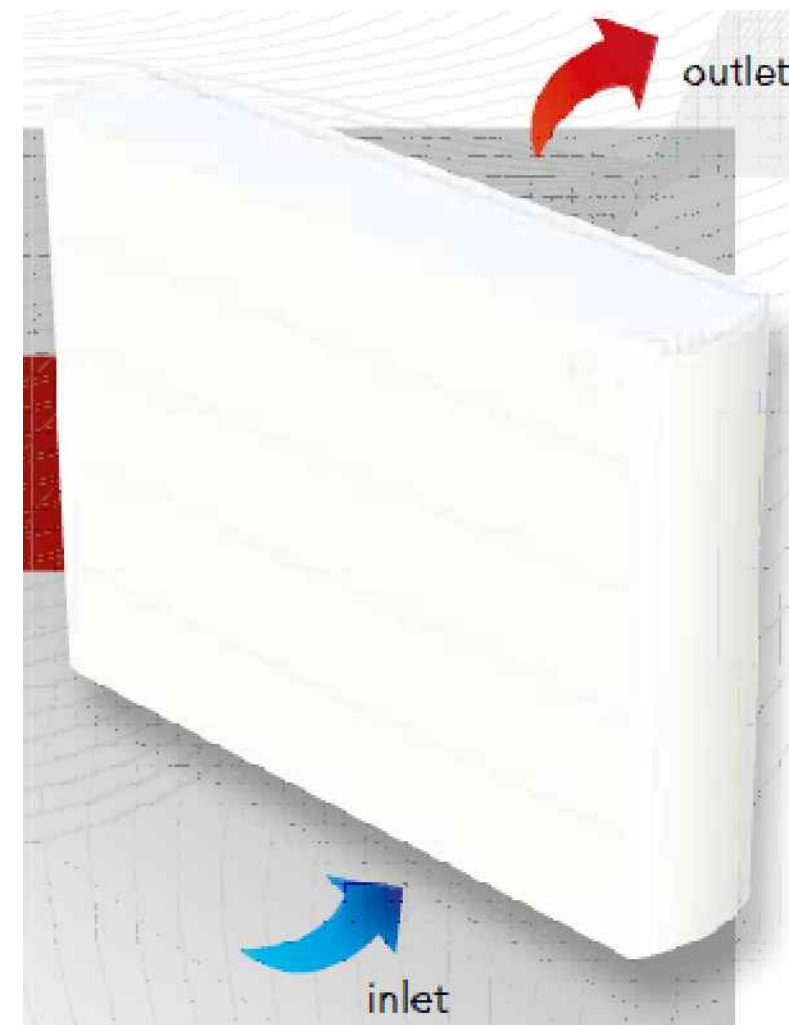

INDICATIVE PHOTOGRAPH OF MYSON VECTOR MKII BN

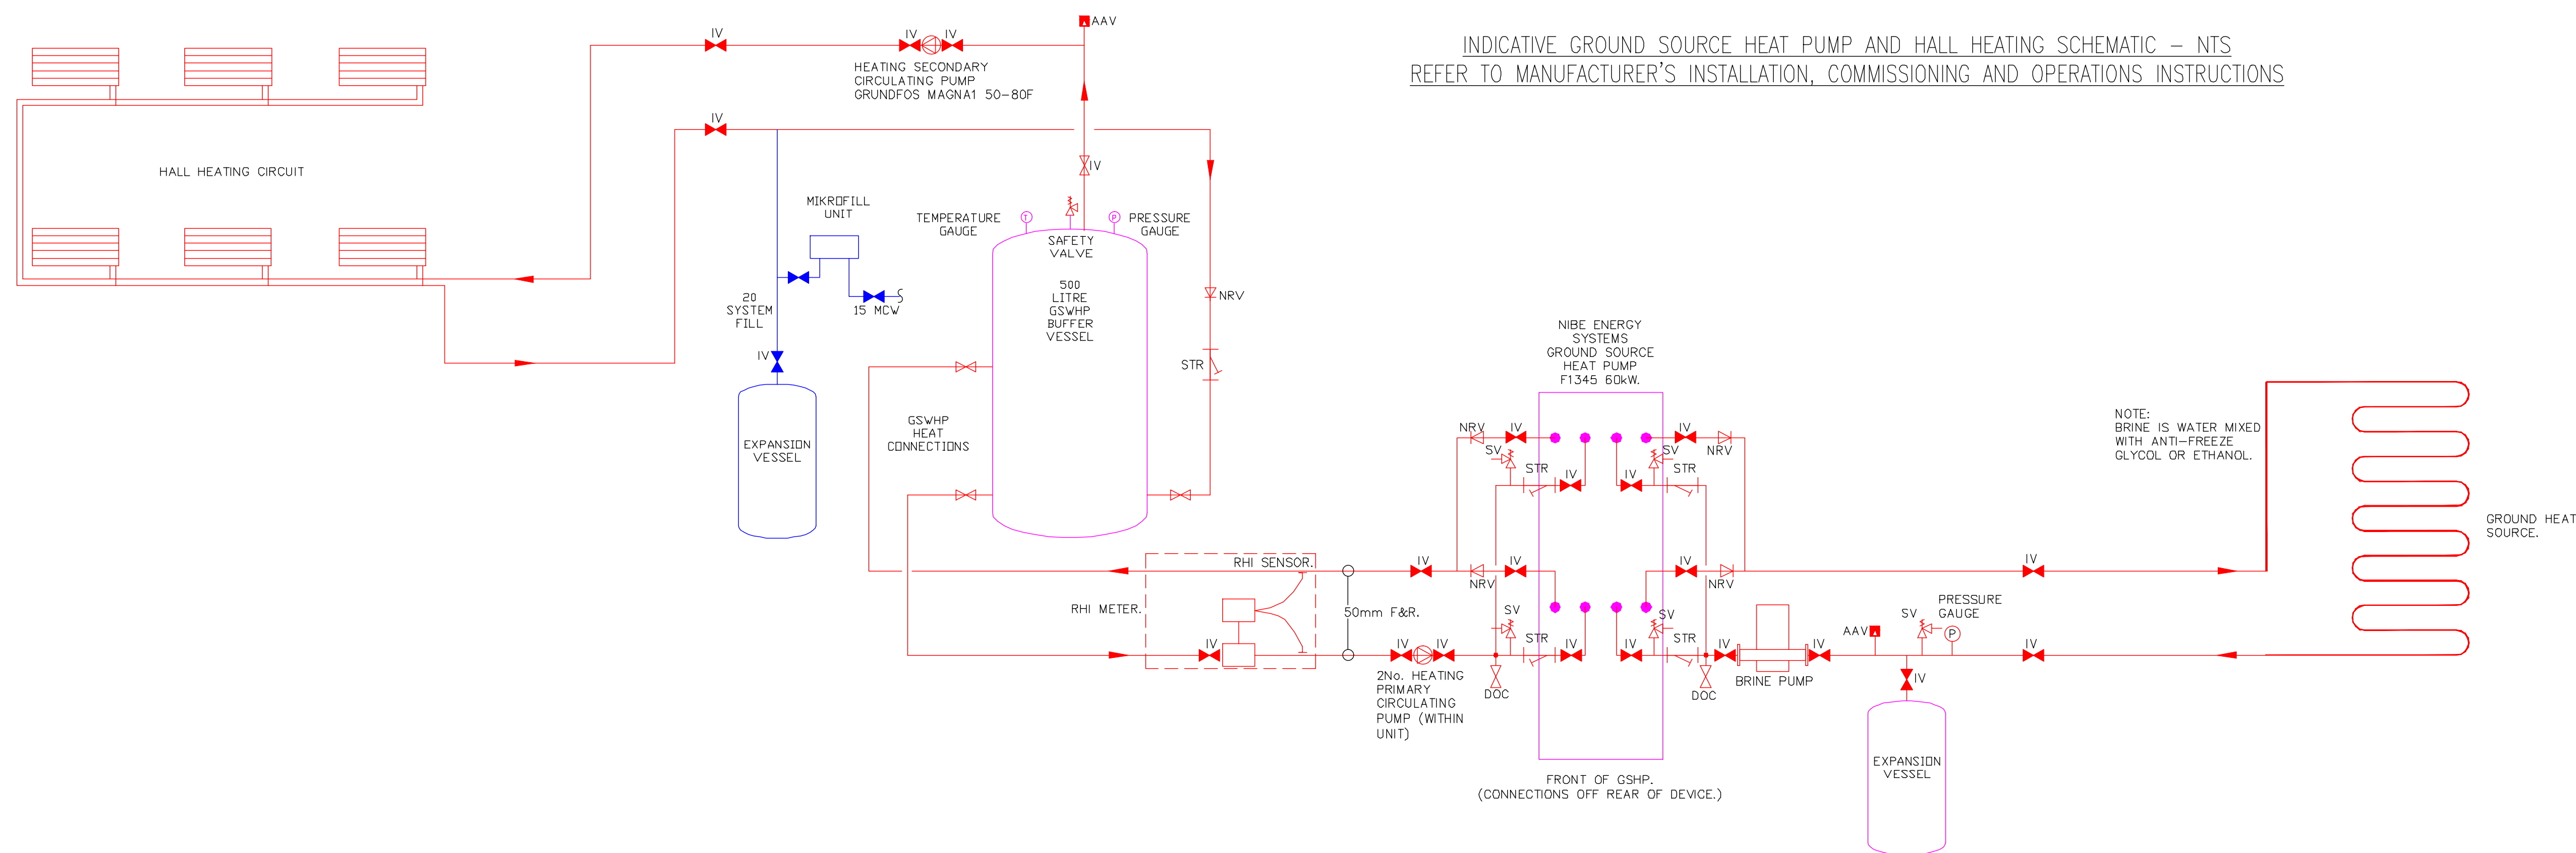

INDICATIVE GROUND SOURCE HEAT PUMP AND HALL HEATING SCHEMATIC – NTS
REFER TO MANUFACTURER'S INSTALLATION, COMMISSIONING AND OPERATIONS INSTRUCTIONS

T1 10.07.19 TENDER ISSUE.

P2 05.07.19 PRELIMINARY ISSUE.
AMENDMENTS FOLLOWING
COMMENTS FROM
SPECIALIST.

P1 02.05.19 PRELIMINARY ISSUE.

Rev	Date	Amendment
Drn:	MS	Date: MAY'19 Scale
Chkd:	JRB	Date: MAY'19 1:50@A1
Project Title HURST GREEN MEMORIAL HALL.		
Drawing Title PROPOSED HEATING INSTALLATIONS ON EXISTING HALL LAYOUT BASEMENT		
JRB ENVIRONMENTAL DESIGN LTD M&E BUILDING SERVICES CONSULTING ENGINEERS Matrix Office Park, 10 Eaton Avenue, Buckshaw Village, Chorley, PR7 7NA Tel : (01772) 331790 Fax : (01772) 458466 email : mail@jrb.co.uk		
Drng. No.	019.023.M2/1	Rev. T1
Status	TENDER ISSUE	