






North West Elevation

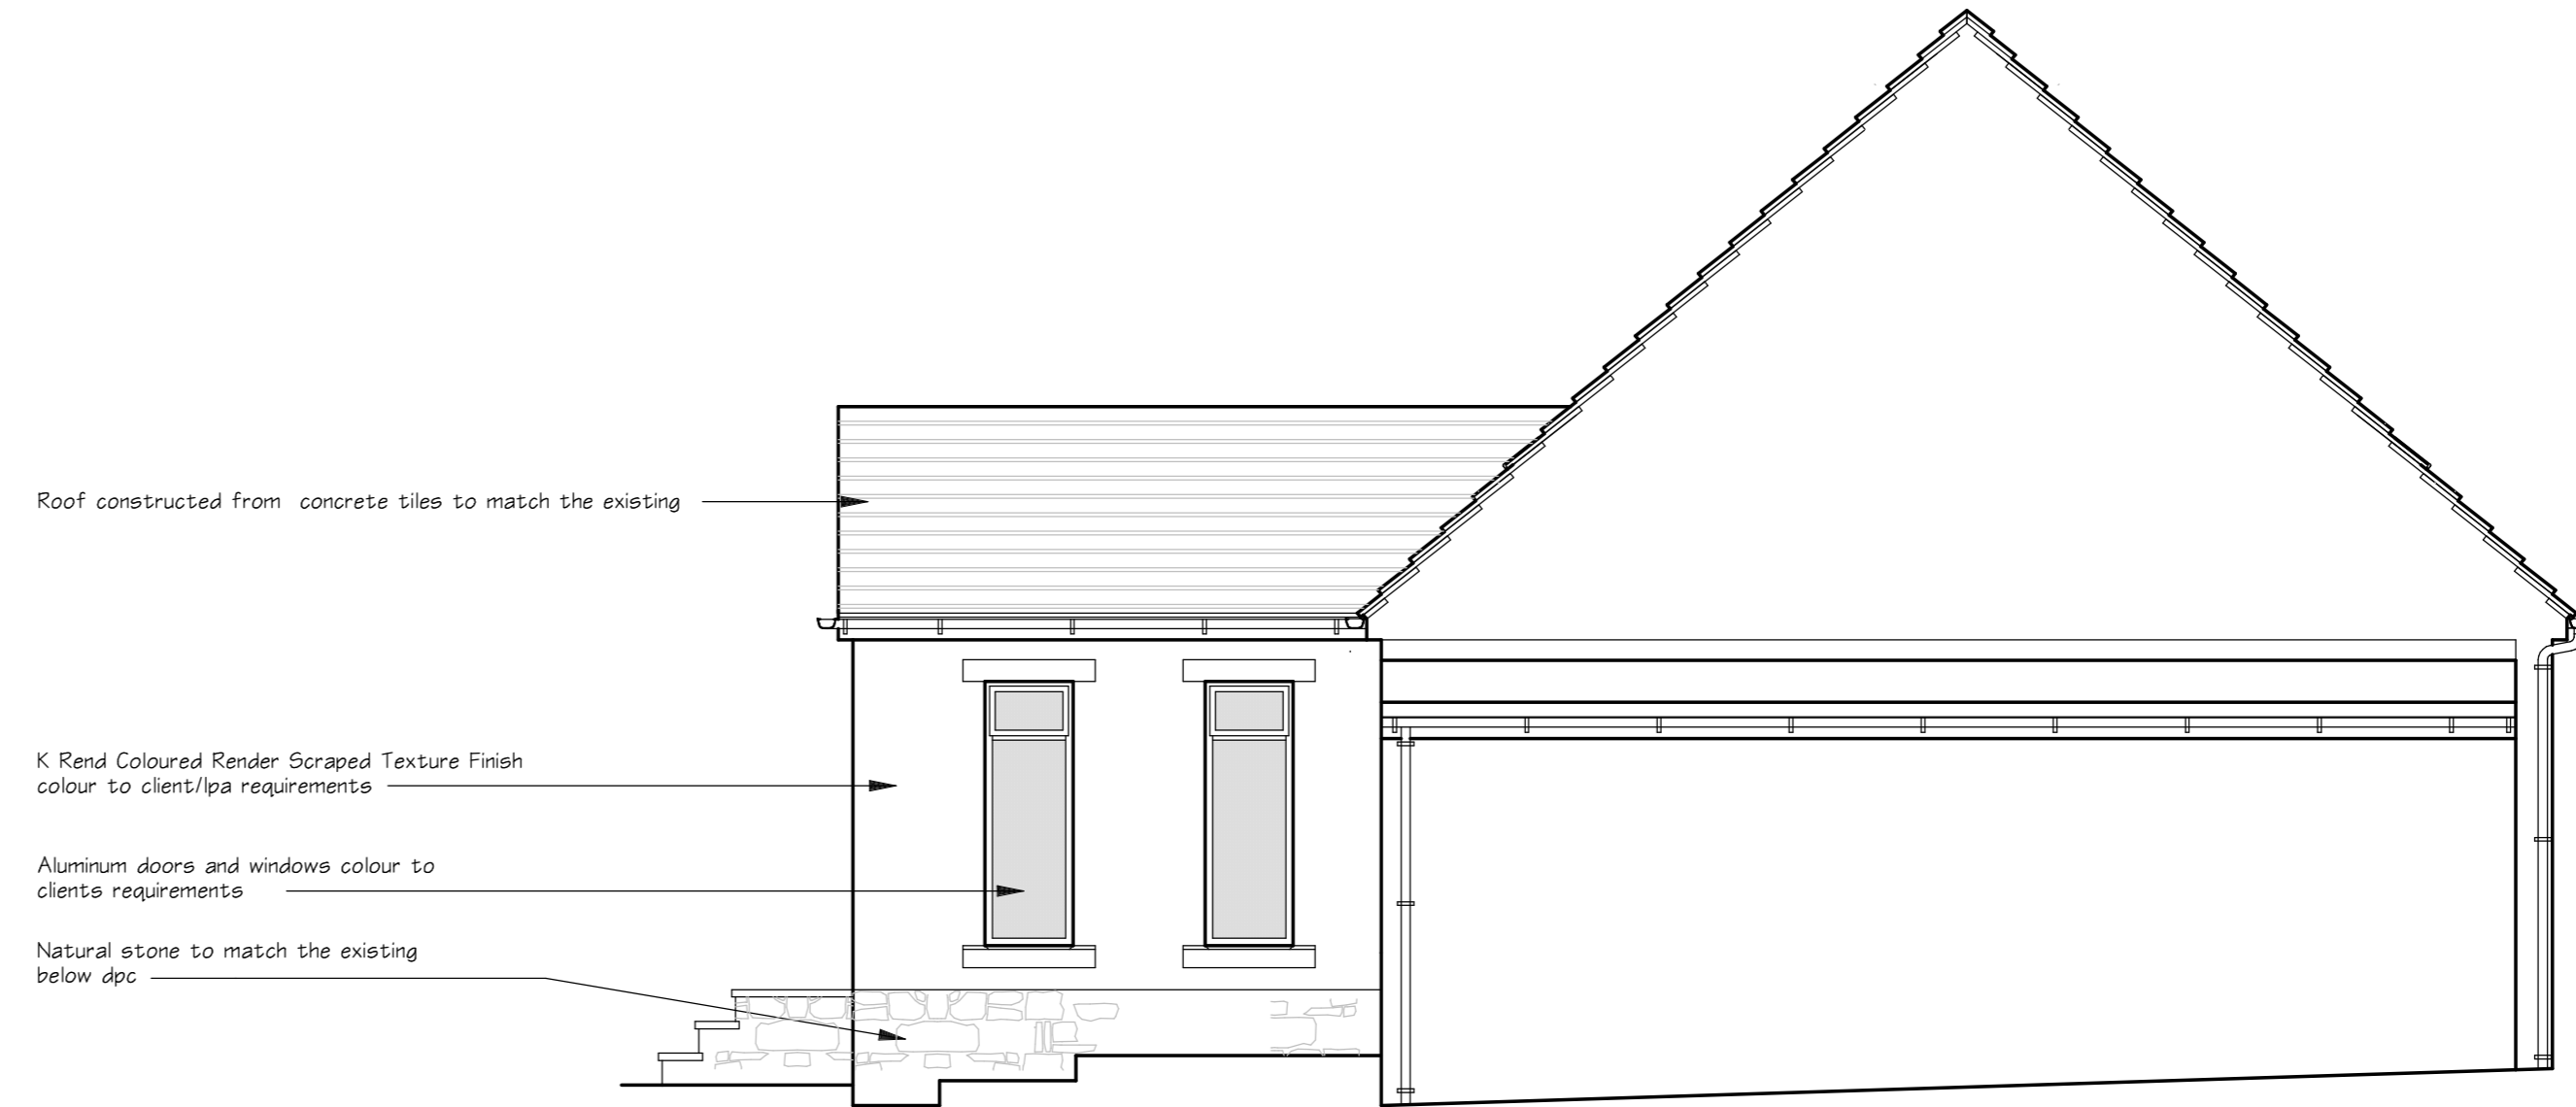


South West Elevation

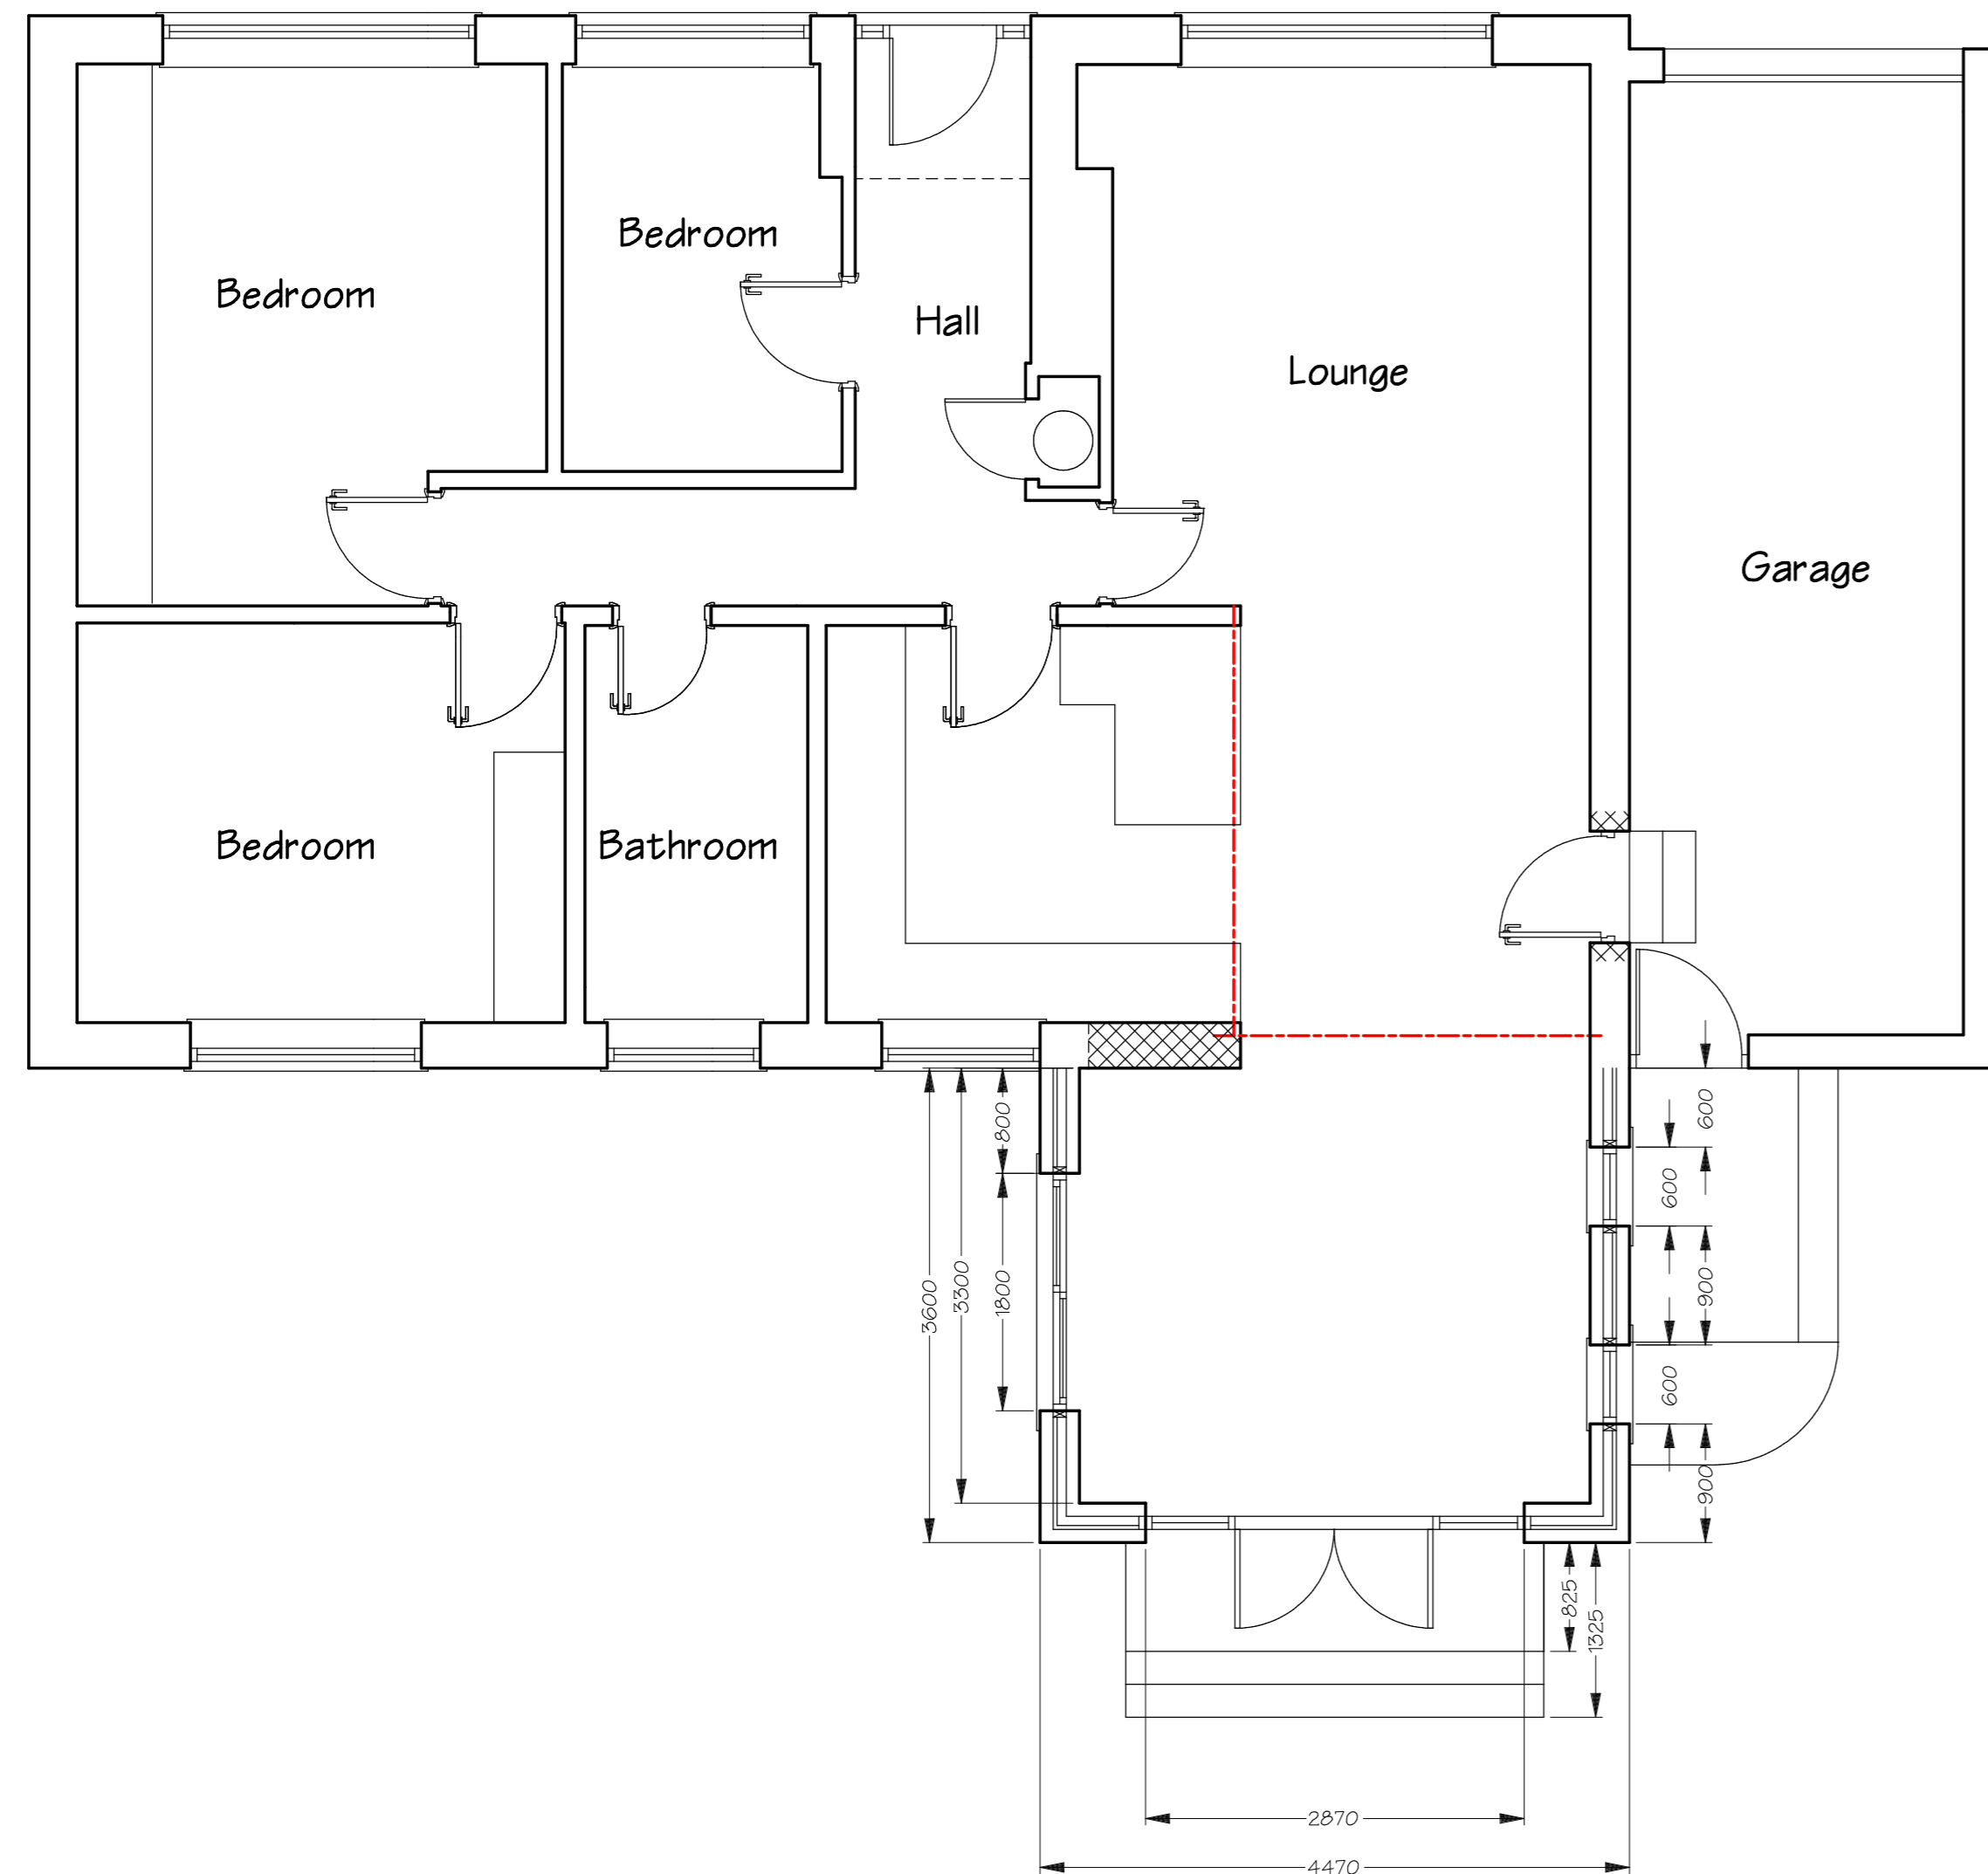

Floor Plan

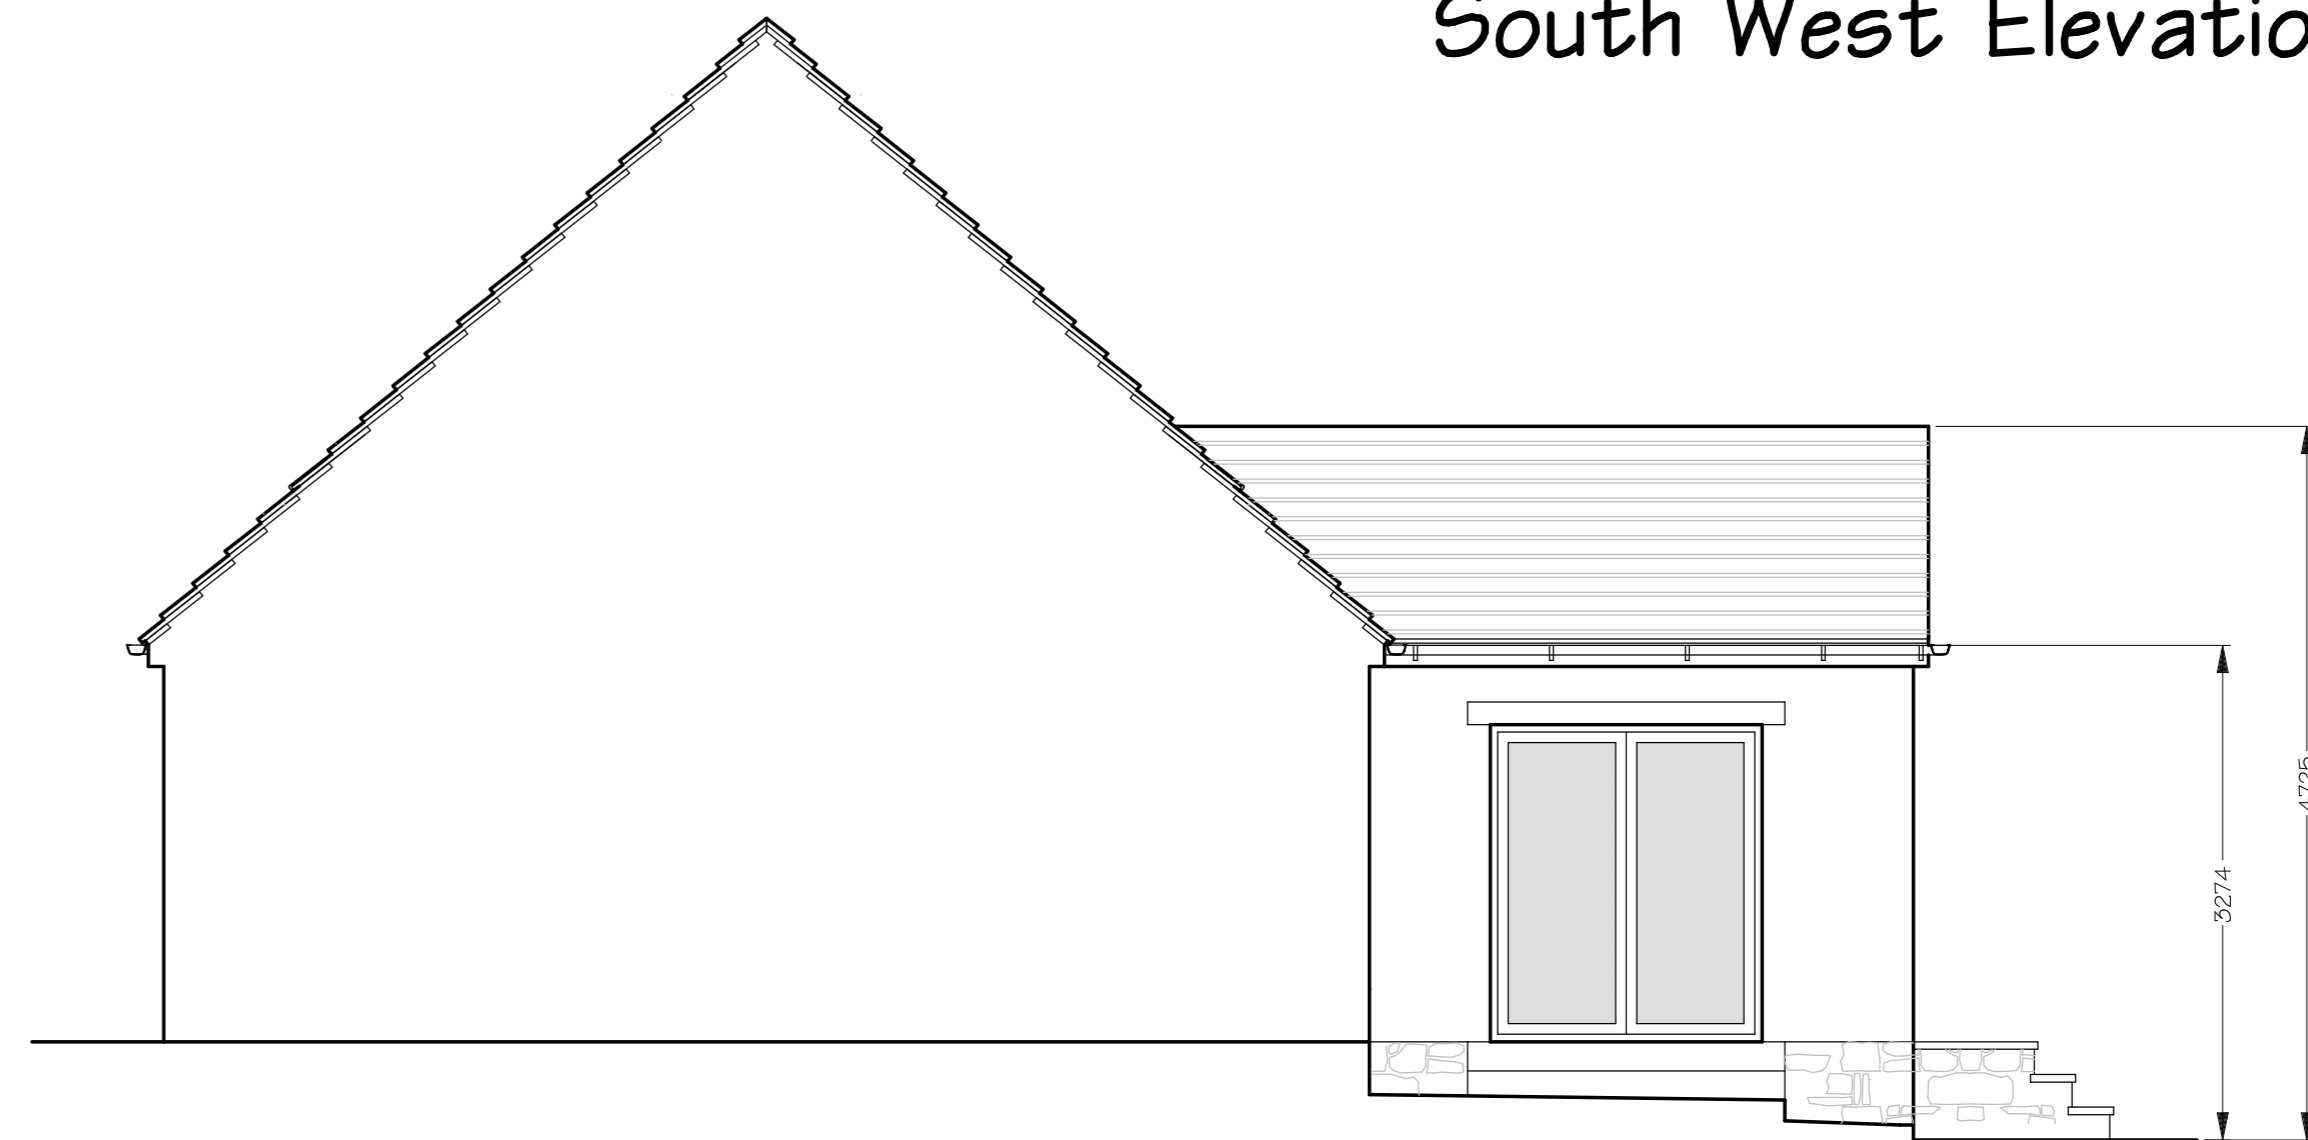

North East Elevation

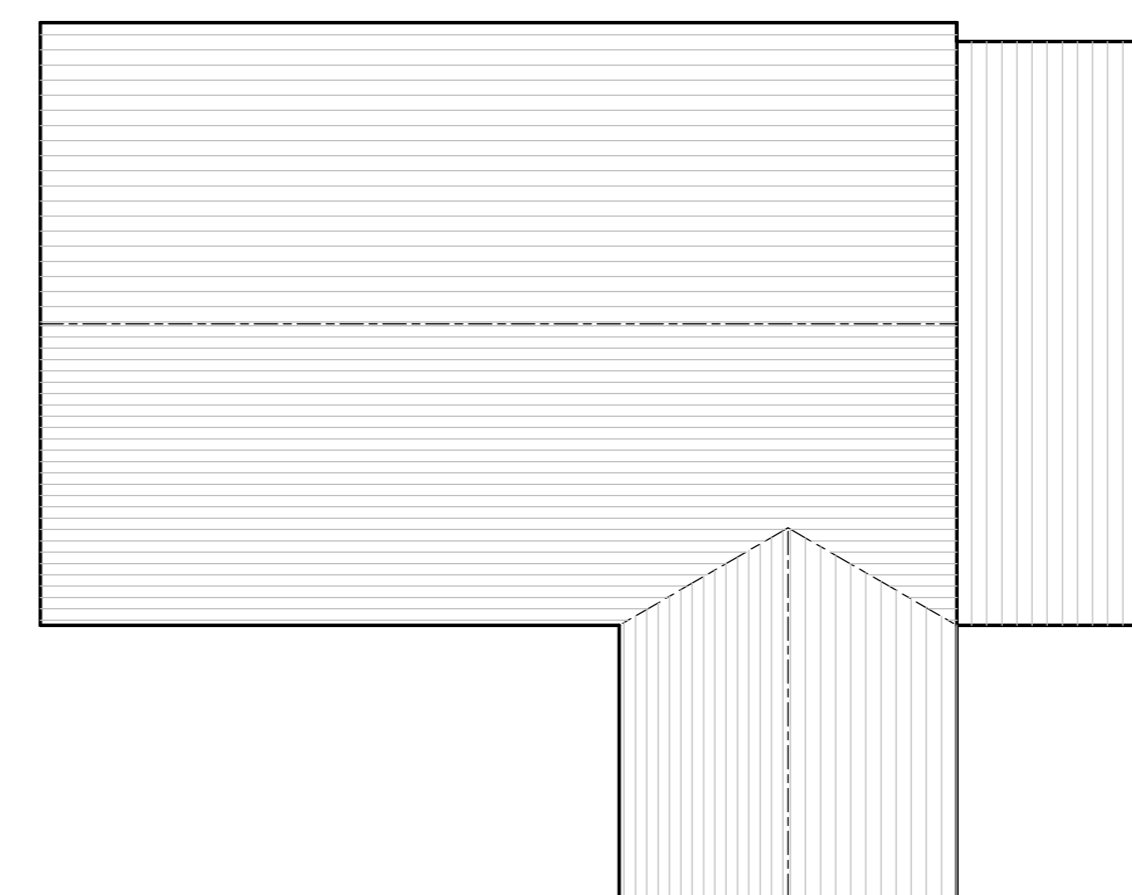

Roof Plan 1:100

No	AMENDMENT	DATE

GEOFF HOOK
 Building & Planning Consultants

Stonehaven,
 Jinny Lane,
 Roughlee, Burnley Lancashire BB12 9LL
 mobile 07831585063
 e-mail roughlee@aol.com

Proposed Extension
 at
 20 Chatburn Park Drive,
 Clitheroe
 for
 Mr & Mrs S Tomlinson