
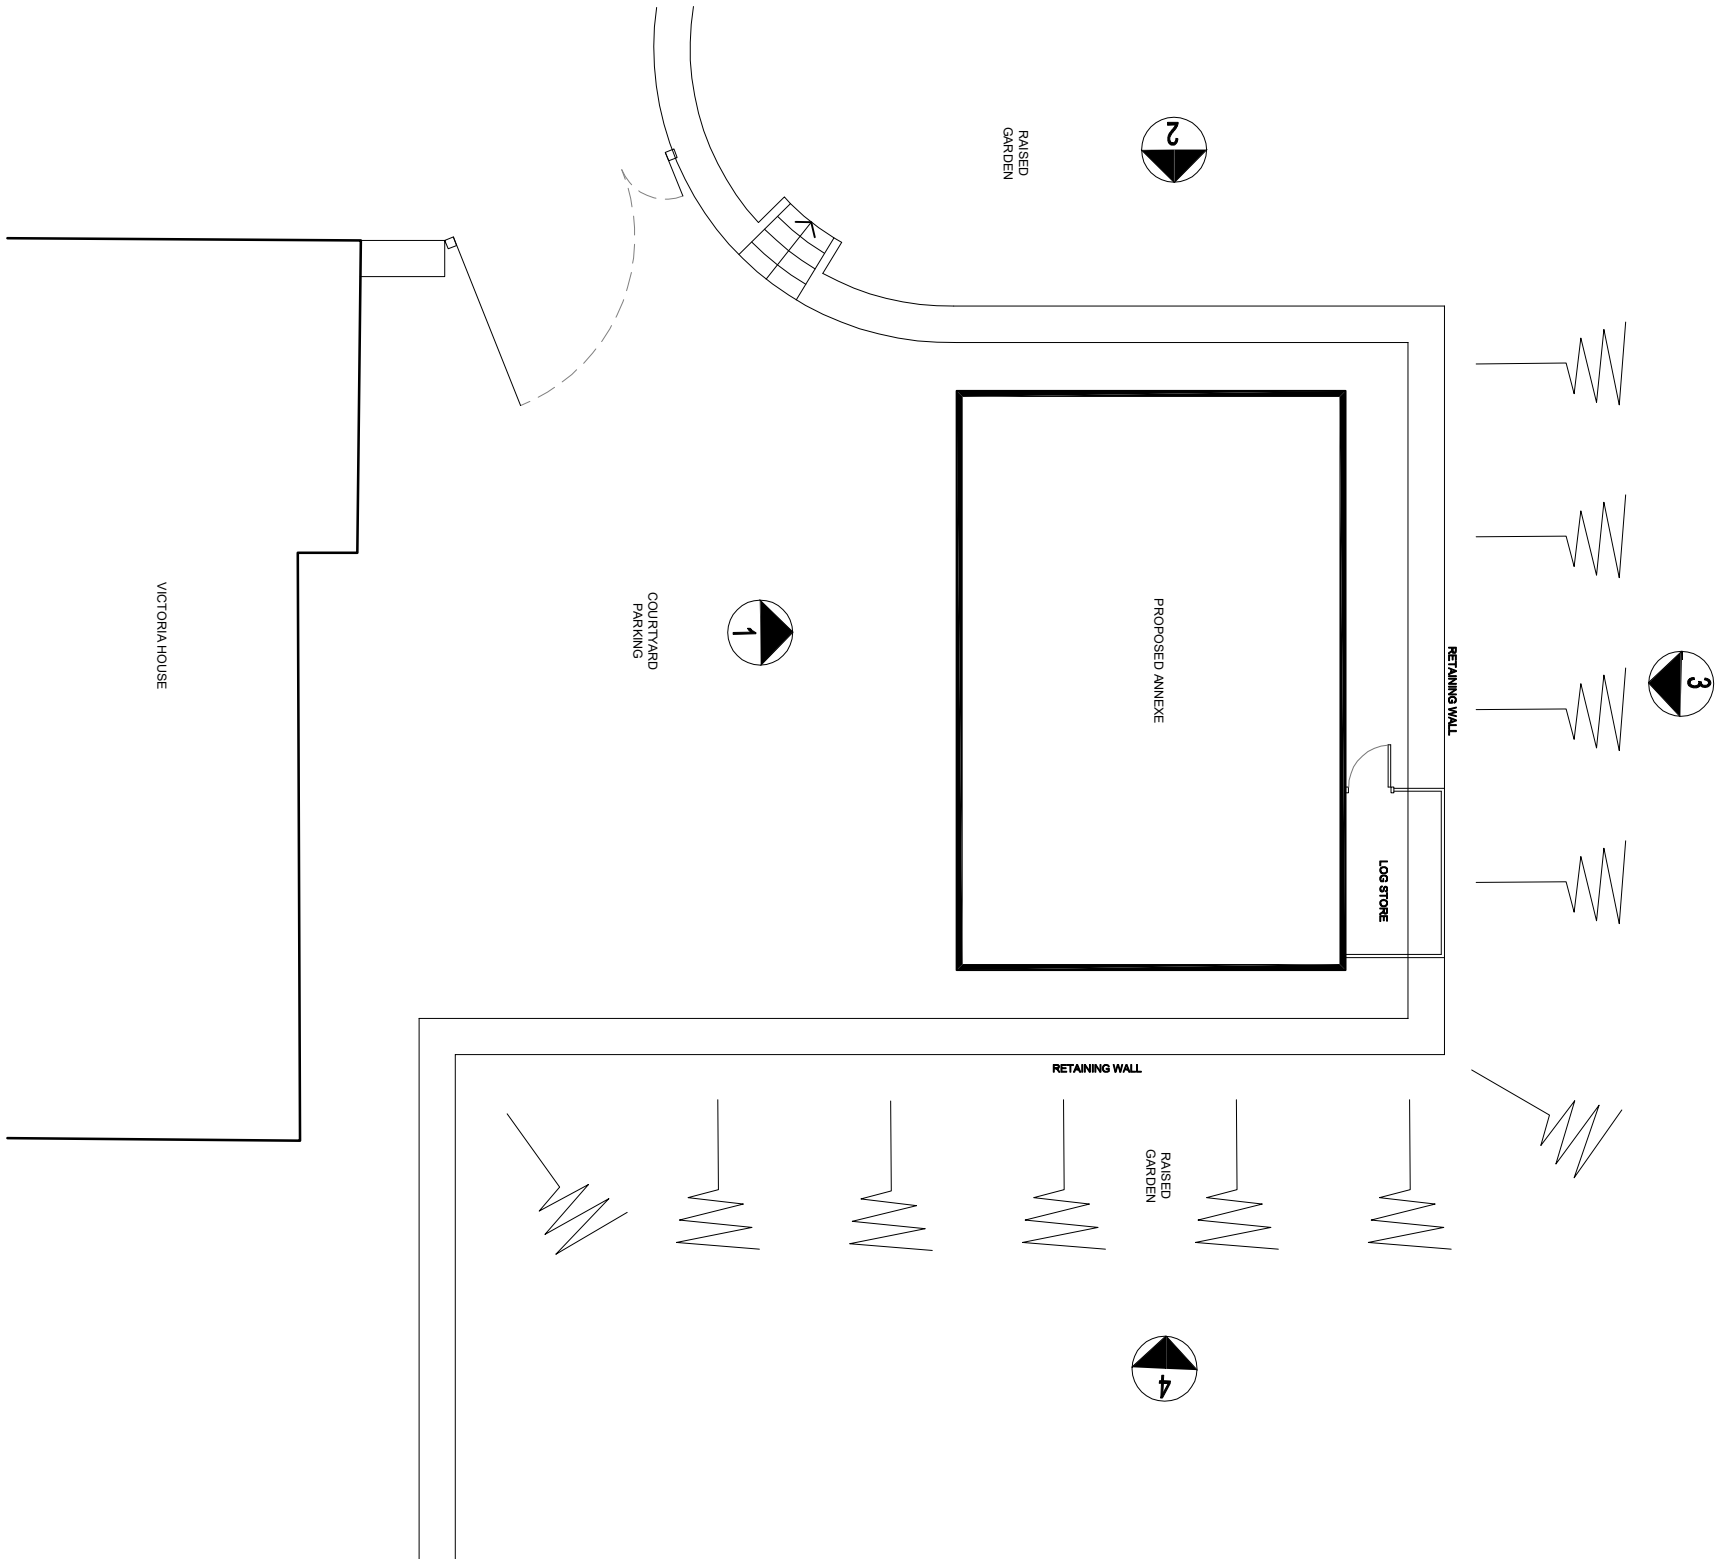


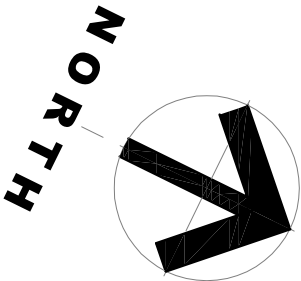

©2020 qw+q architects Ltd 2020 | This Drawing is to be used in conjunction with all other project associated drawings and documents. Do not scale from this drawing. Reproduction of this drawing without prior written permission is strictly prohibited. This drawing is the property of qw+q architects, Ltd.

qW+q architects Private Residential Housing Commercial Conservation Domestic Tel: 01254 483448 Email: info@qw-architects.com Web: www.qw-architects.com The Annexe Lowerfold Farm Oswoldtwistle B854GA Architects Registration Board		Client MARY_BRILL Project VICTORIA_HOUSE WORSTON		Scale 1:125	Sheet Size A3	Job Number 21-045	Drawn By AW	Checked AW
Drawing Title PROPOSED_SITE_PLAN Drawing Status PLANNING		Revision -	Drawing Number PL/05					