

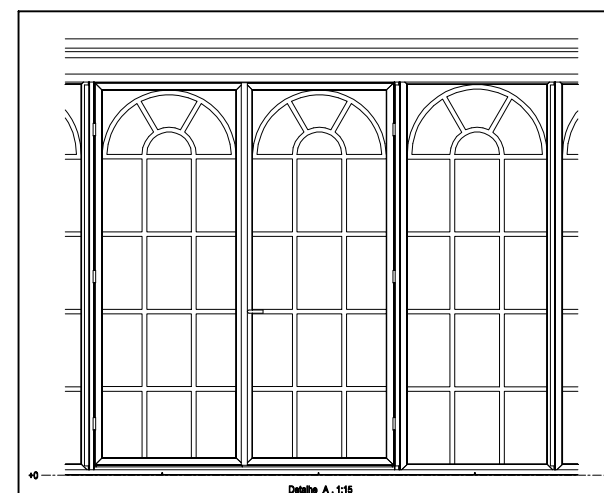
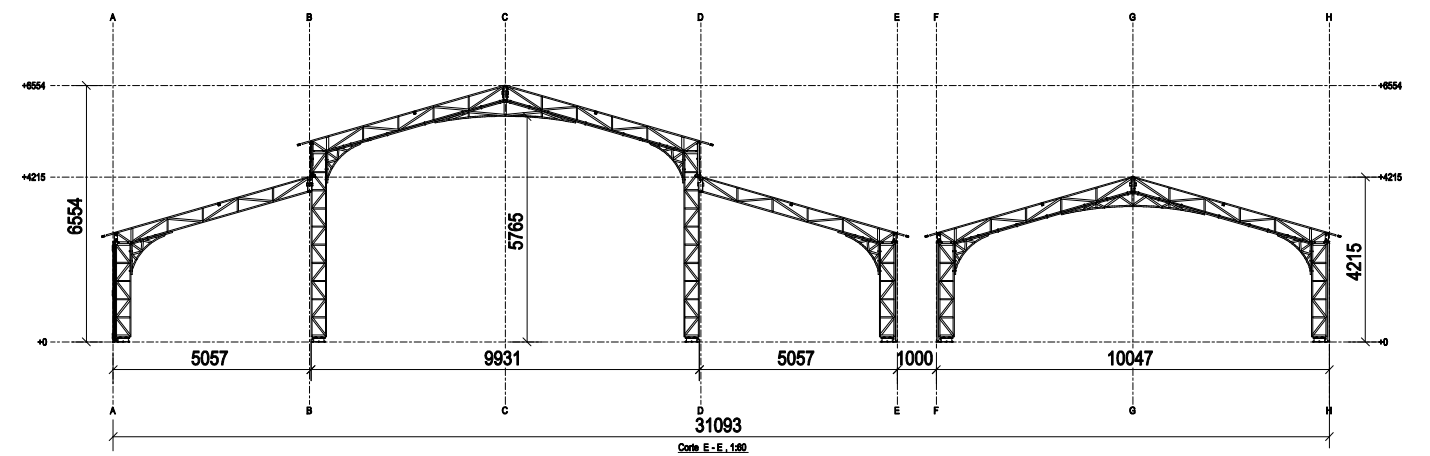
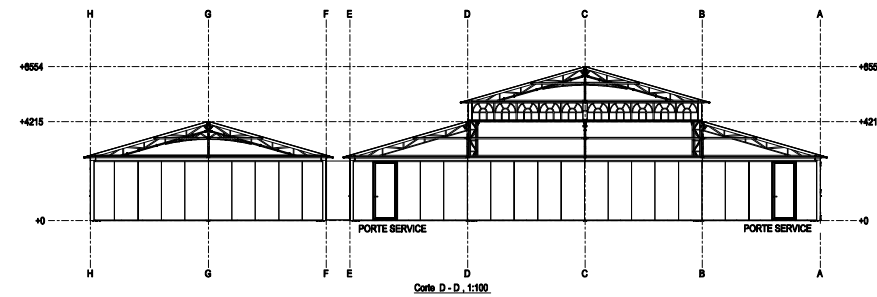
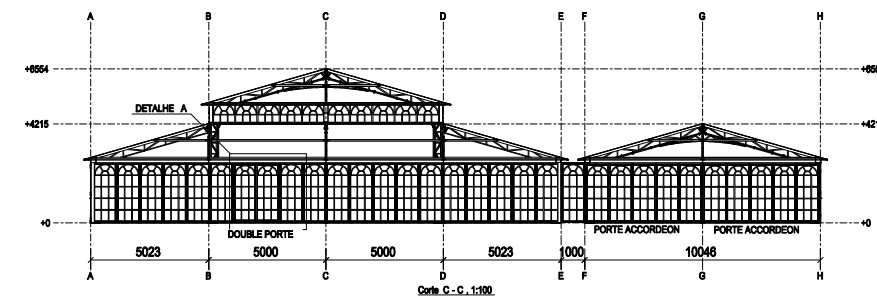
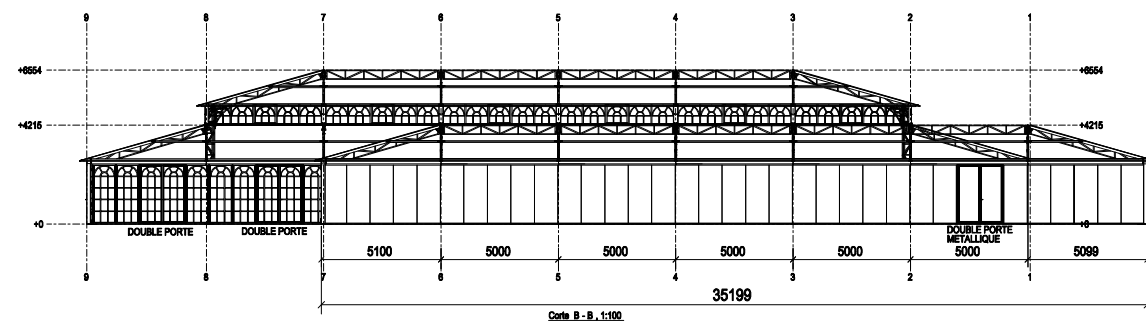


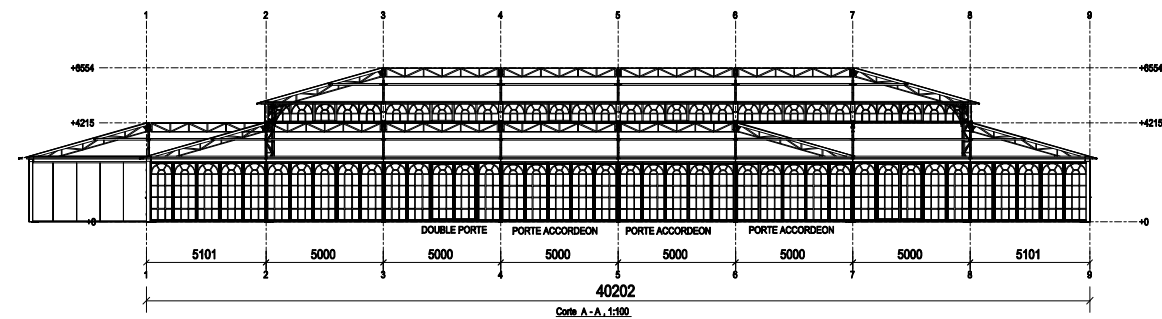

PROJECTO: Orangerie 20x40 + 10x35		Projecto: 21-016 STANLEY HOUSE	
Desenhador: MF		Desenho: G [2]	
Data: 29.04.2021		Status:	
Escala: 1:15 1:80 1:100		1100041	

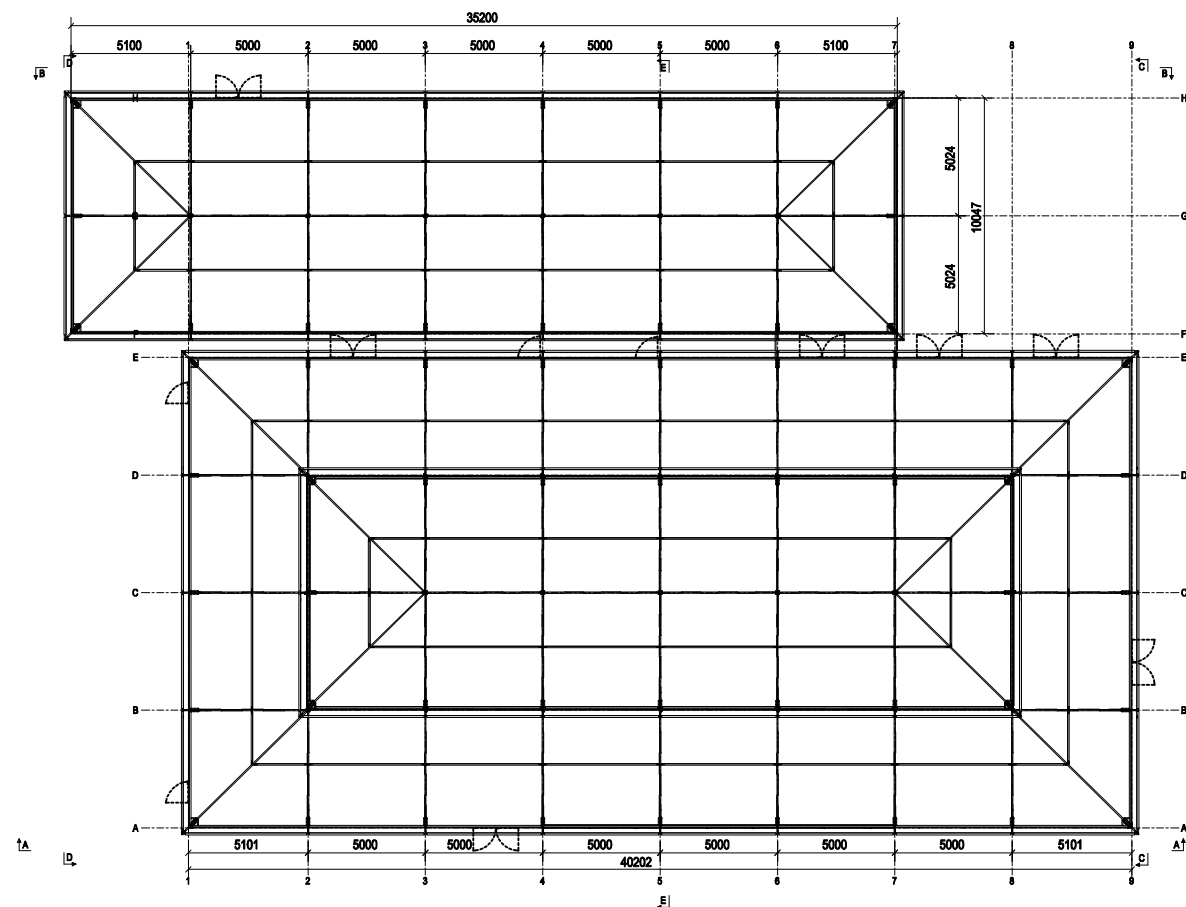