


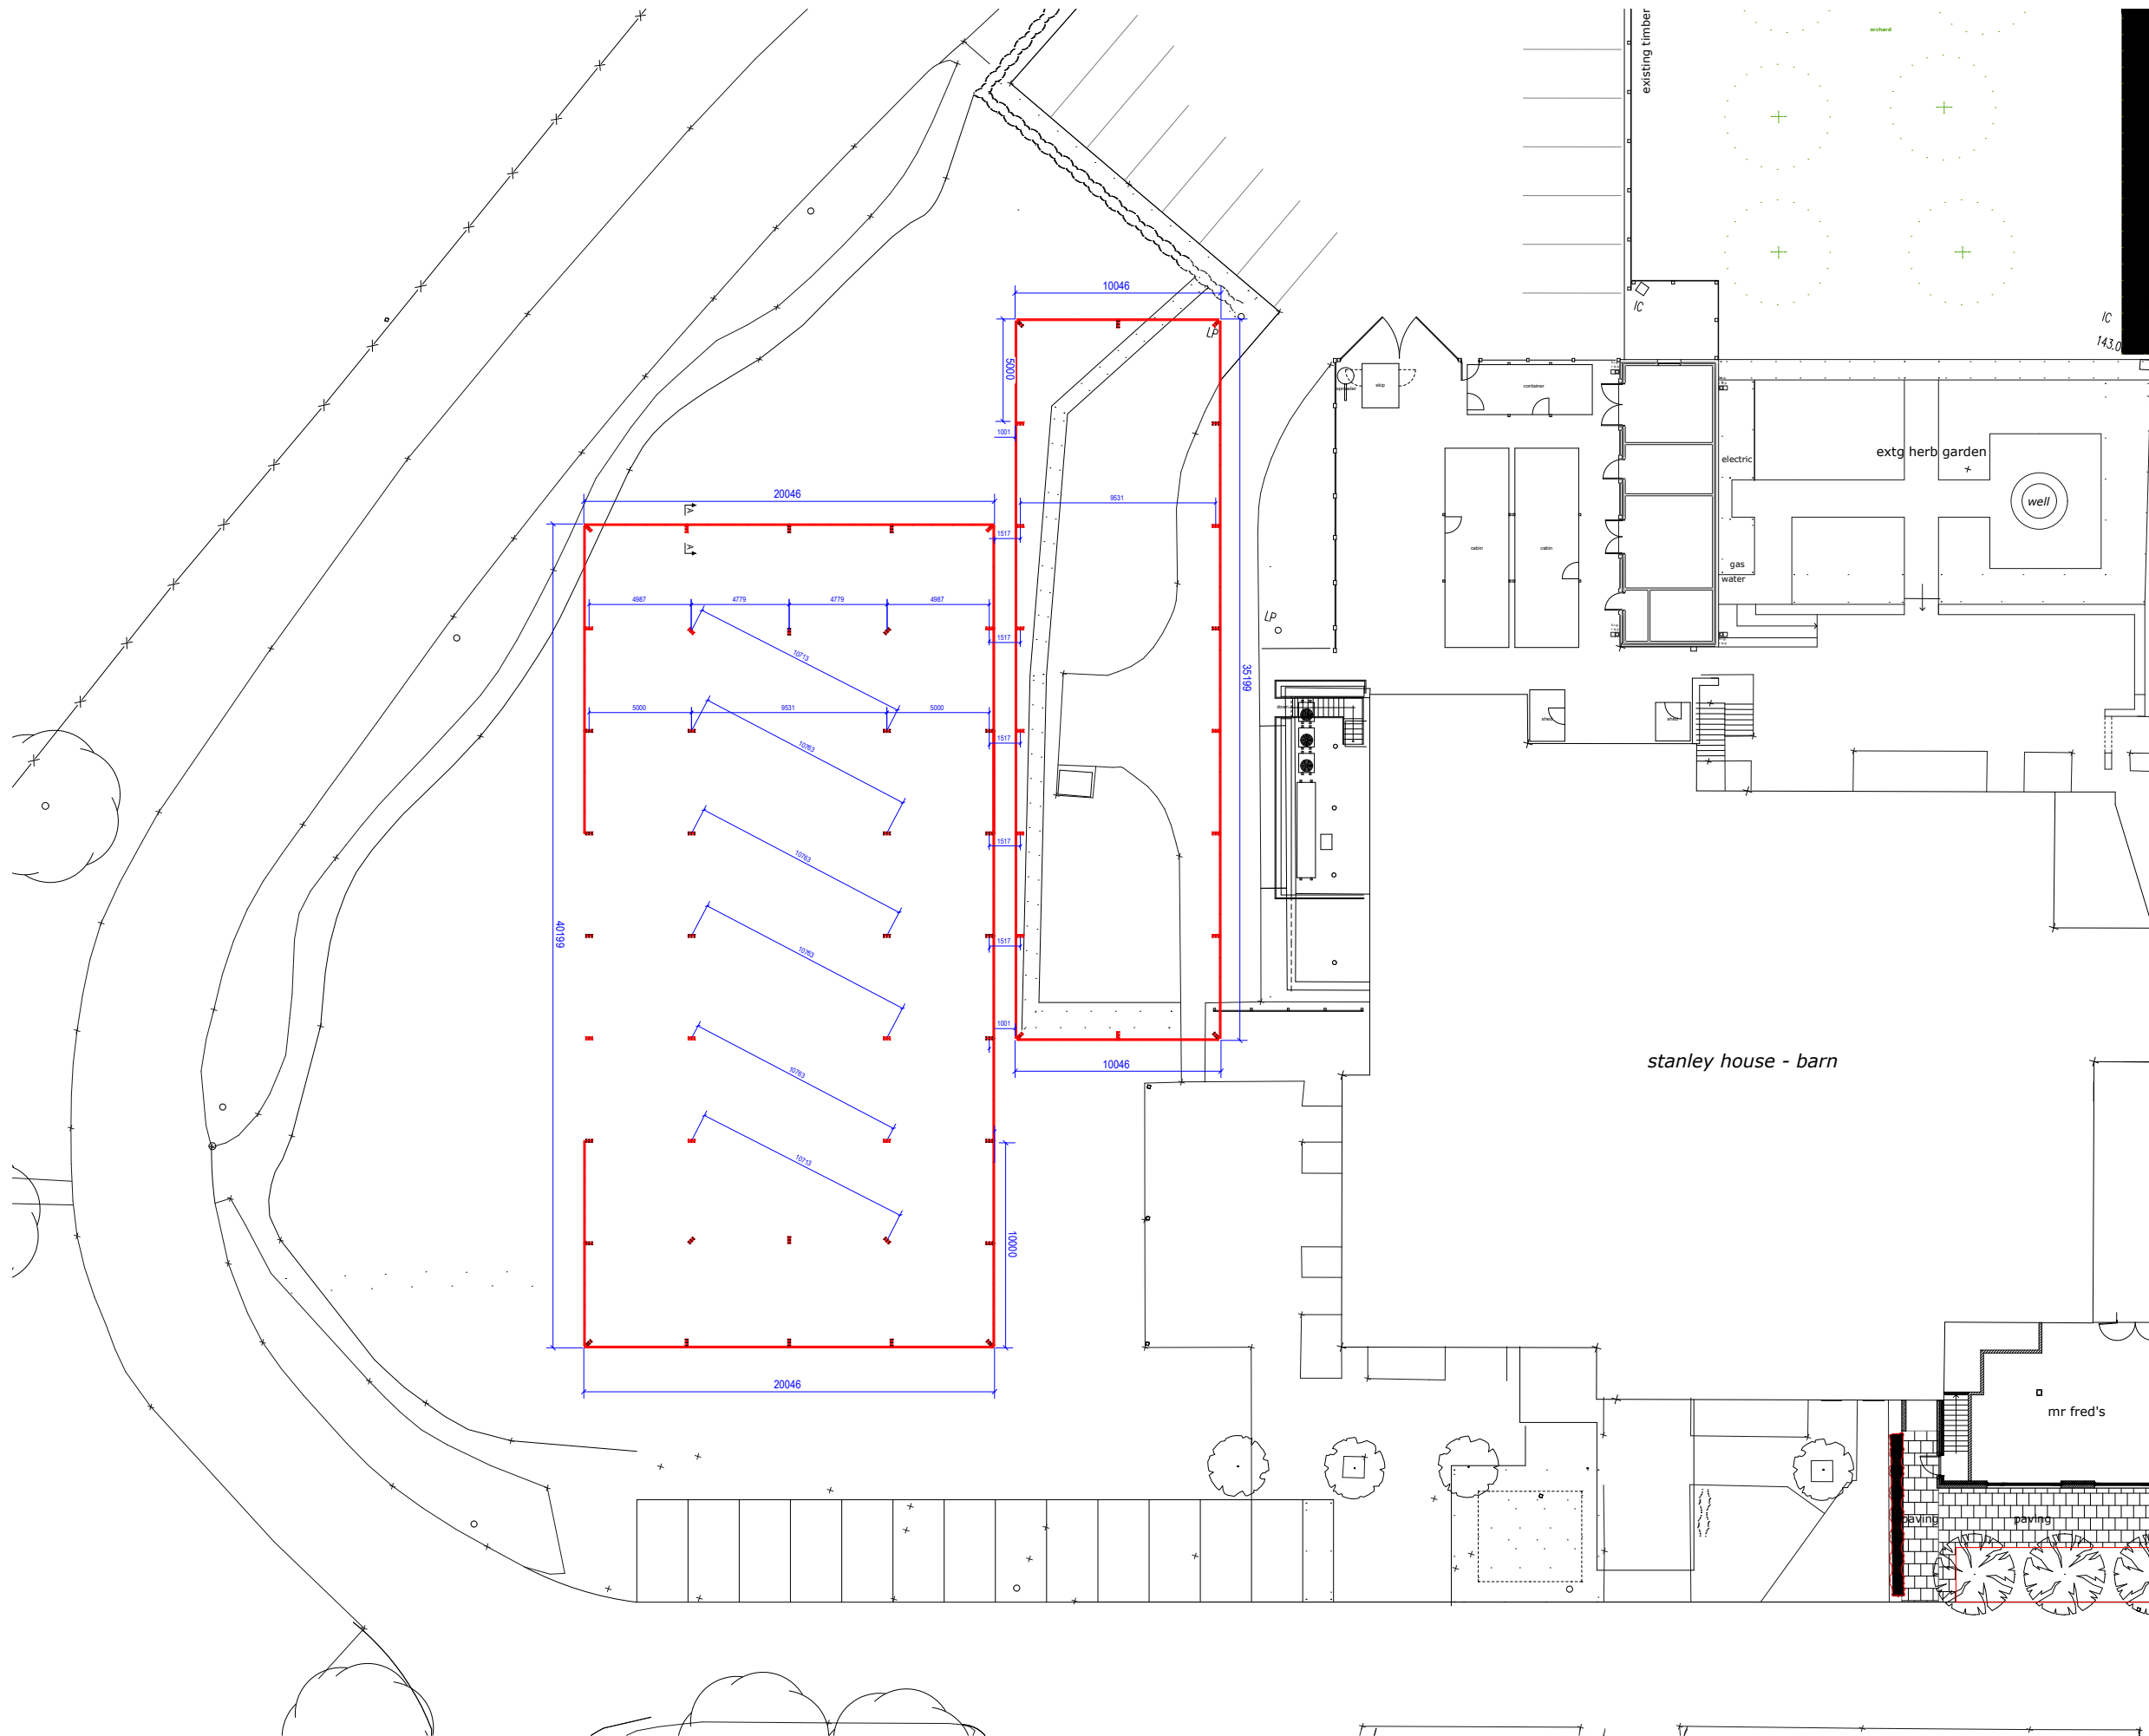

bnd
SIMON BOND EVENTS

client: Stanley House Hotel & Spa

project: Event Facility

sheet: 001

dwg no: SBESH03

scale:

date: 30.04.2021

© copyright Simon Bond Events

email: simon@simonbondevents.co.uk

tel: 07866 423596