


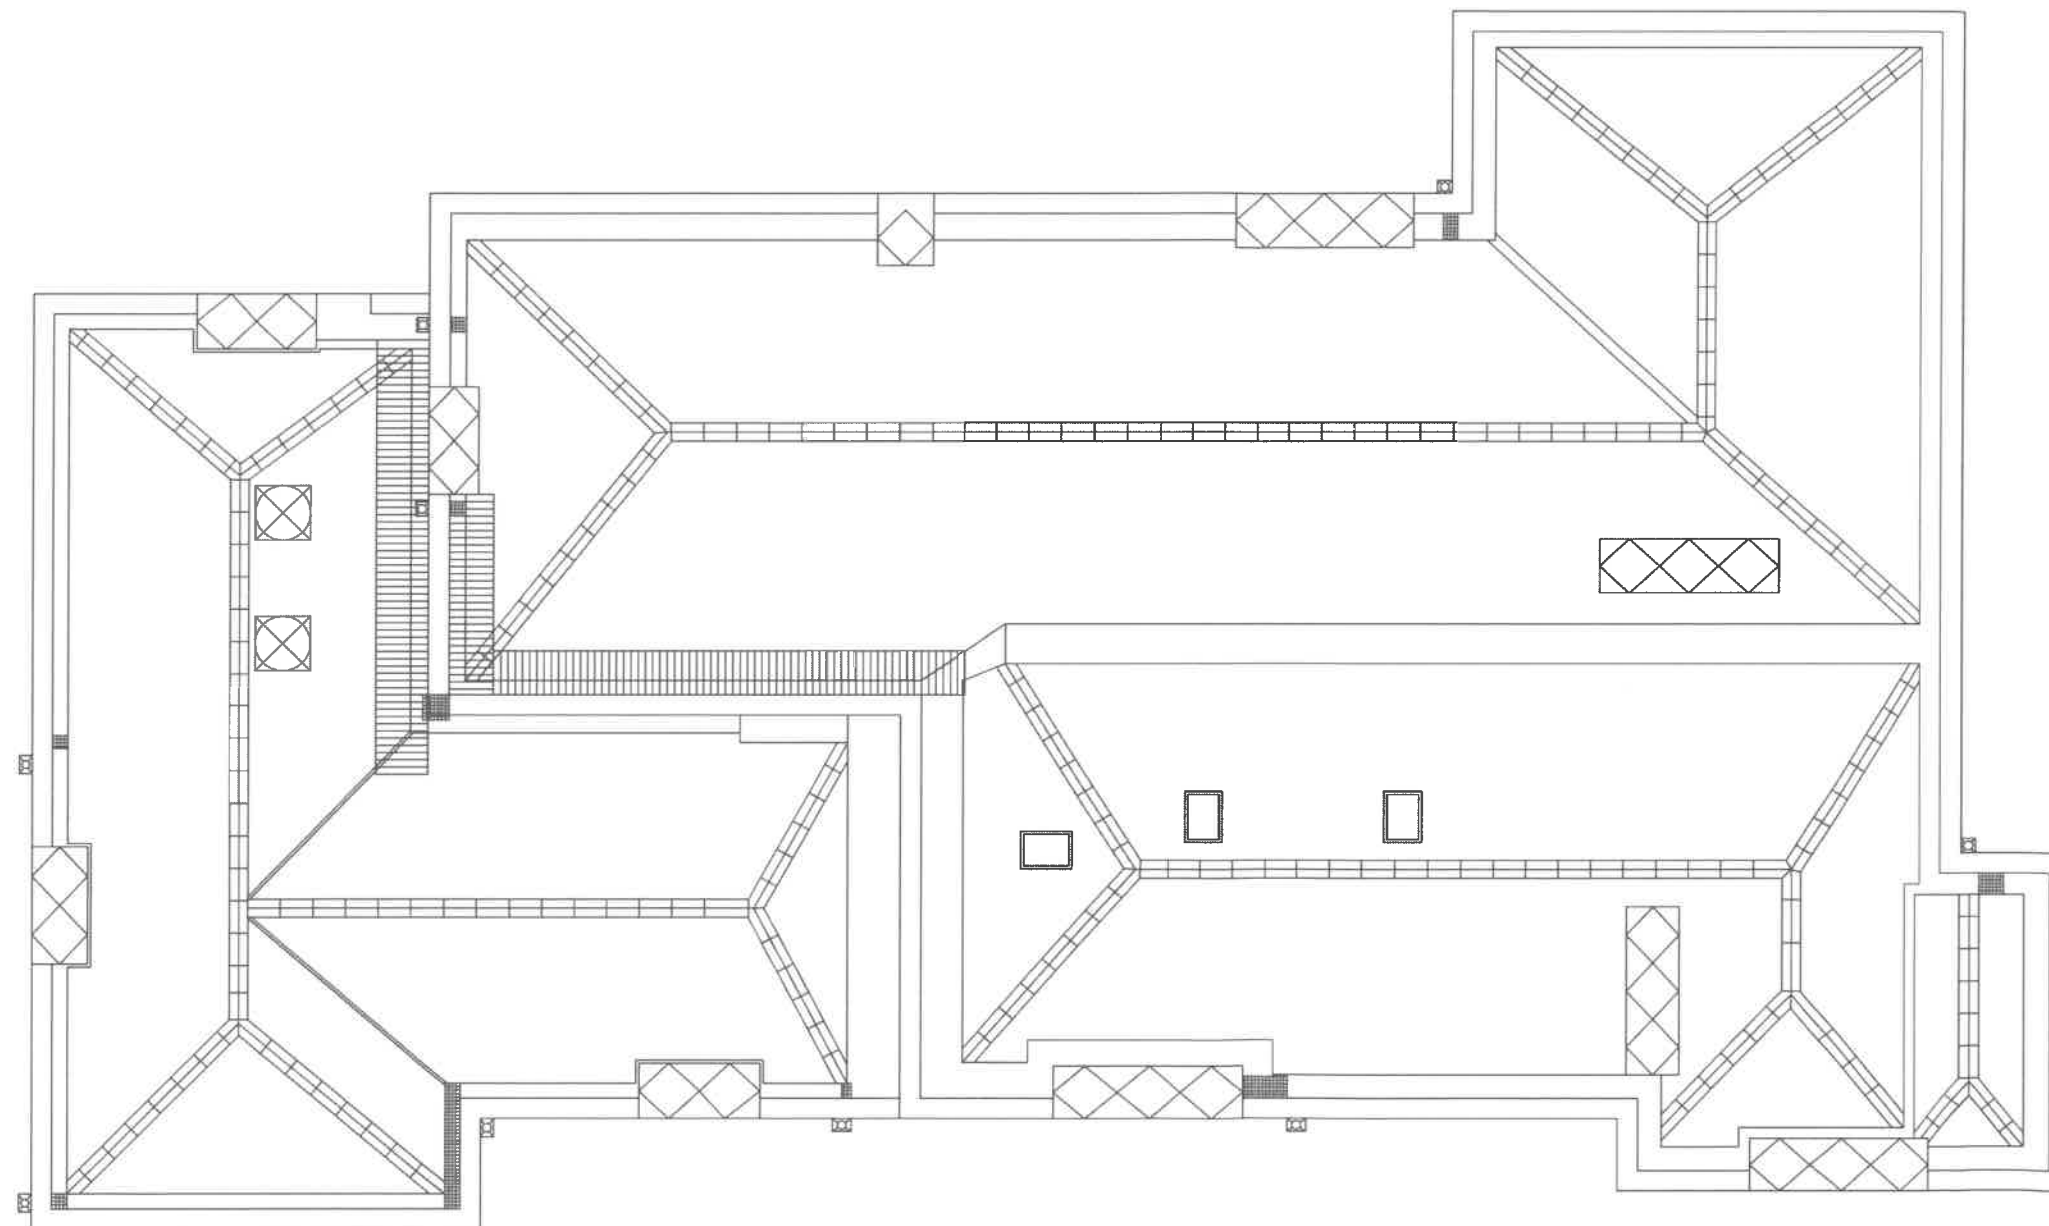

General Notes

Existing roof plan

Project	ROOF-PLAN	Sheet
Date	14.12.21	1
Scale	1:100	