

**IMPORTANT**

- © This drawing is copyright and remains the property of this practice
- Do not scale this drawing
- All dimensions to be checked on site
- Positions of existing services to be confirmed prior to proceeding


**REVISION STATUS**

S Information issued for feasibility or scheme design.  
 T Information issued for tender purposes only.  
 C Information issued for Construction.  
 NB: Only those drawings containing a C revision to be used for construction.

**NOTES**

North to top of page

- Application Boundary
- Client Ownership Boundary

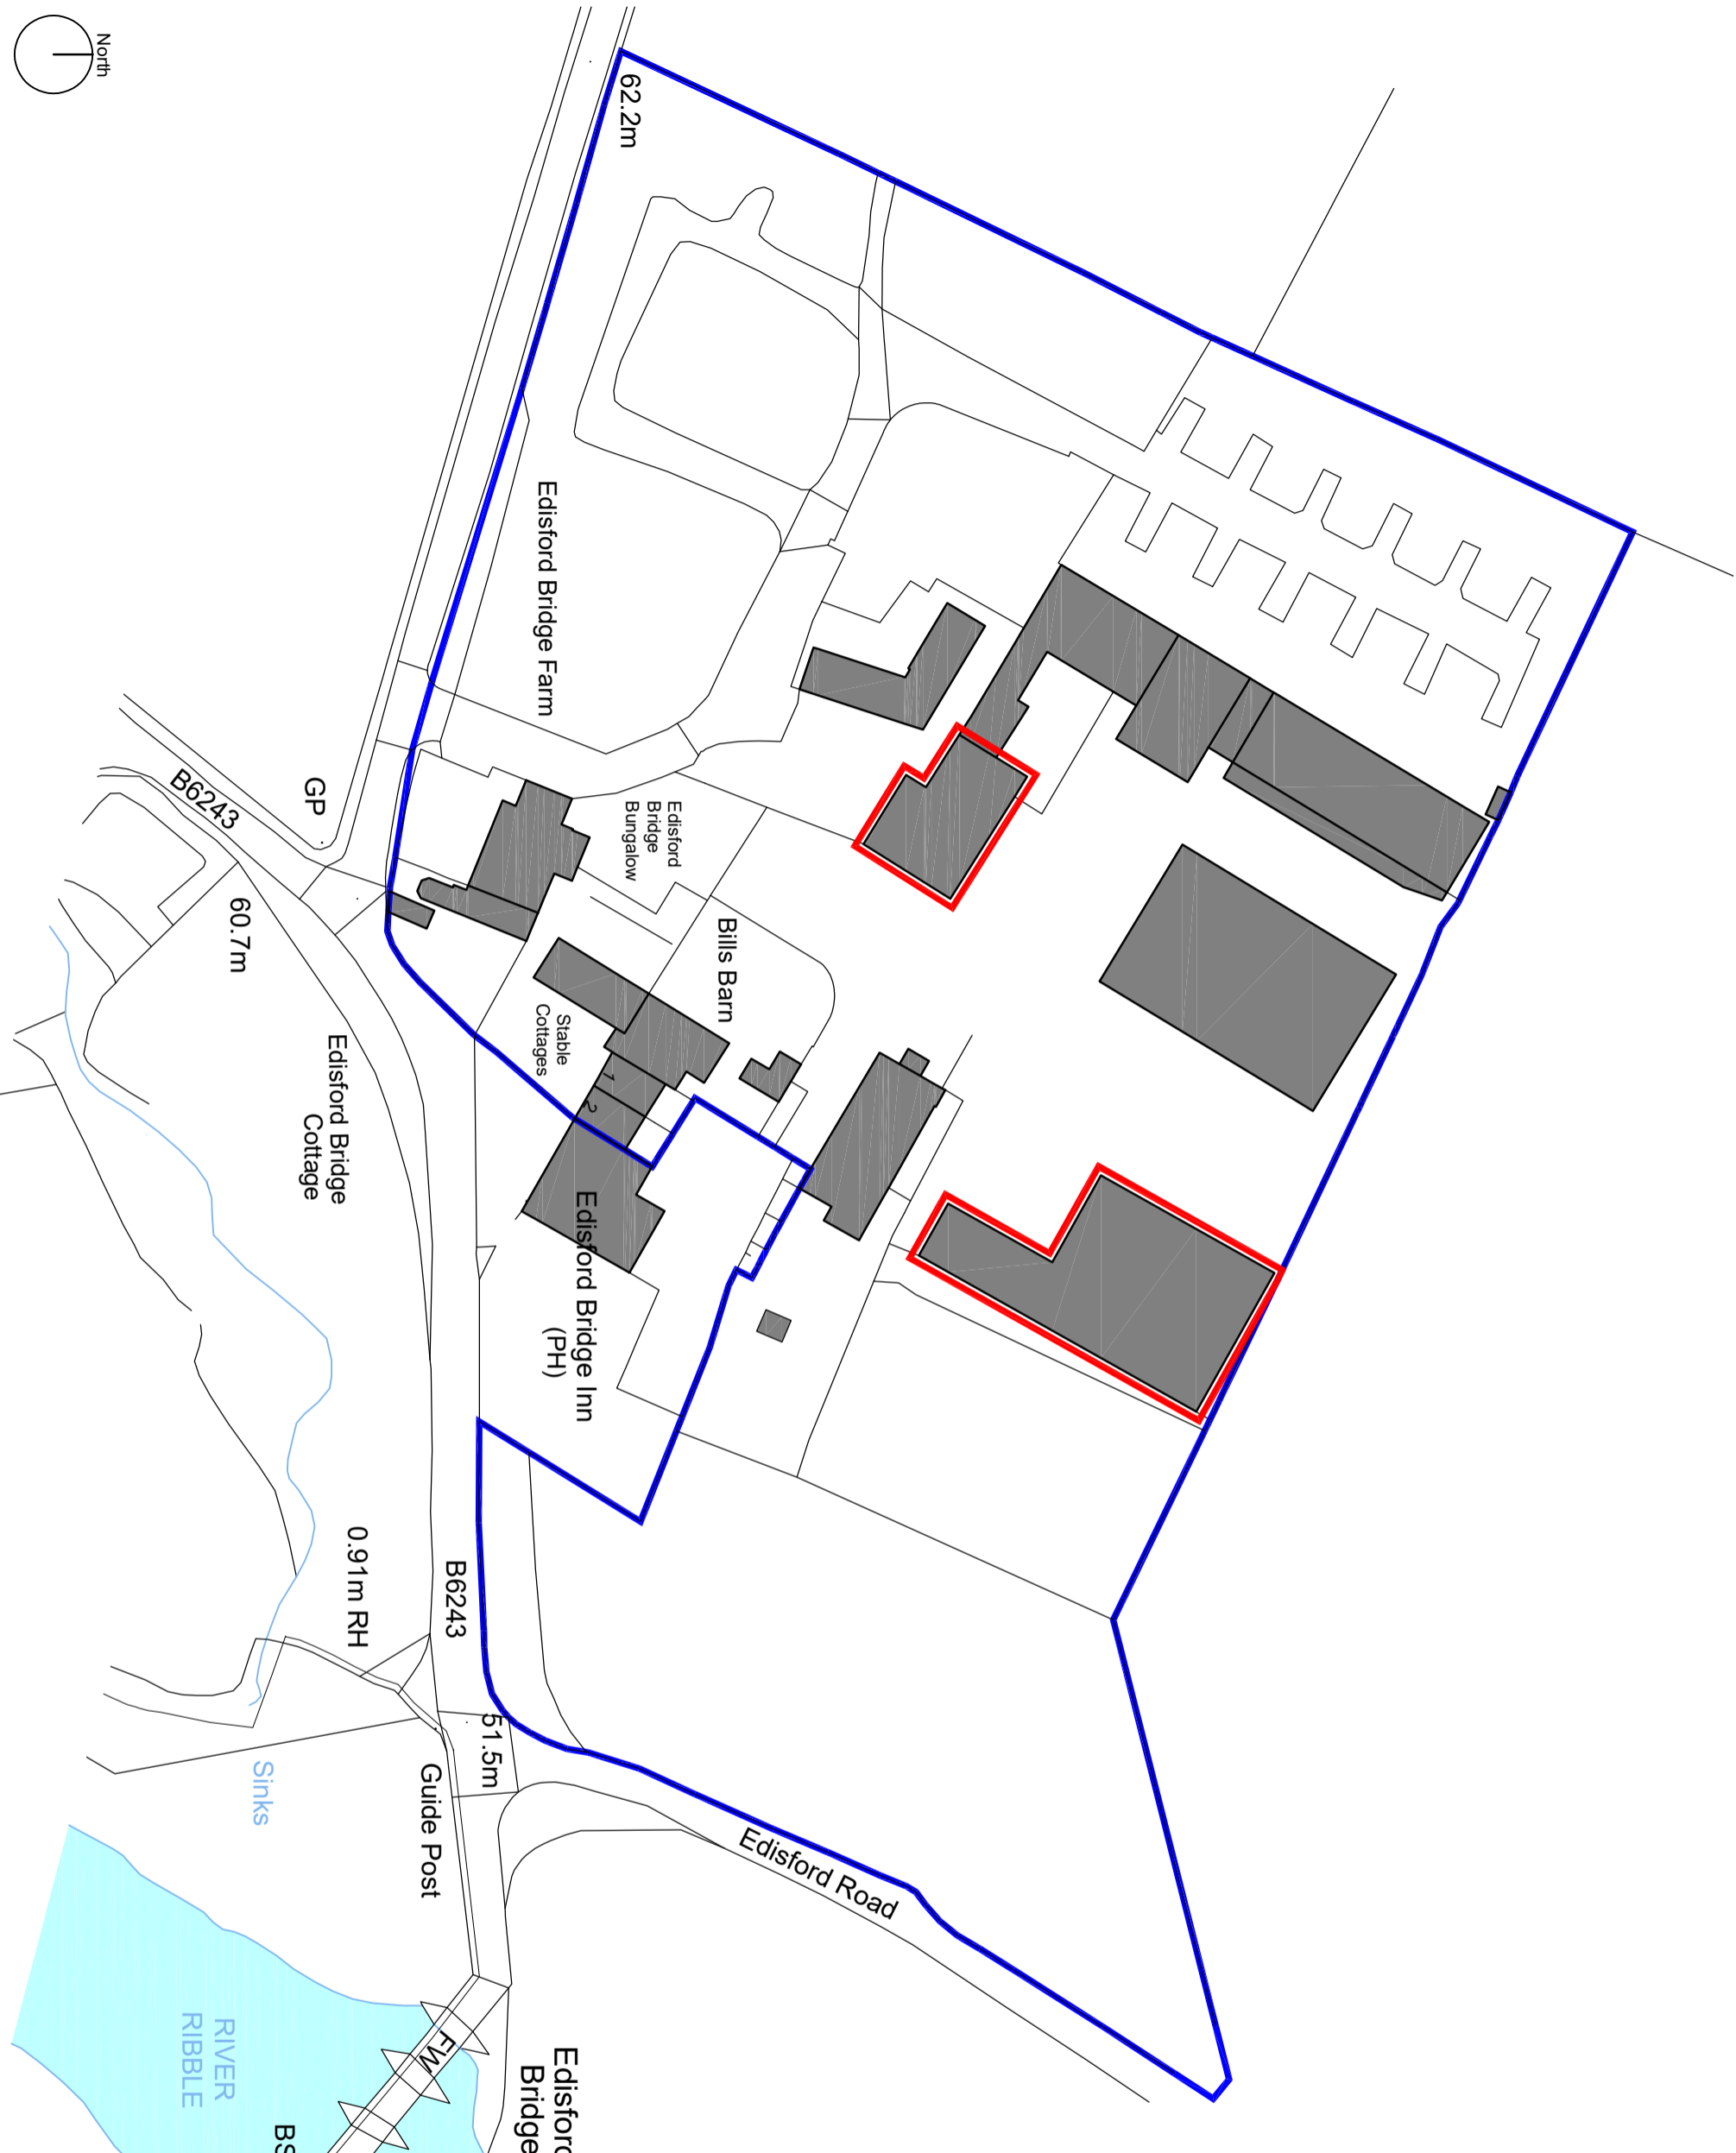

REVISION	DATE	DESCRIPTION

**CLIENT**  
 Mr J Knowles  
 Edisford Bridge Farm, Edisford Bridge, Clitheroe, Lancs, BB7 3LJ


**PROJECT**  
 Proposed Change of Use

**DRAWING TITLE**  
 Site Location Plan

SCALE	DATE	DRAWN	CHECKED
1:1000@A3	Nov 2021	MK	NA

DRG NO.	REVISION
5_7029_L00	

FWP  
 6 & 7 RIBBLESDALE PLACE  
 PRESTON PR1 3NA  
 T (01772) 259824  
 F (01772) 203375  
 E mail@fwp.uk.com  
 www.fwpgroup.co.uk  
**Frank White Partnership Group**



**Site Location Plan**  
 1:1000 Scale

Ordnance Survey, (c) Crown Copyright 2021. All rights reserved. Licence number 100022432