
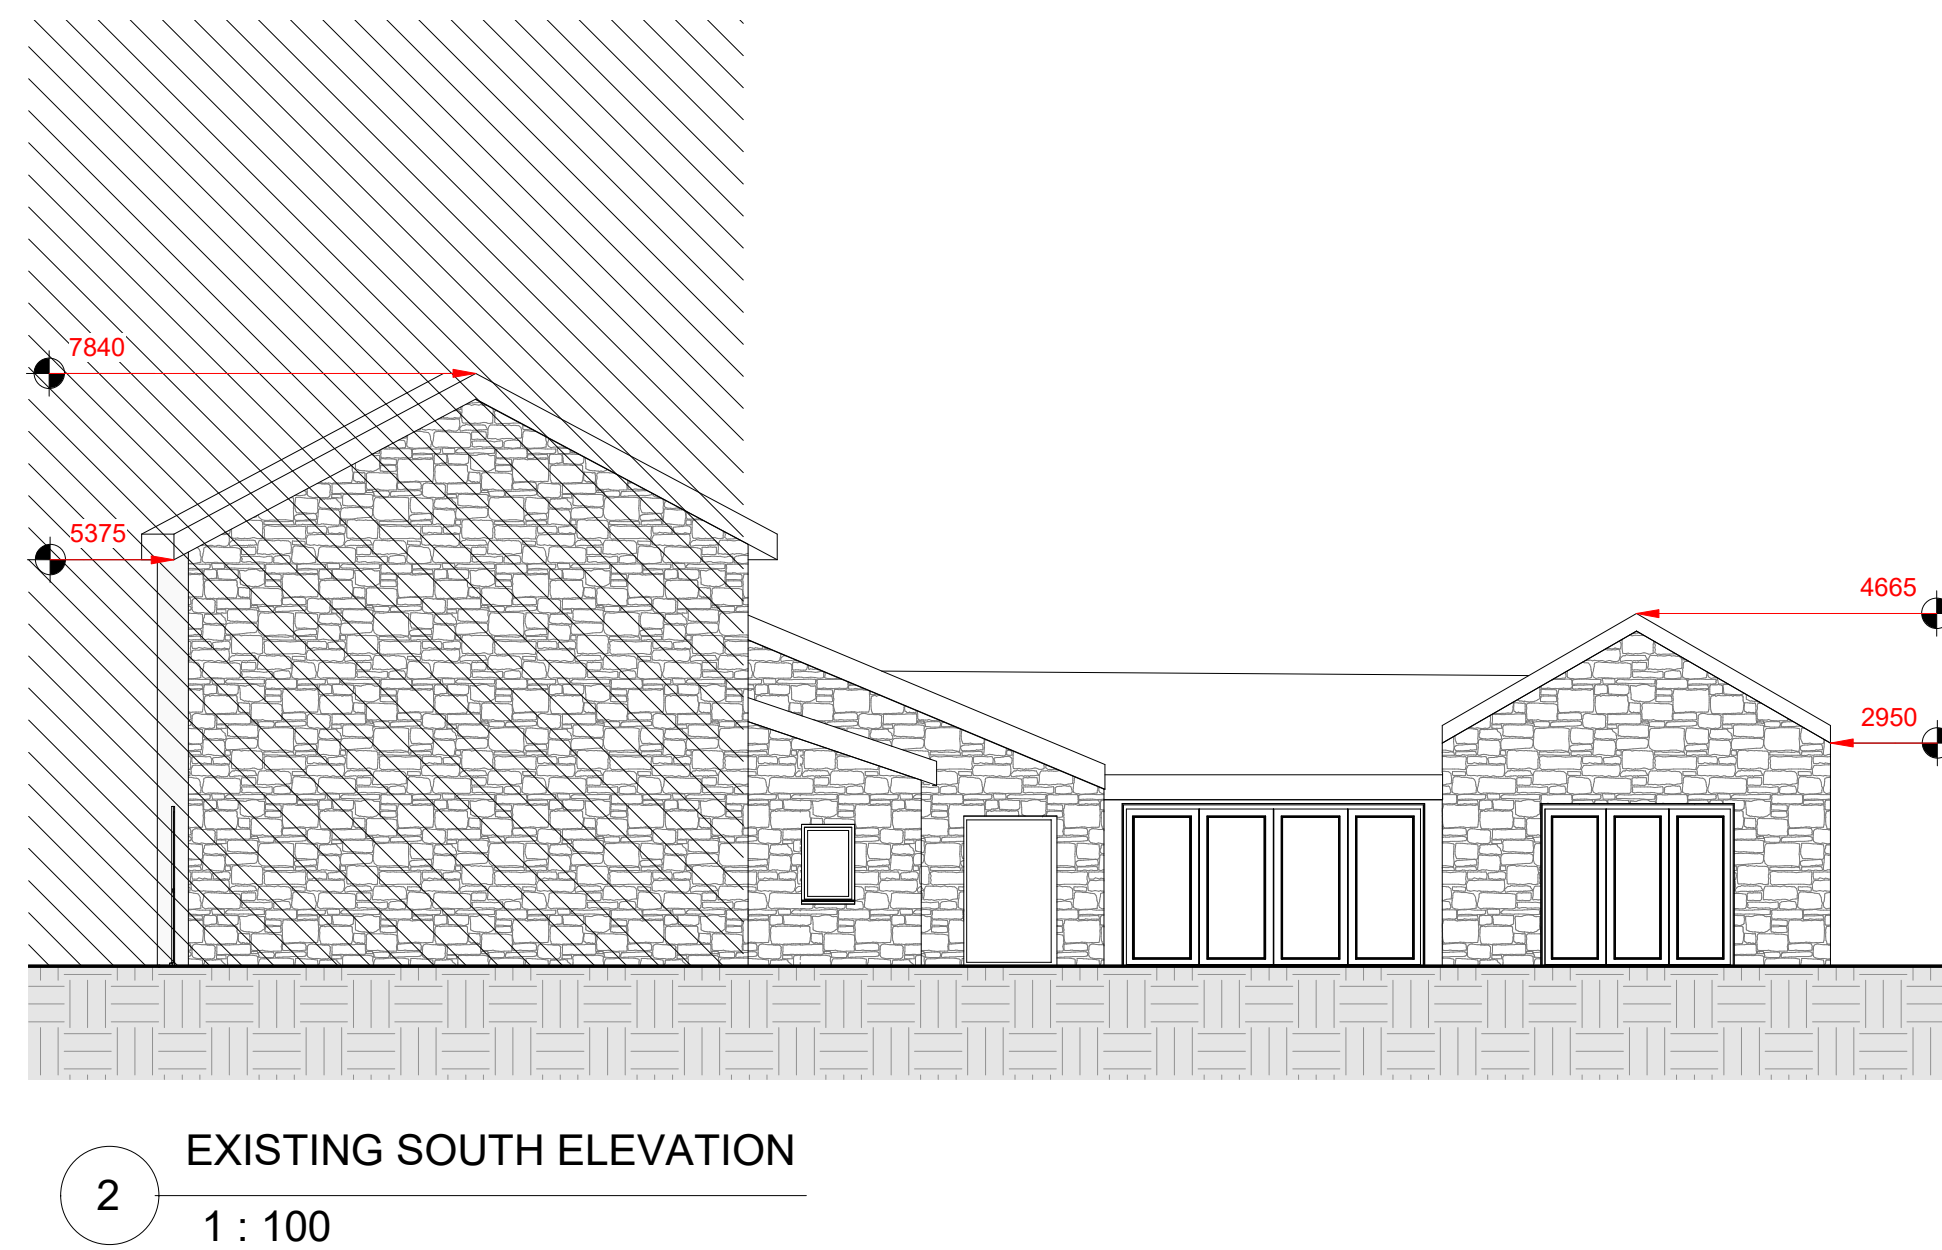


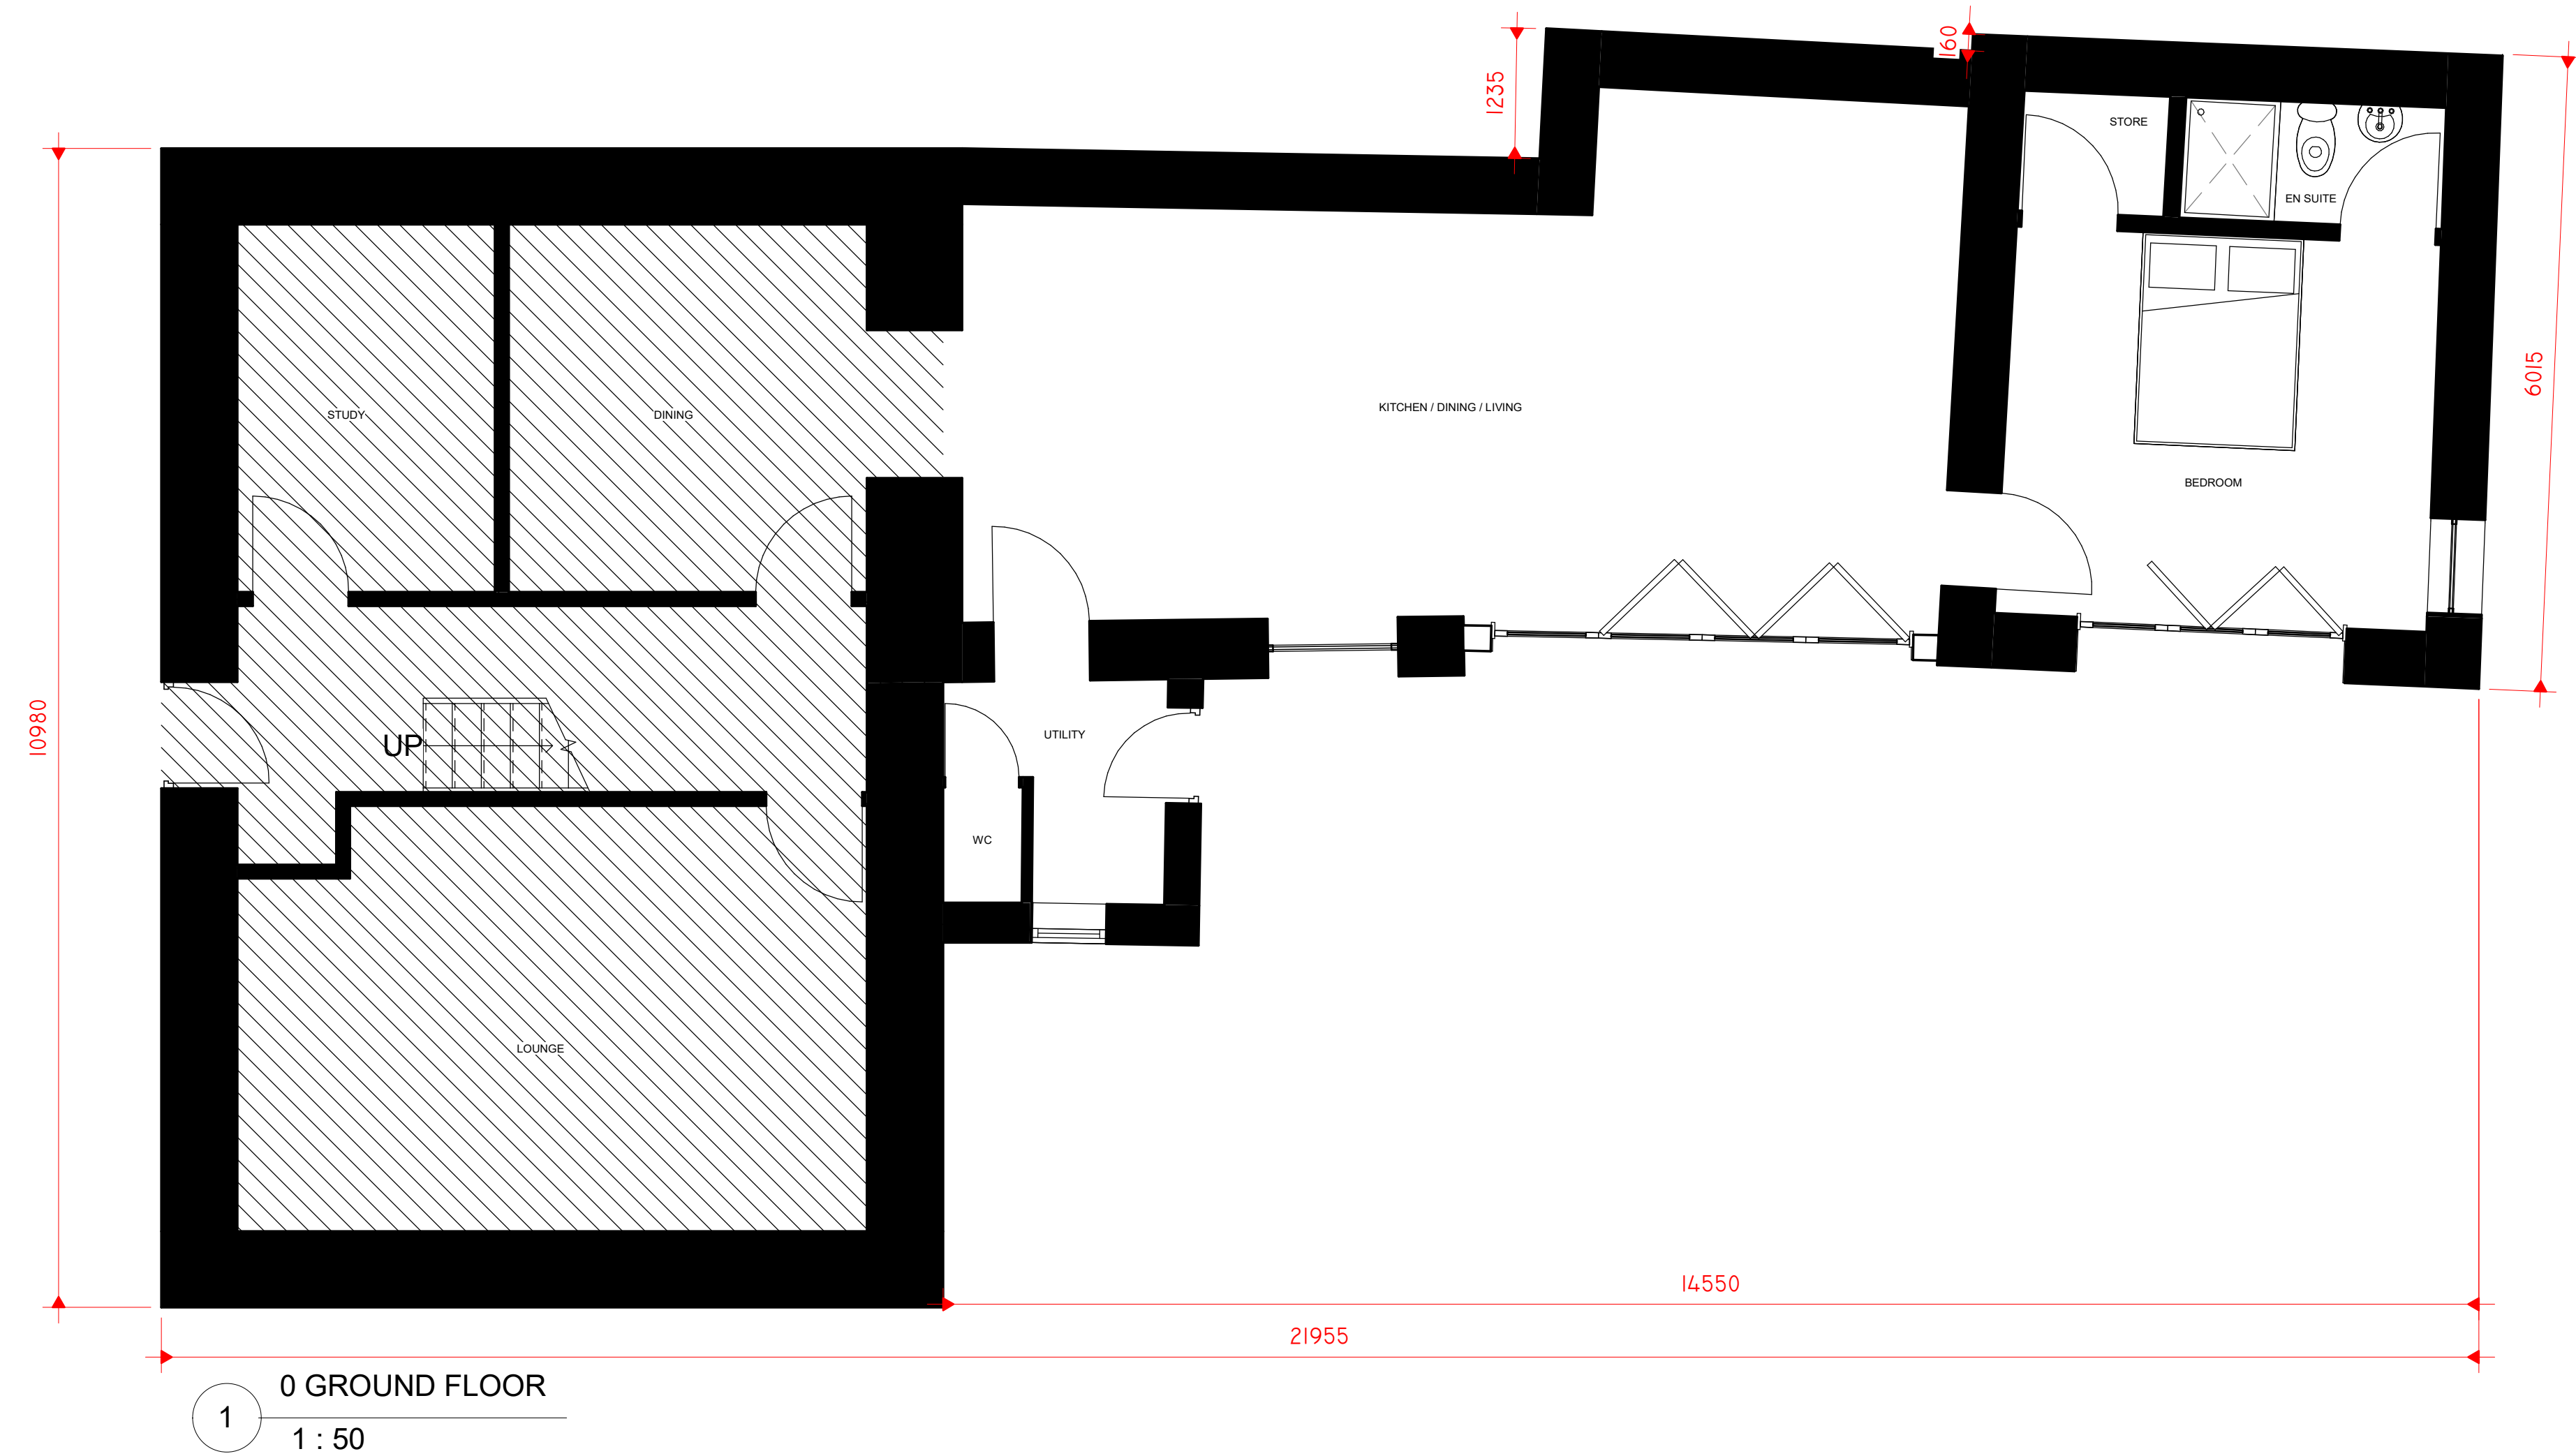

Peter Hitchen
Architects

Marathon House
The Sidings Business Park
Whalley, BB7 9SE

01254 823 885

www.peterhitchenarchitects.co.uk

NOTES:

No.	Description	Date

CLIENT:

MR & MRS PODEVYN

PROJECT:

WYTHENSTOCKS BARN

SHEET:

EXISTING PLANS &
ELEVATIONS

Project number PHA/698

Date 22/12/2021

Drawn by DC

Checked by PH

A1.2

Scale As indicated

Sheet size A1