
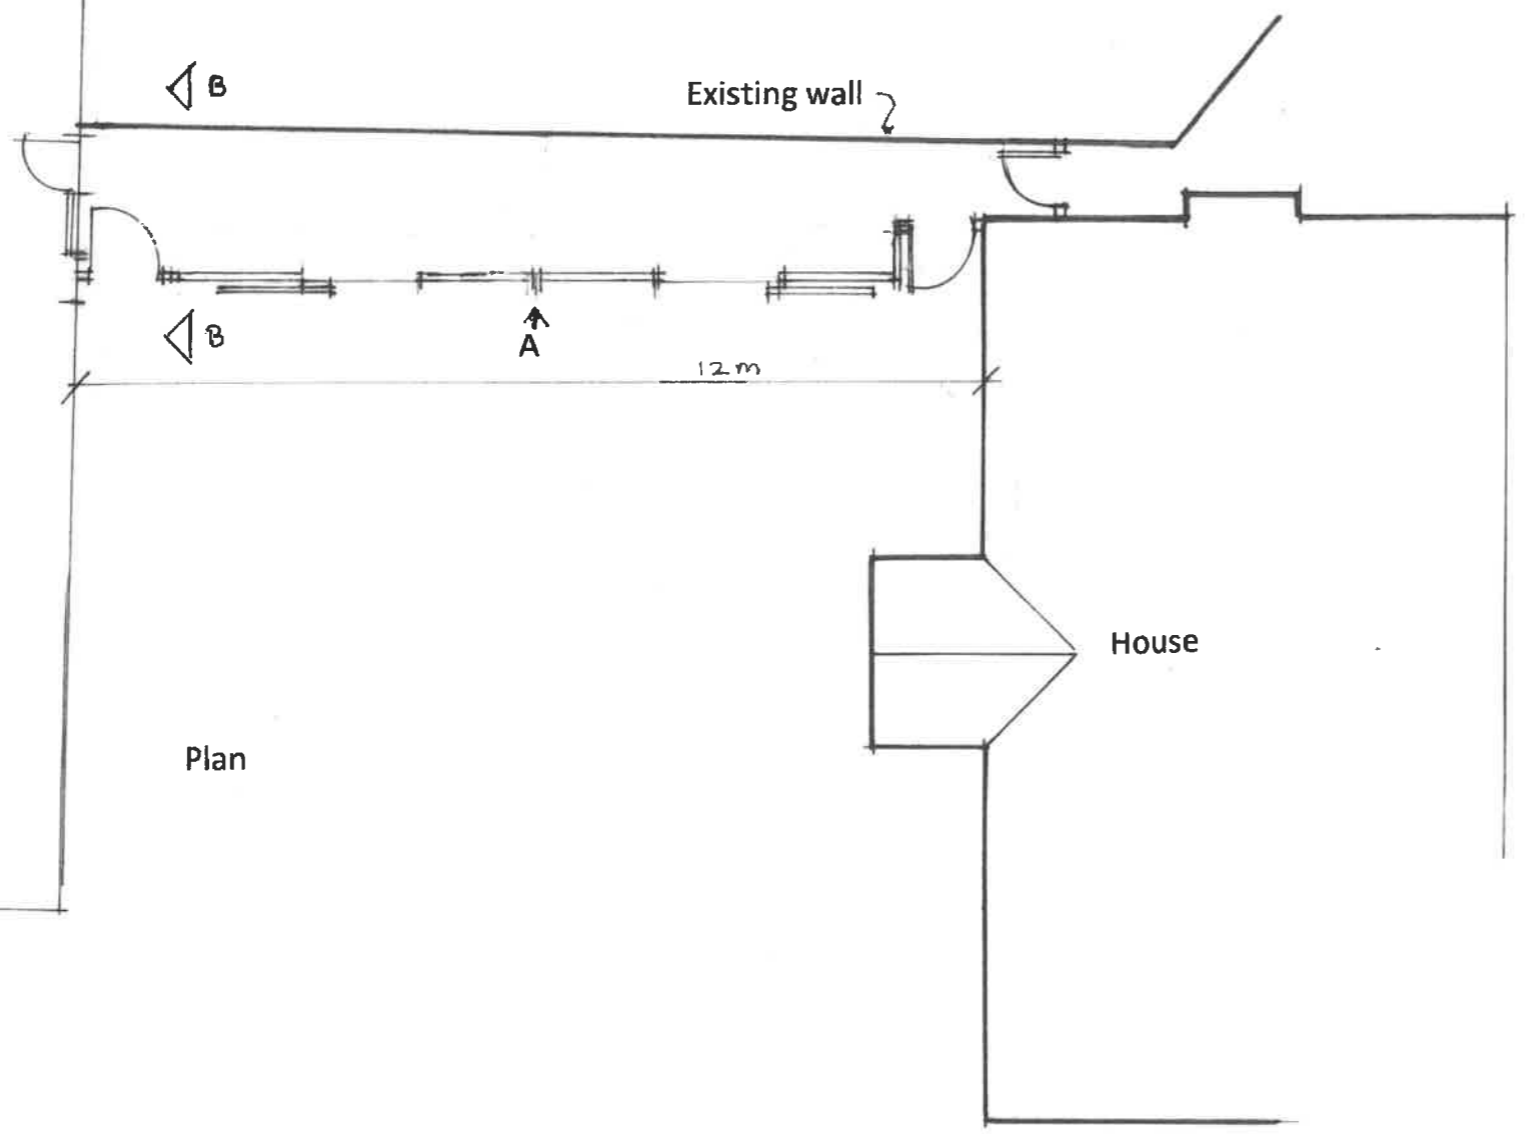


This drawing is to be read in conjunction with all relevant Architect, consultants' and specialist drawings and specifications. The Architect is to be notified of any discrepancies before proceeding. Do not scale from this drawing. All dimensions and levels are to be checked on site. This drawing is subject to copyright. All work carried out before Planning and Building Permission has been granted is at the contractor's risk.

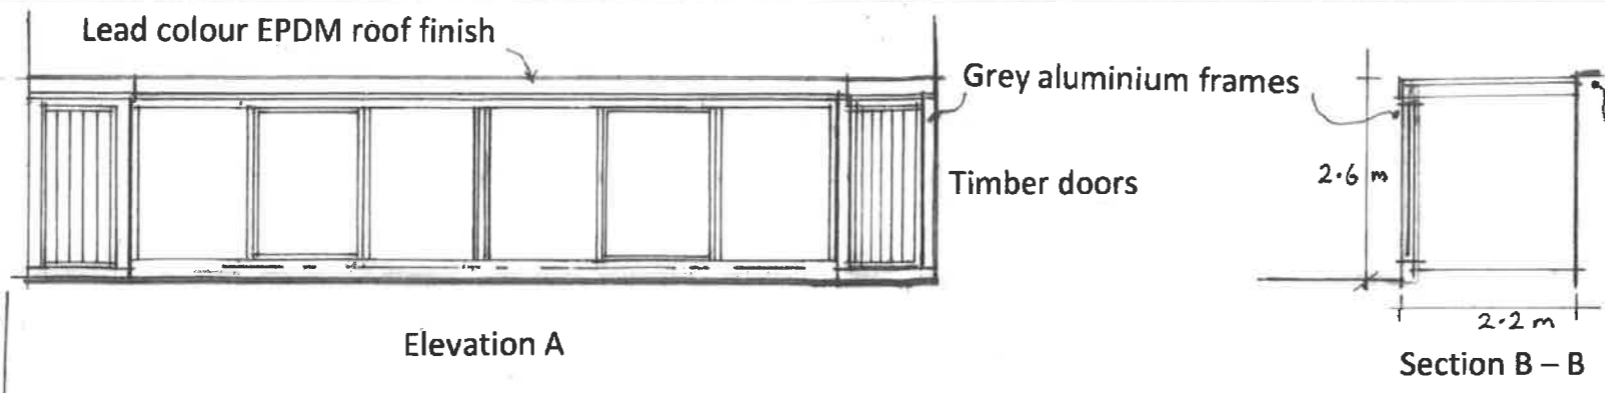

Client
Mr A. Jackson

Job Title
**Proposed new garage and glazed link at
 9 Downham road
 Chatburn**

Drawing Title
**Proposed Plan and Elevation:
 Glazed link to annex**

Scale 1:200 1:100	Date Nov 21	Drawn LKR
----------------------	----------------	--------------

spa ARCHITECTS

SUNDERLAND PEACOCK & ASSOCIATES LTD.
 HAZELMERE, PIMLICO ROAD, CLITHEROE,
 LANCASHIRE, BB7 2AG
 T 01200 423178 F 01200 427328
 E info@sunderlandpeacock.com
 www.sunderlandpeacock.com

5203 -3 -3