
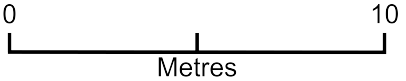


New Garages to Rear of Sunnydale and Baldwin Road

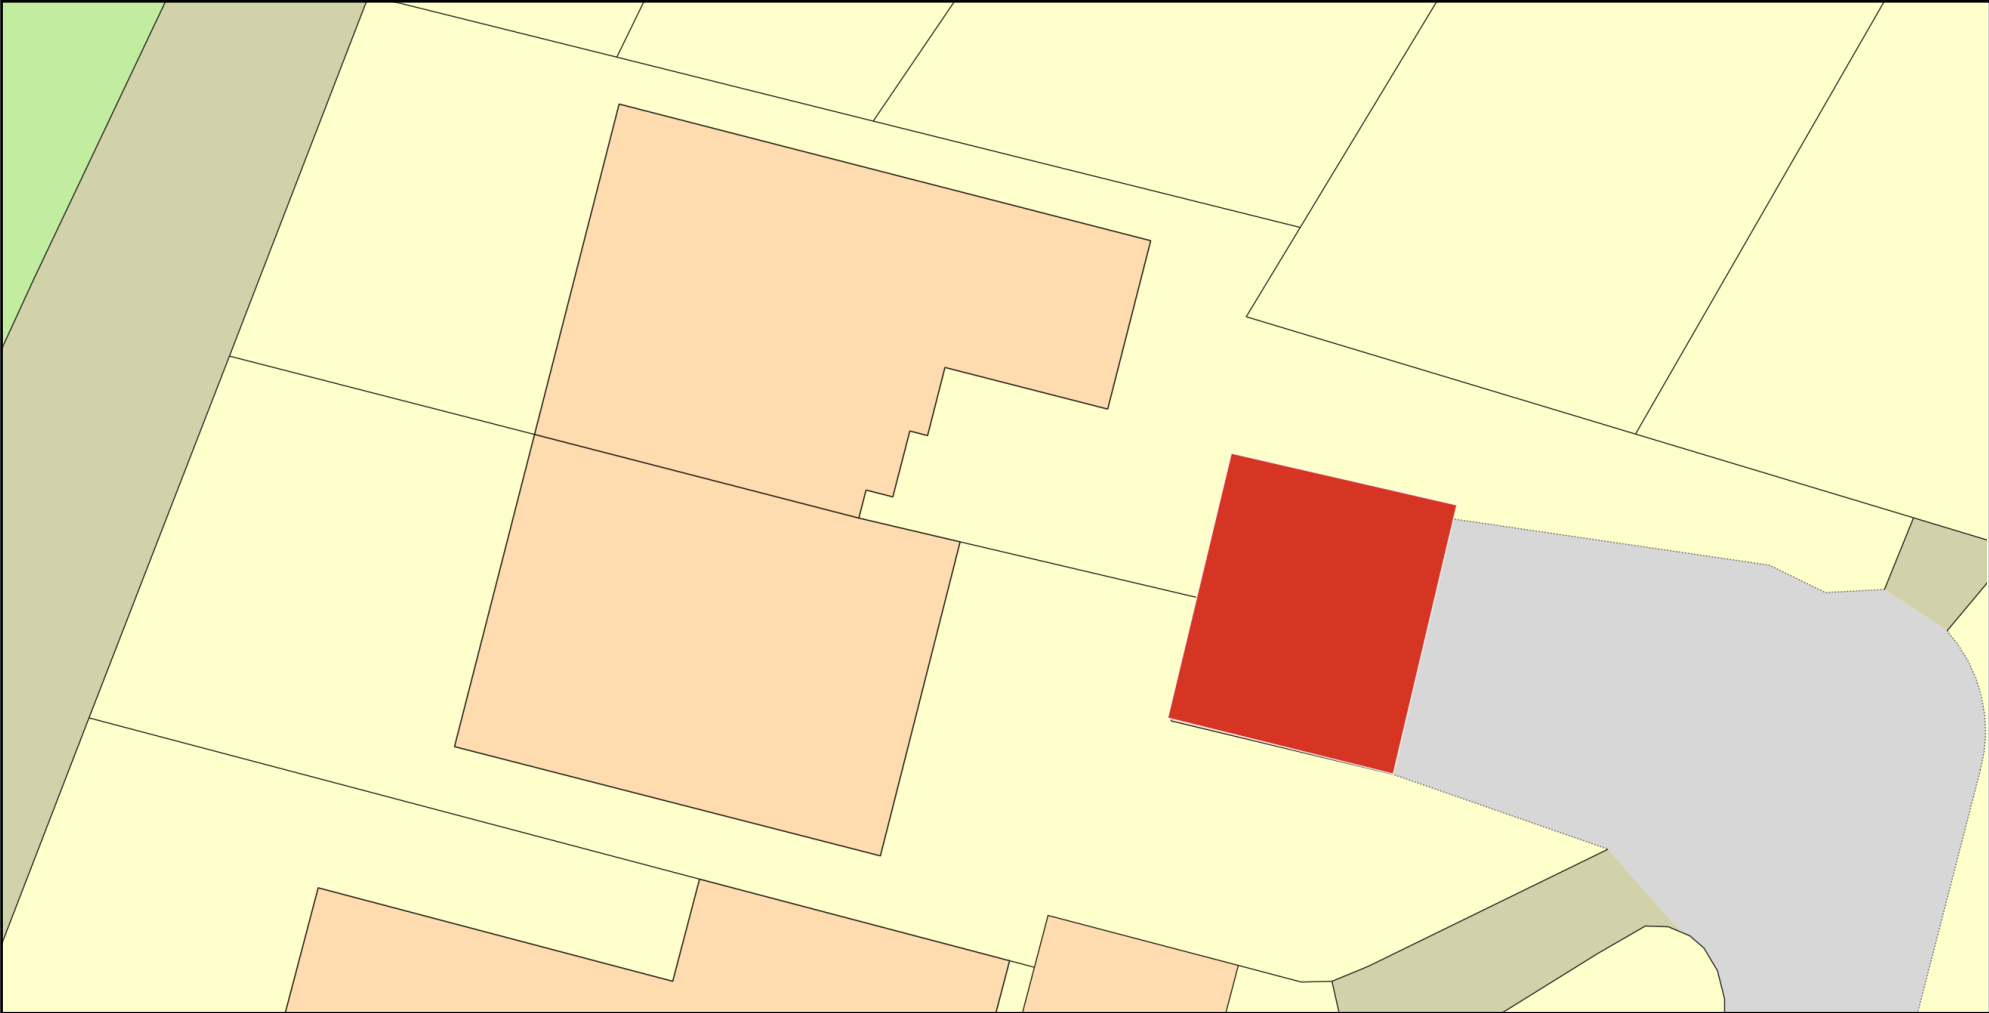

Plan Produced for: David Long
Date Produced: 02 Jan 2022
Plan Reference Number: TQRQM22002145102432
Scale: 1:200 @ A4