
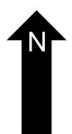
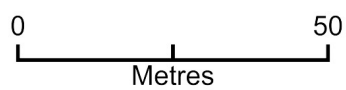


# Hall Foot

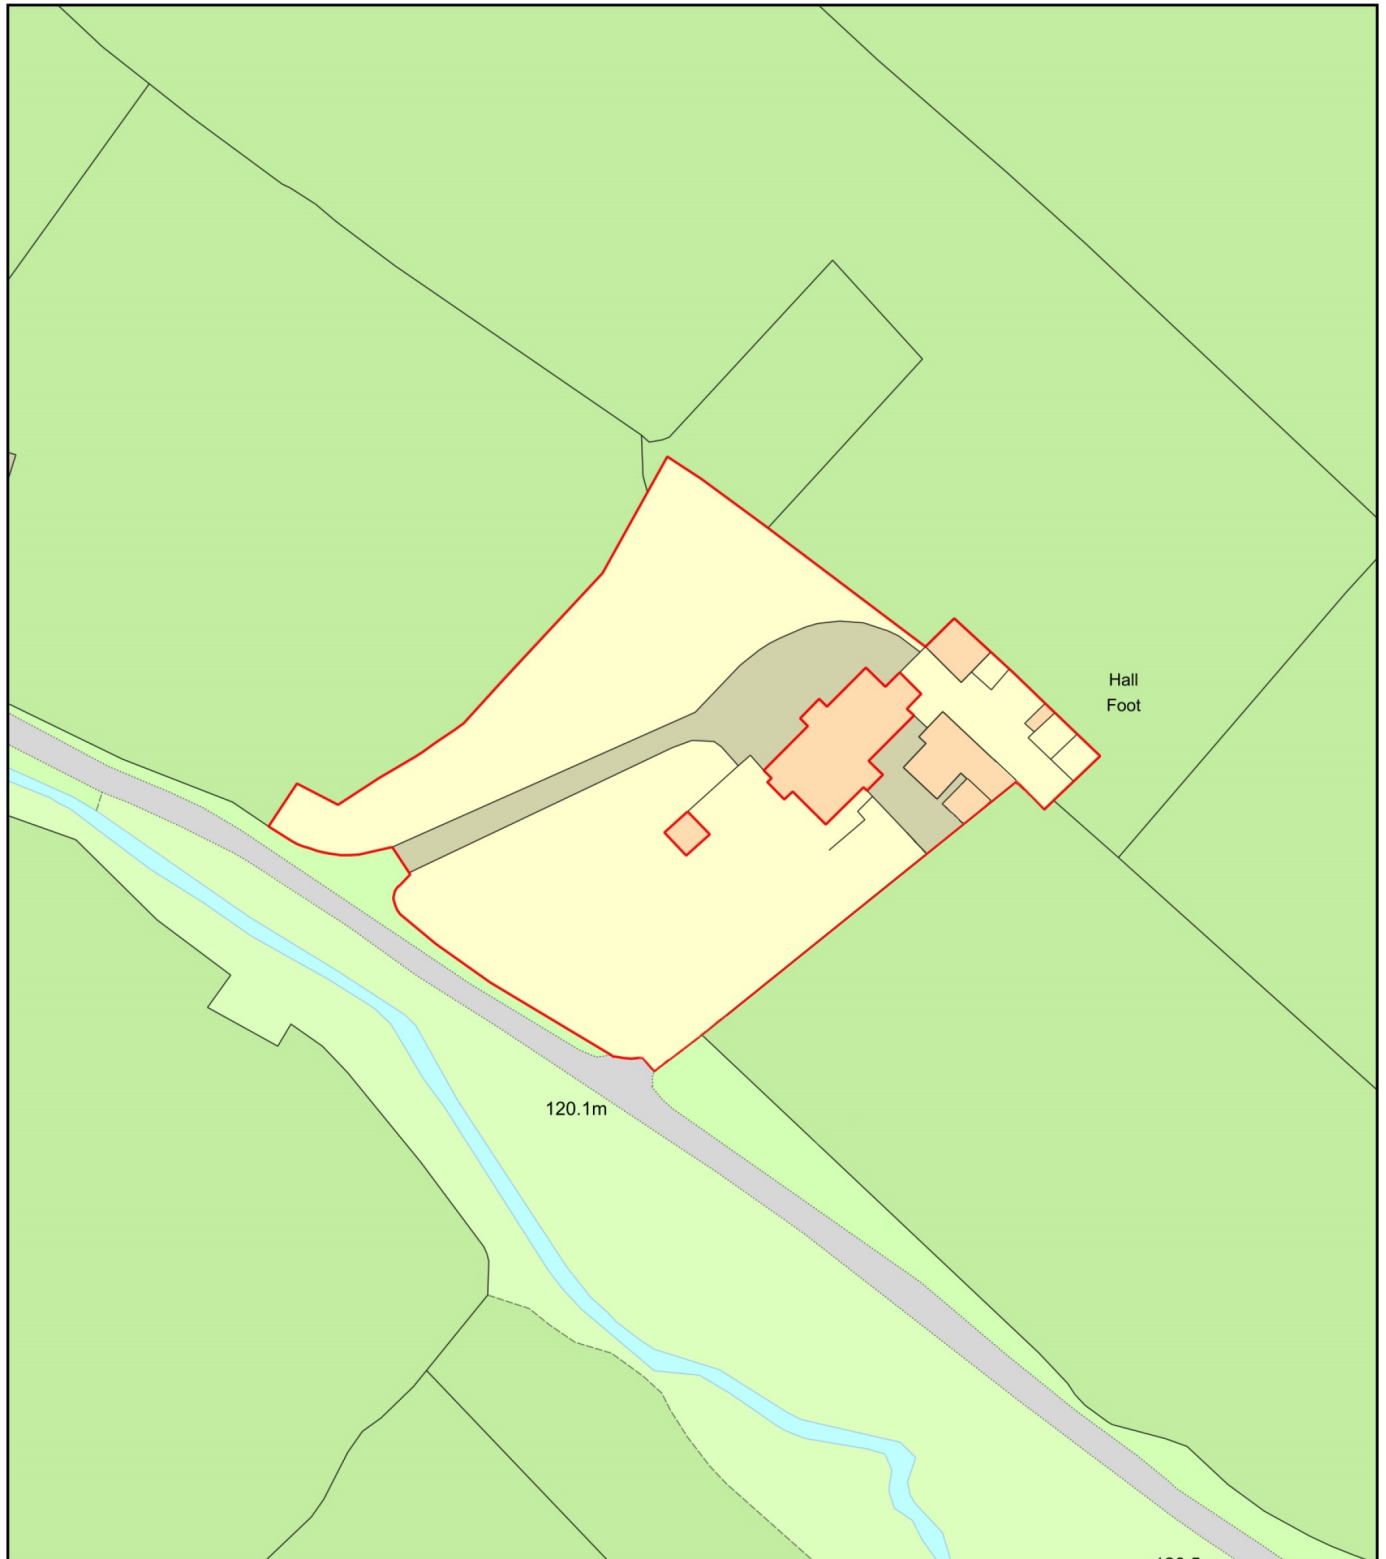

Plan Produced for: Ellie  
Date Produced: 10 Jan 2022  
Plan Reference Number: TQRQM22010135636811  
Scale: 1:1250 @ A4