


VISIBILITY SPLAYS SCALE 1:500

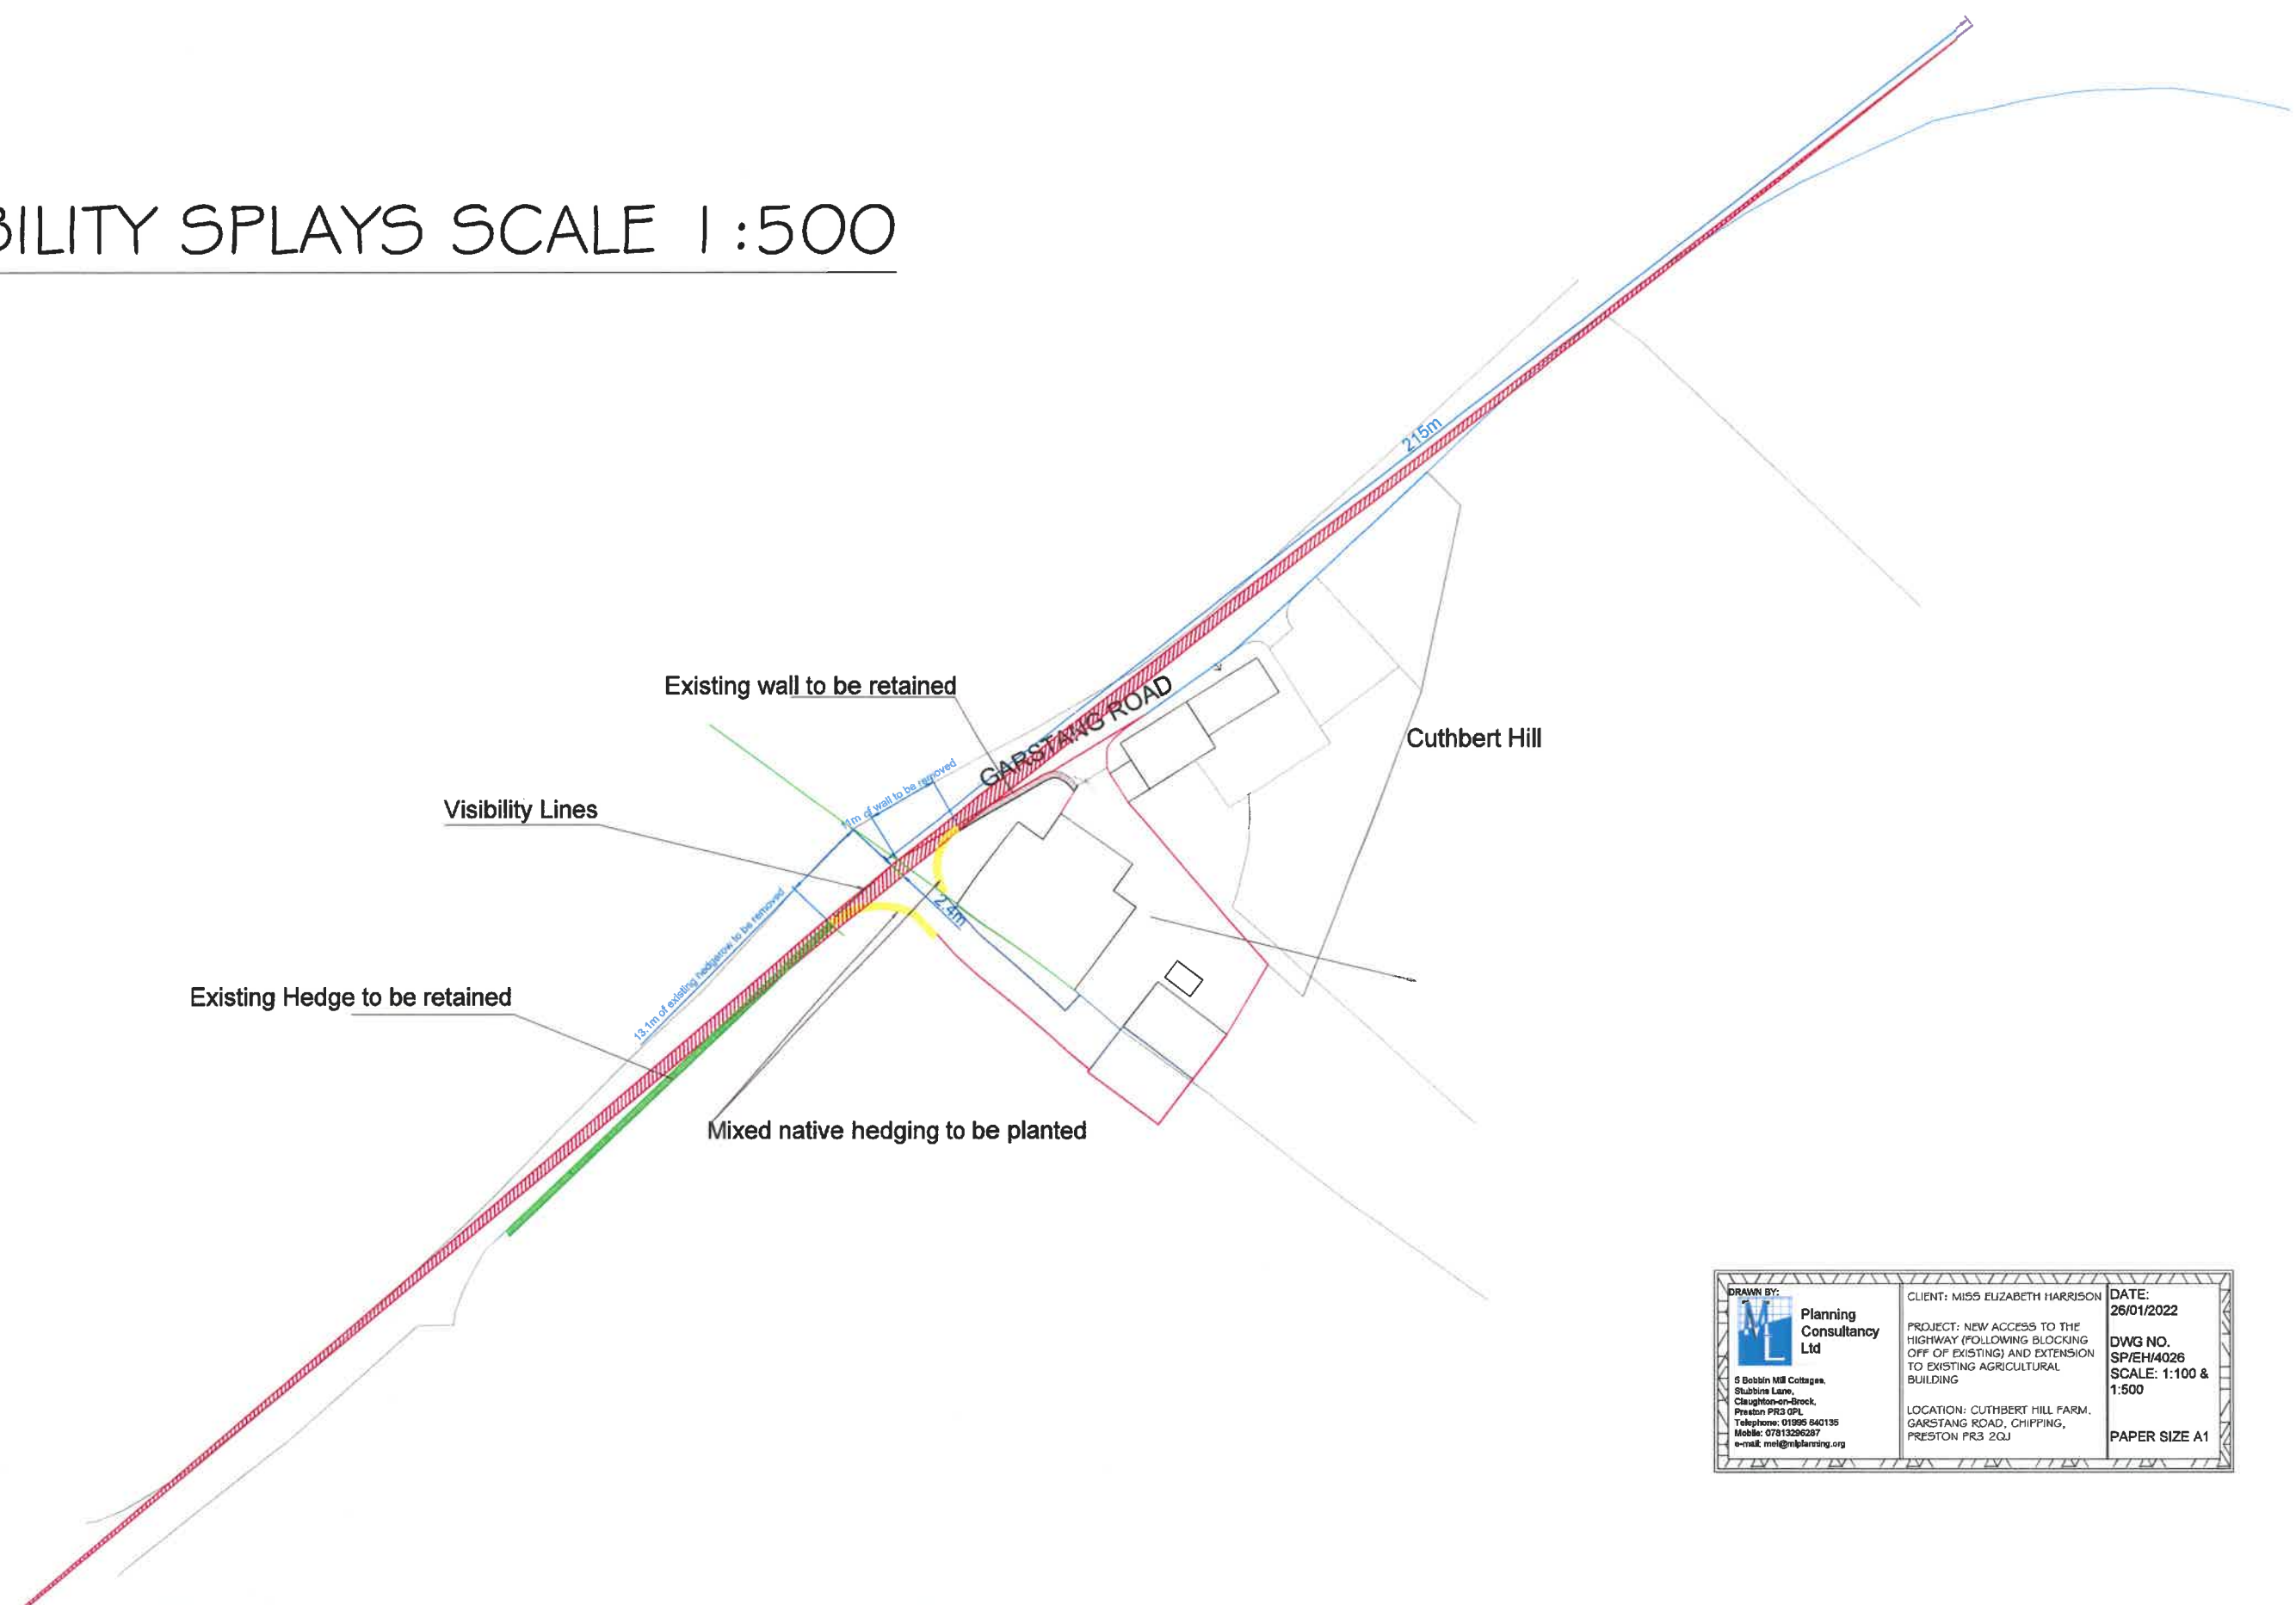

 Planning Consultancy Ltd 5 Bobbin Mill Cottages, Stubbins Lane, Cloughton-on-Brock, Preston PR3 0PL Telephone: 01995 640135 Mobile: 0781326287 e-mail: me@planning.org	CLIENT: MISS ELIZABETH HARRISON	DATE: 26/01/2022
	PROJECT: NEW ACCESS TO THE HIGHWAY (FOLLOWING BLOCKING OFF OF EXISTING) AND EXTENSION TO EXISTING AGRICULTURAL BUILDING	DWG NO. SP/EH/4026 SCALE: 1:100 & 1:500
LOCATION: CUTHBERT HILL FARM, GARSTANG ROAD, CHIPPING, PRESTON PR3 2QJ		PAPER SIZE A1