



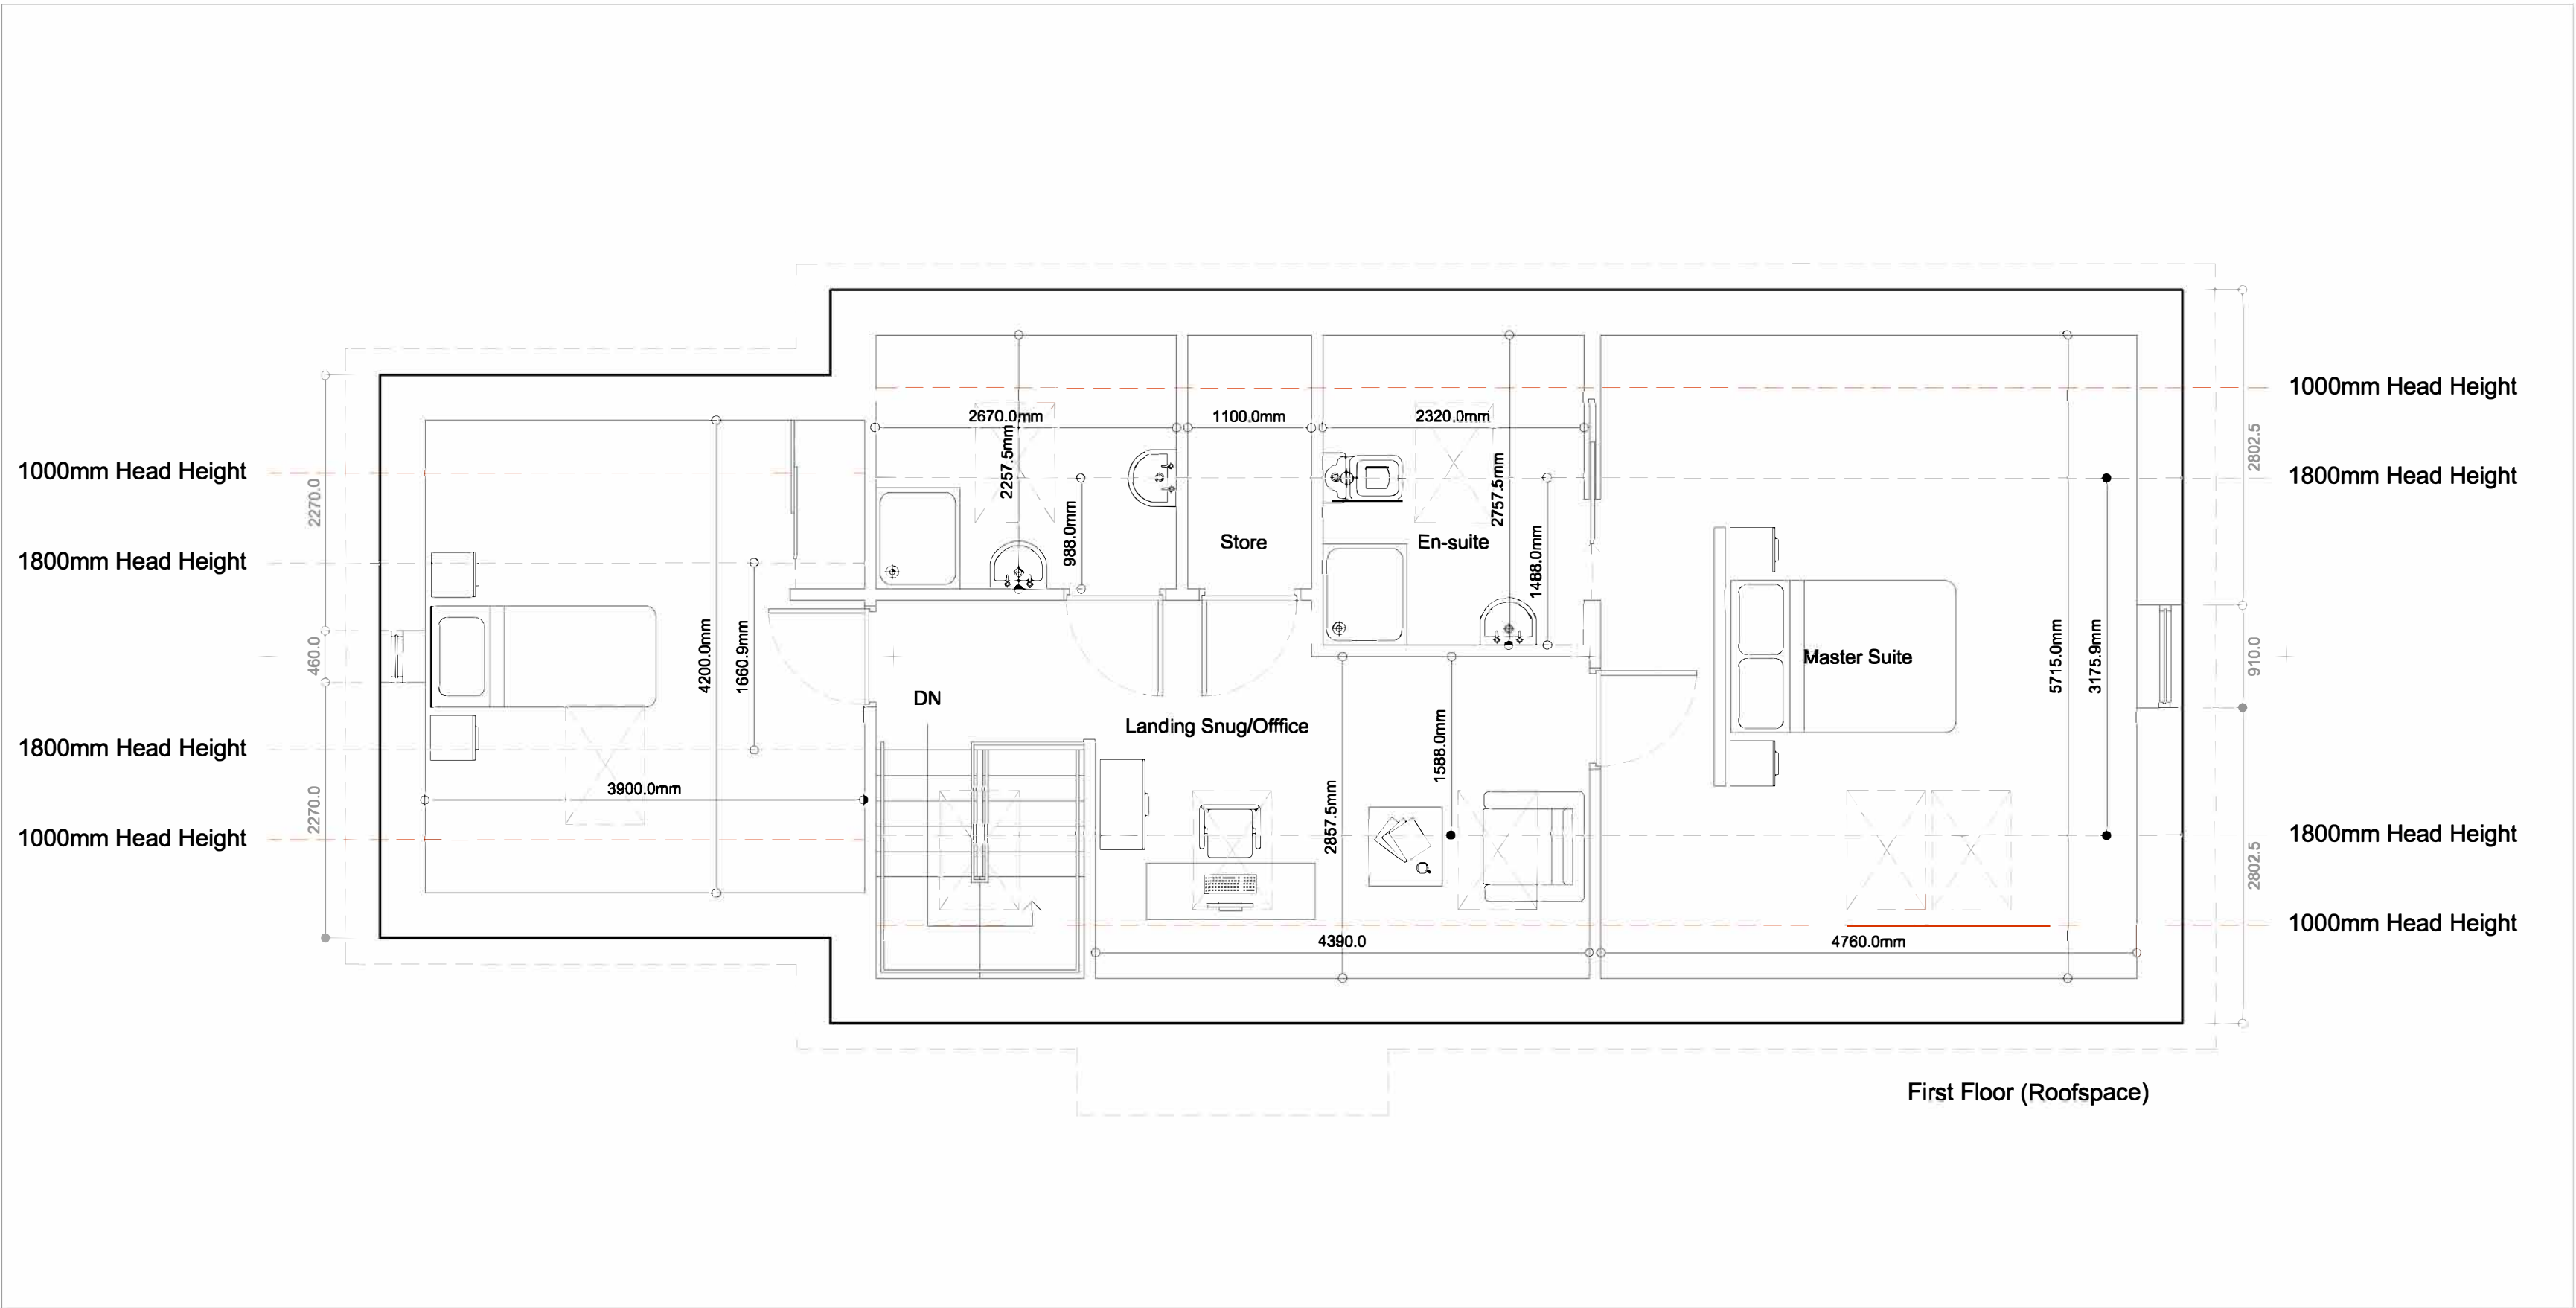


First Floor (Roofspace)

1:50

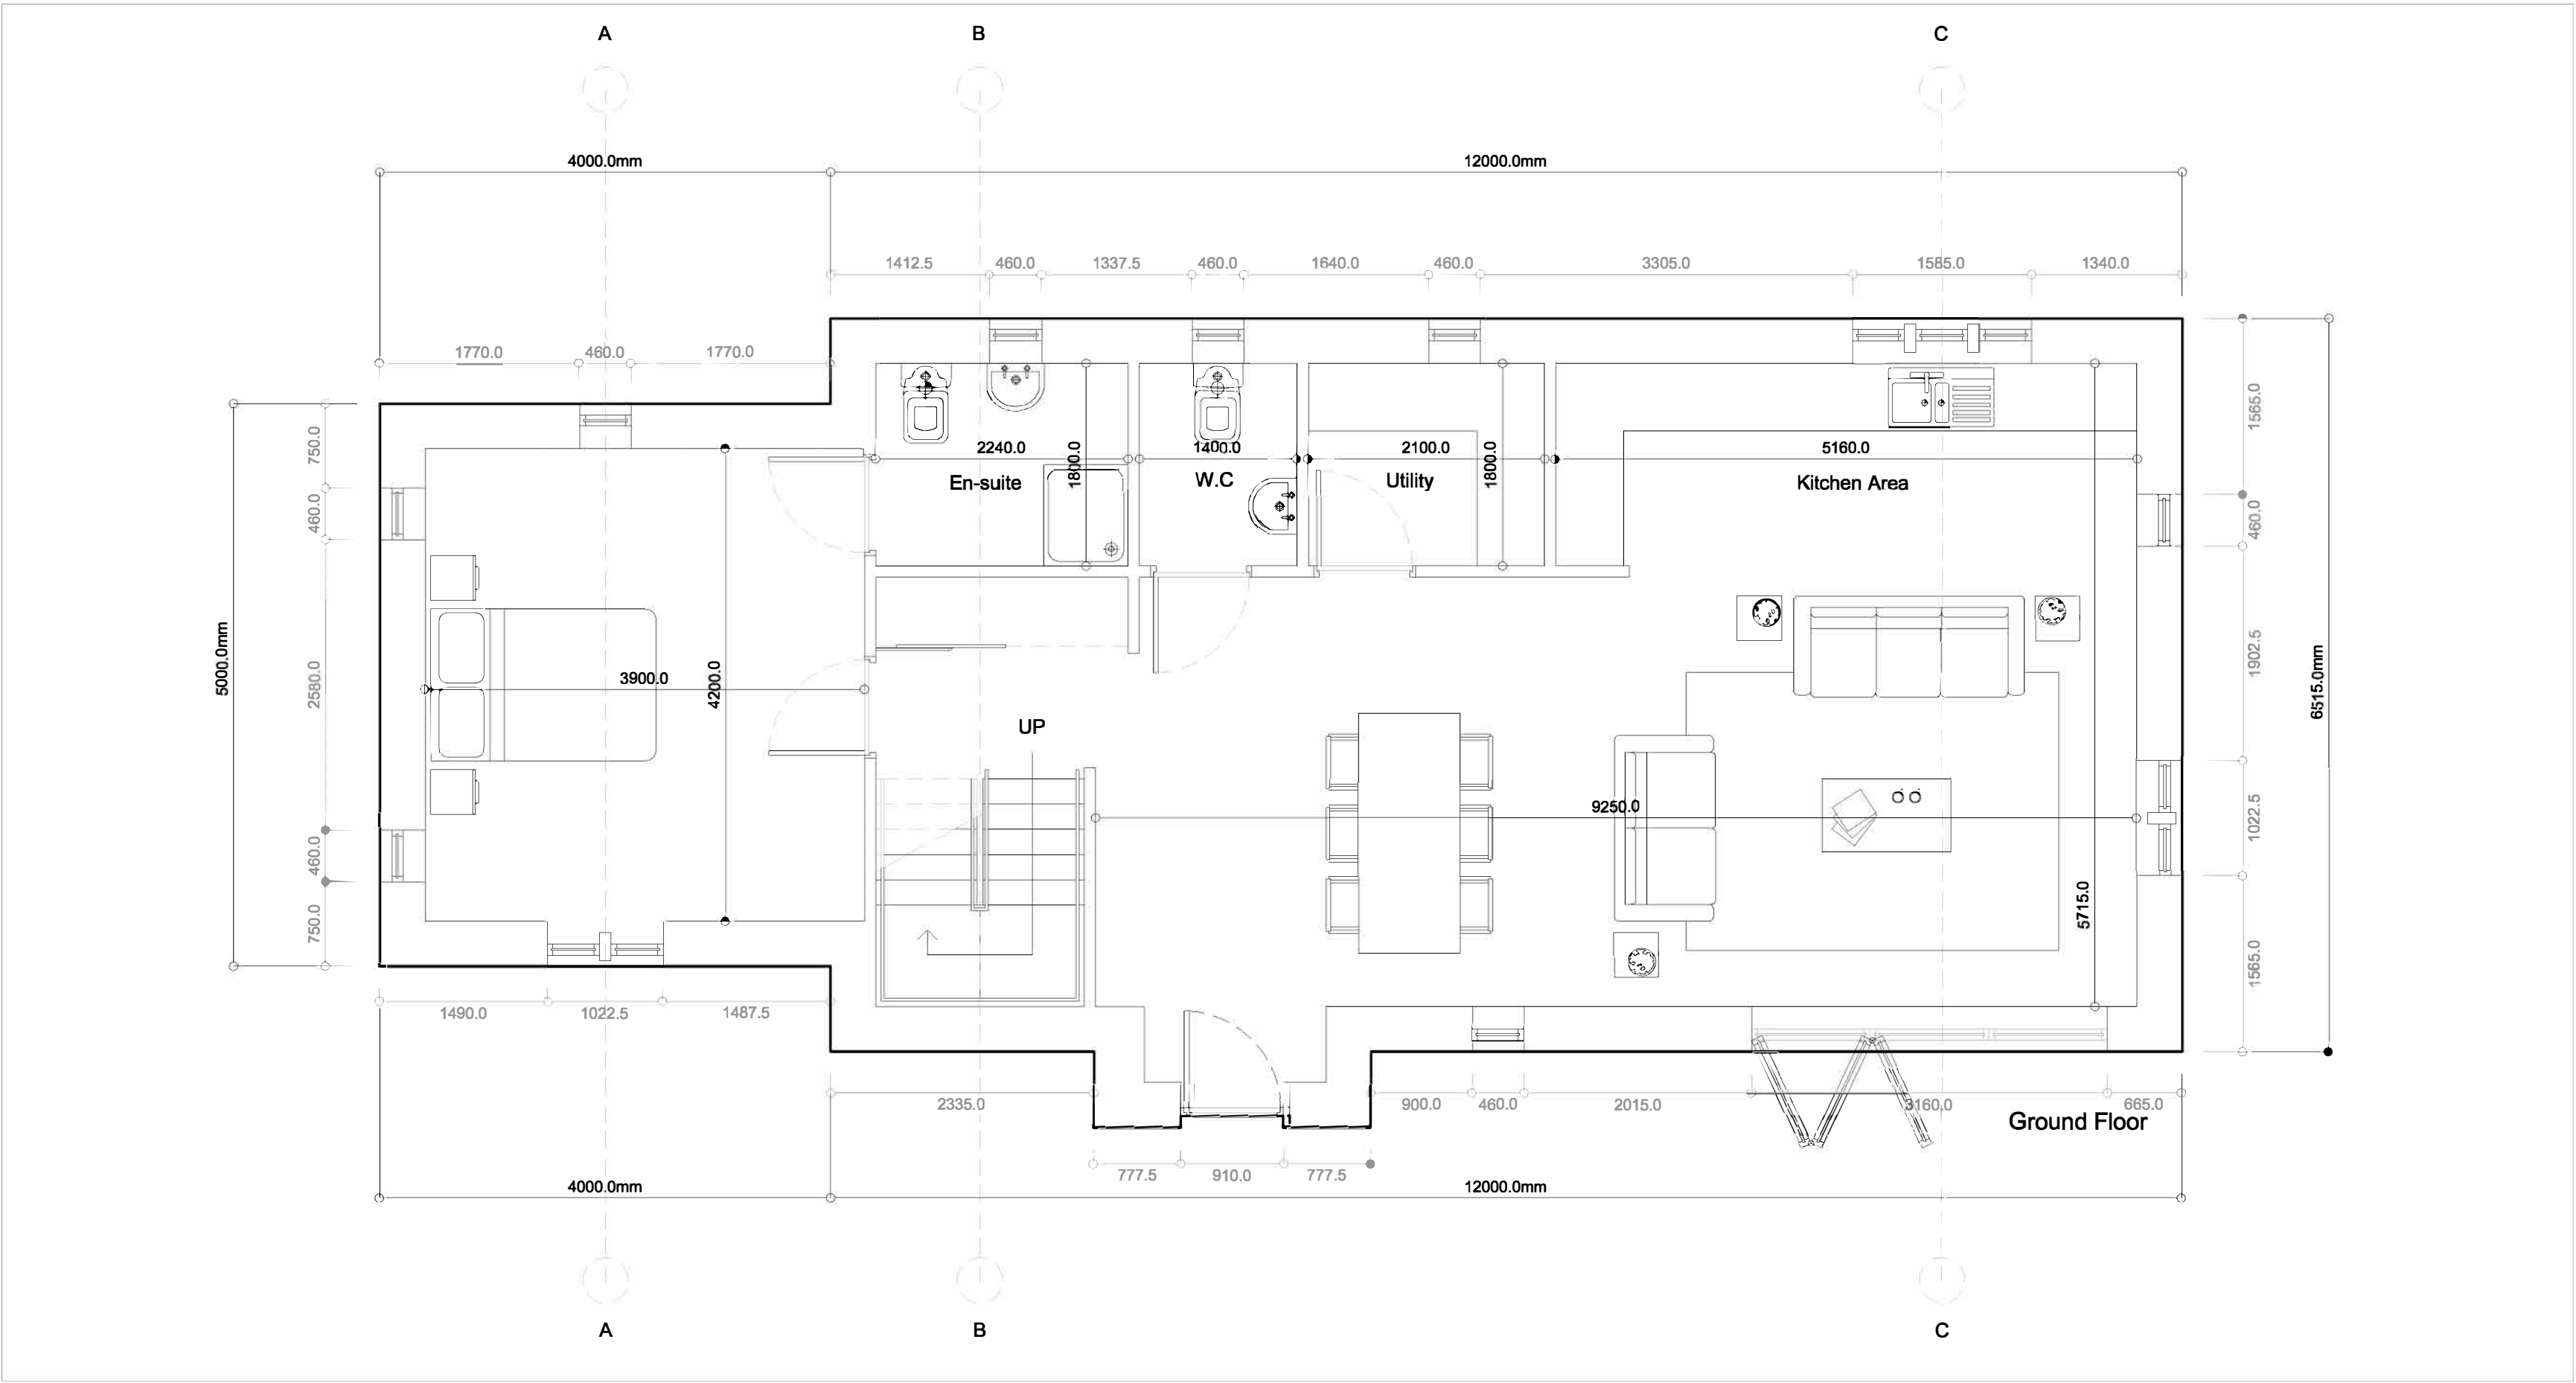


Ground Floor

1:50

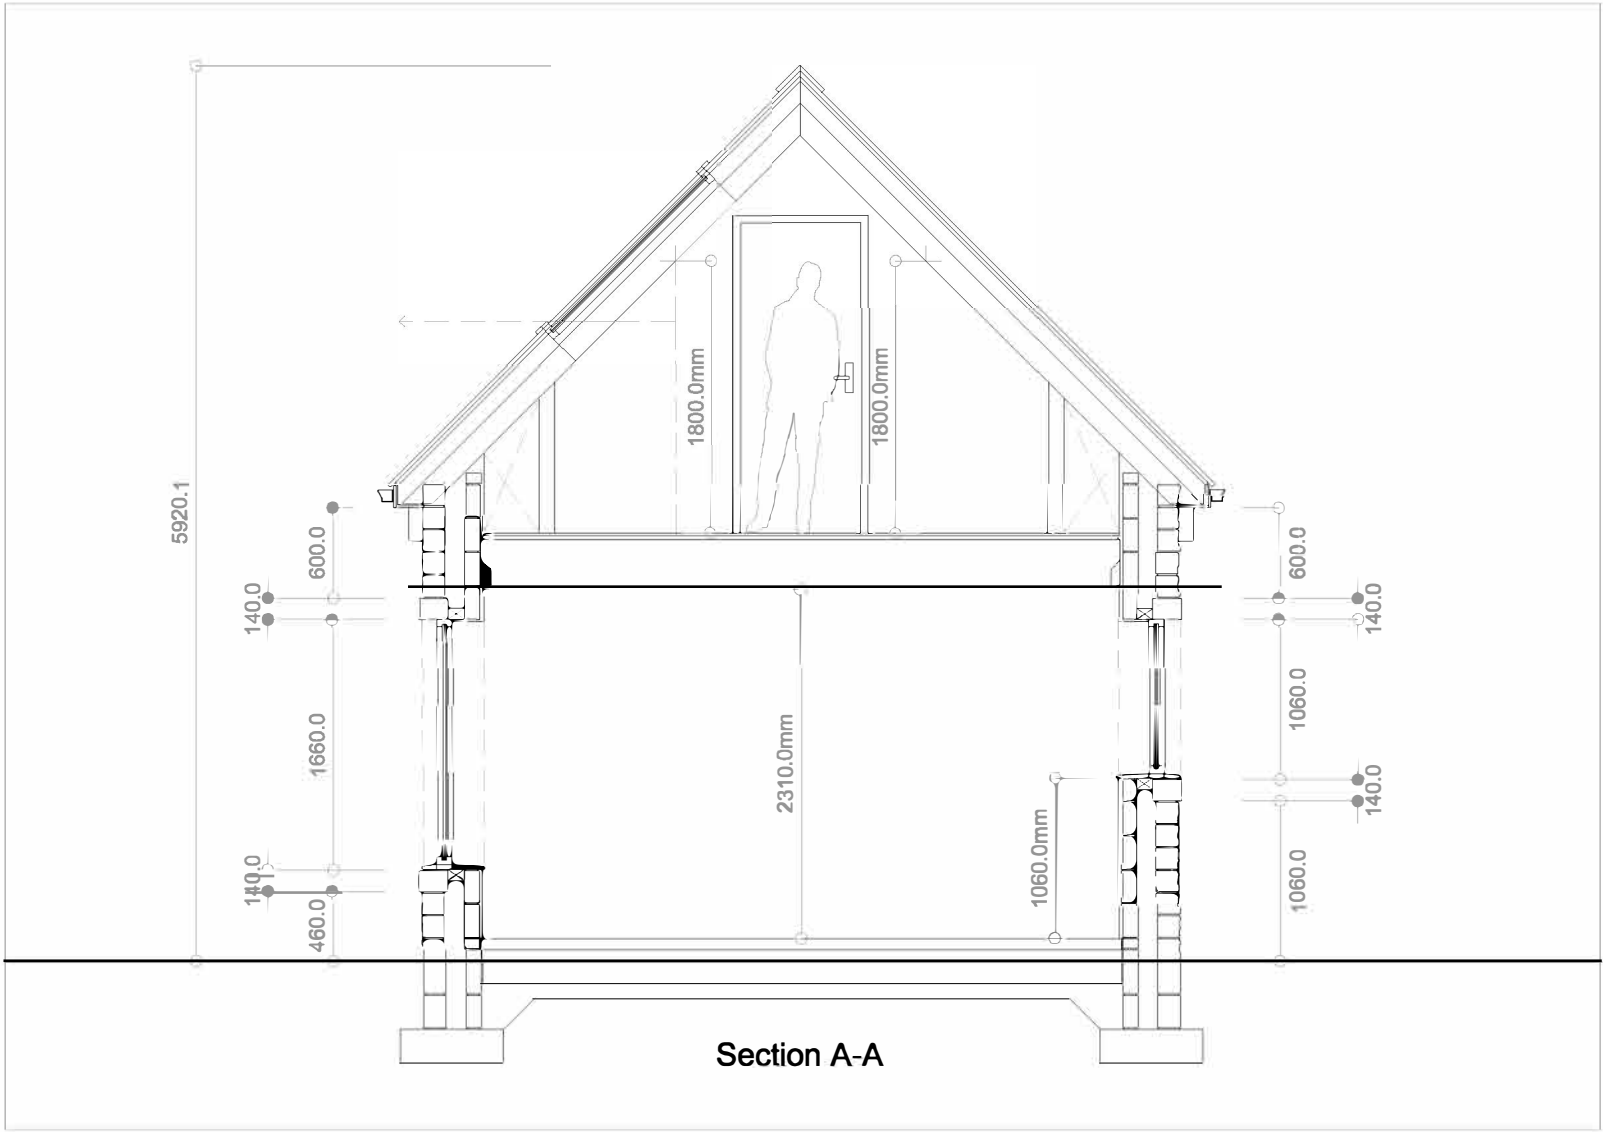


Section A-A

1:50

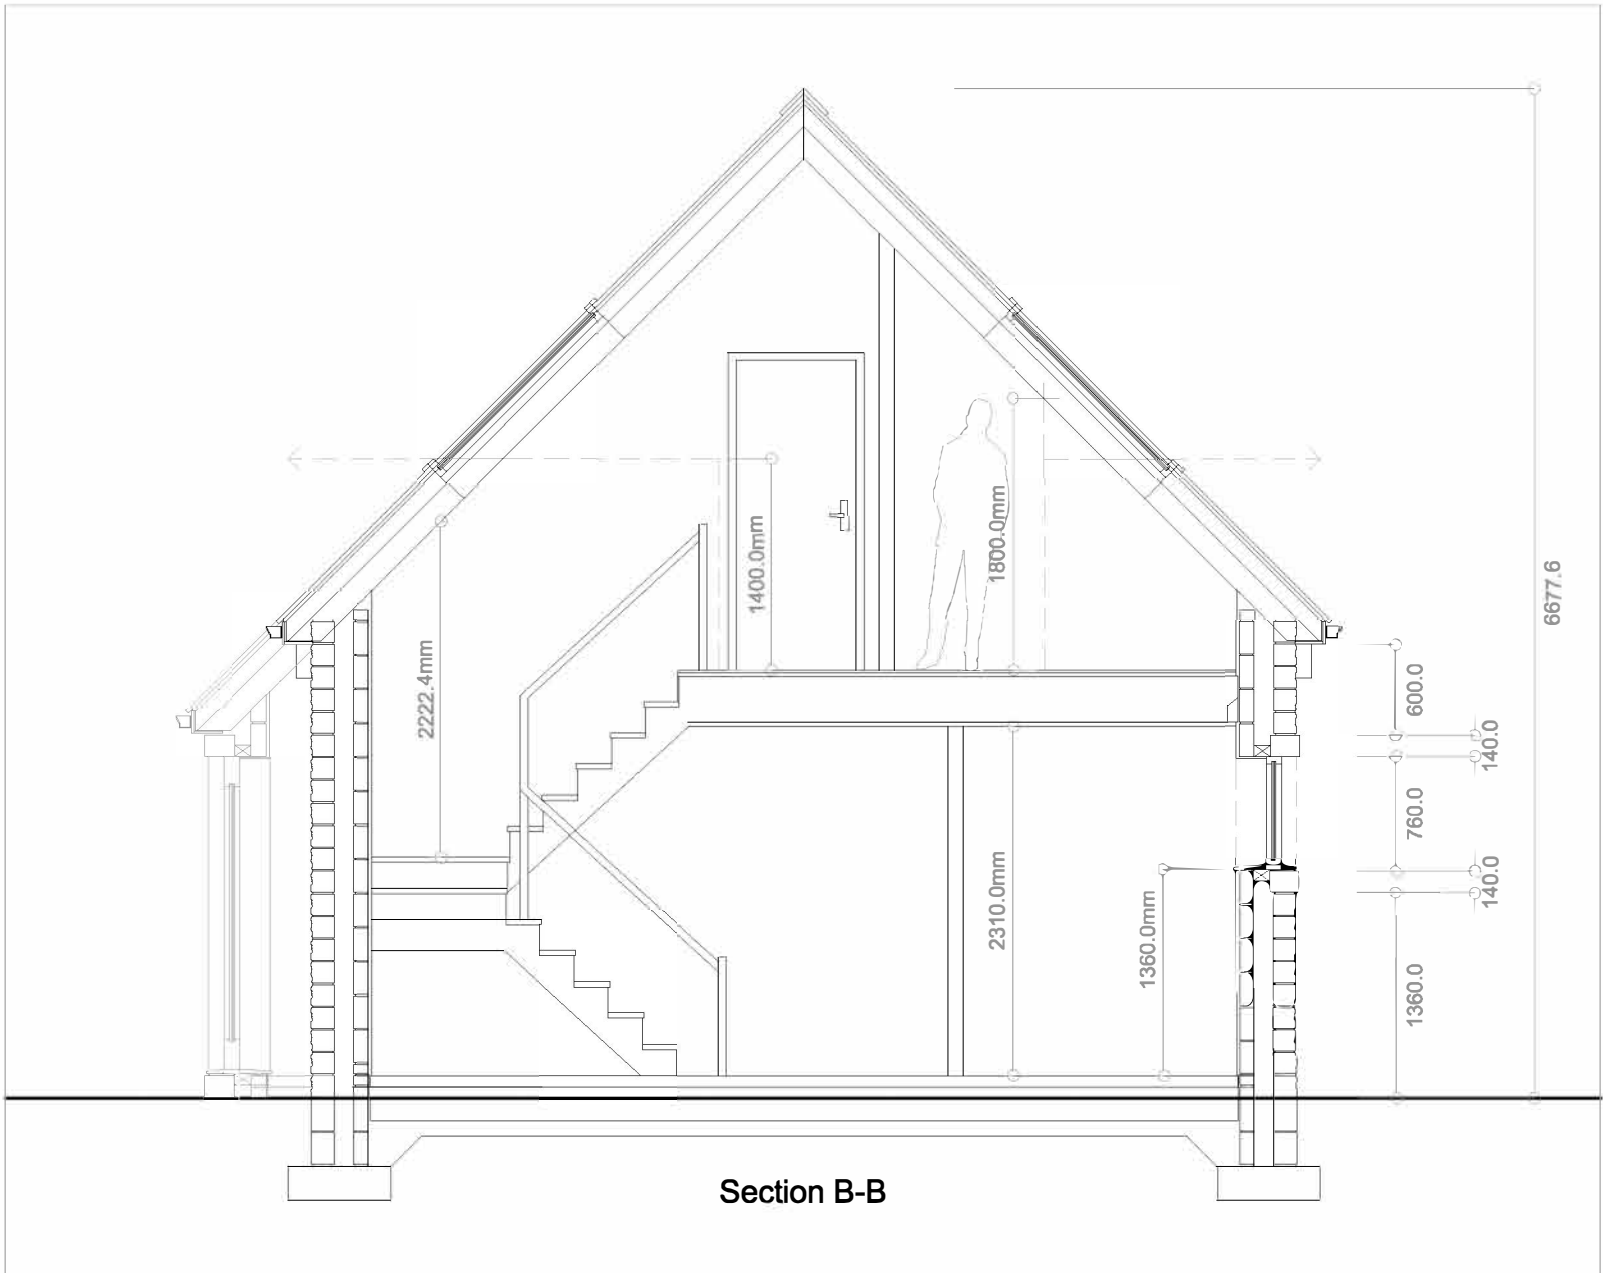

Section B-B

1:50

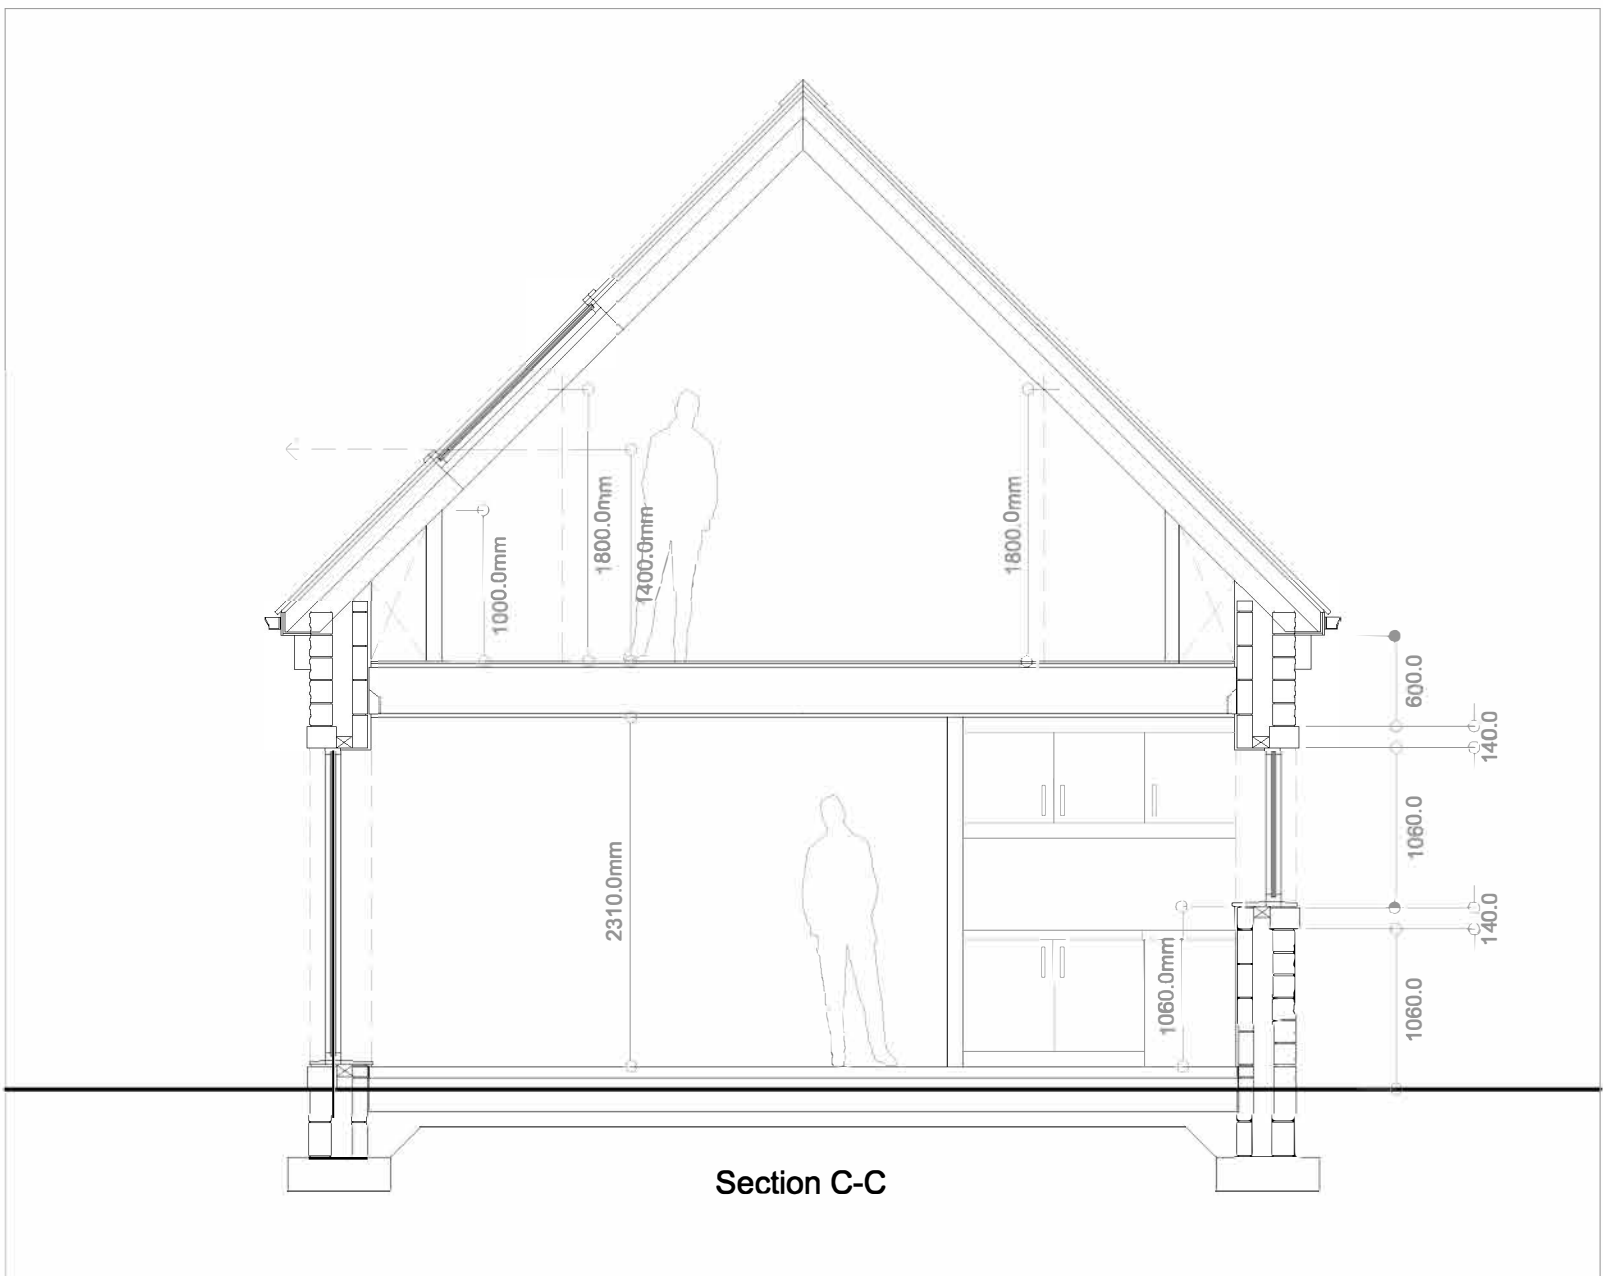

Section C-C

1:50

P.R.C. Projects

Project:	HOLIDAY COTTAGE		
Address:	COTTAGE BARN NEWTON IN BOWLAND BB7 3DY		
Drawing Title:	SECTIONS AND FLOORPLANS		
Drawing No:	PR-HC-03	Revision:	N/A
Scale:	1:50	Paper:	A1