


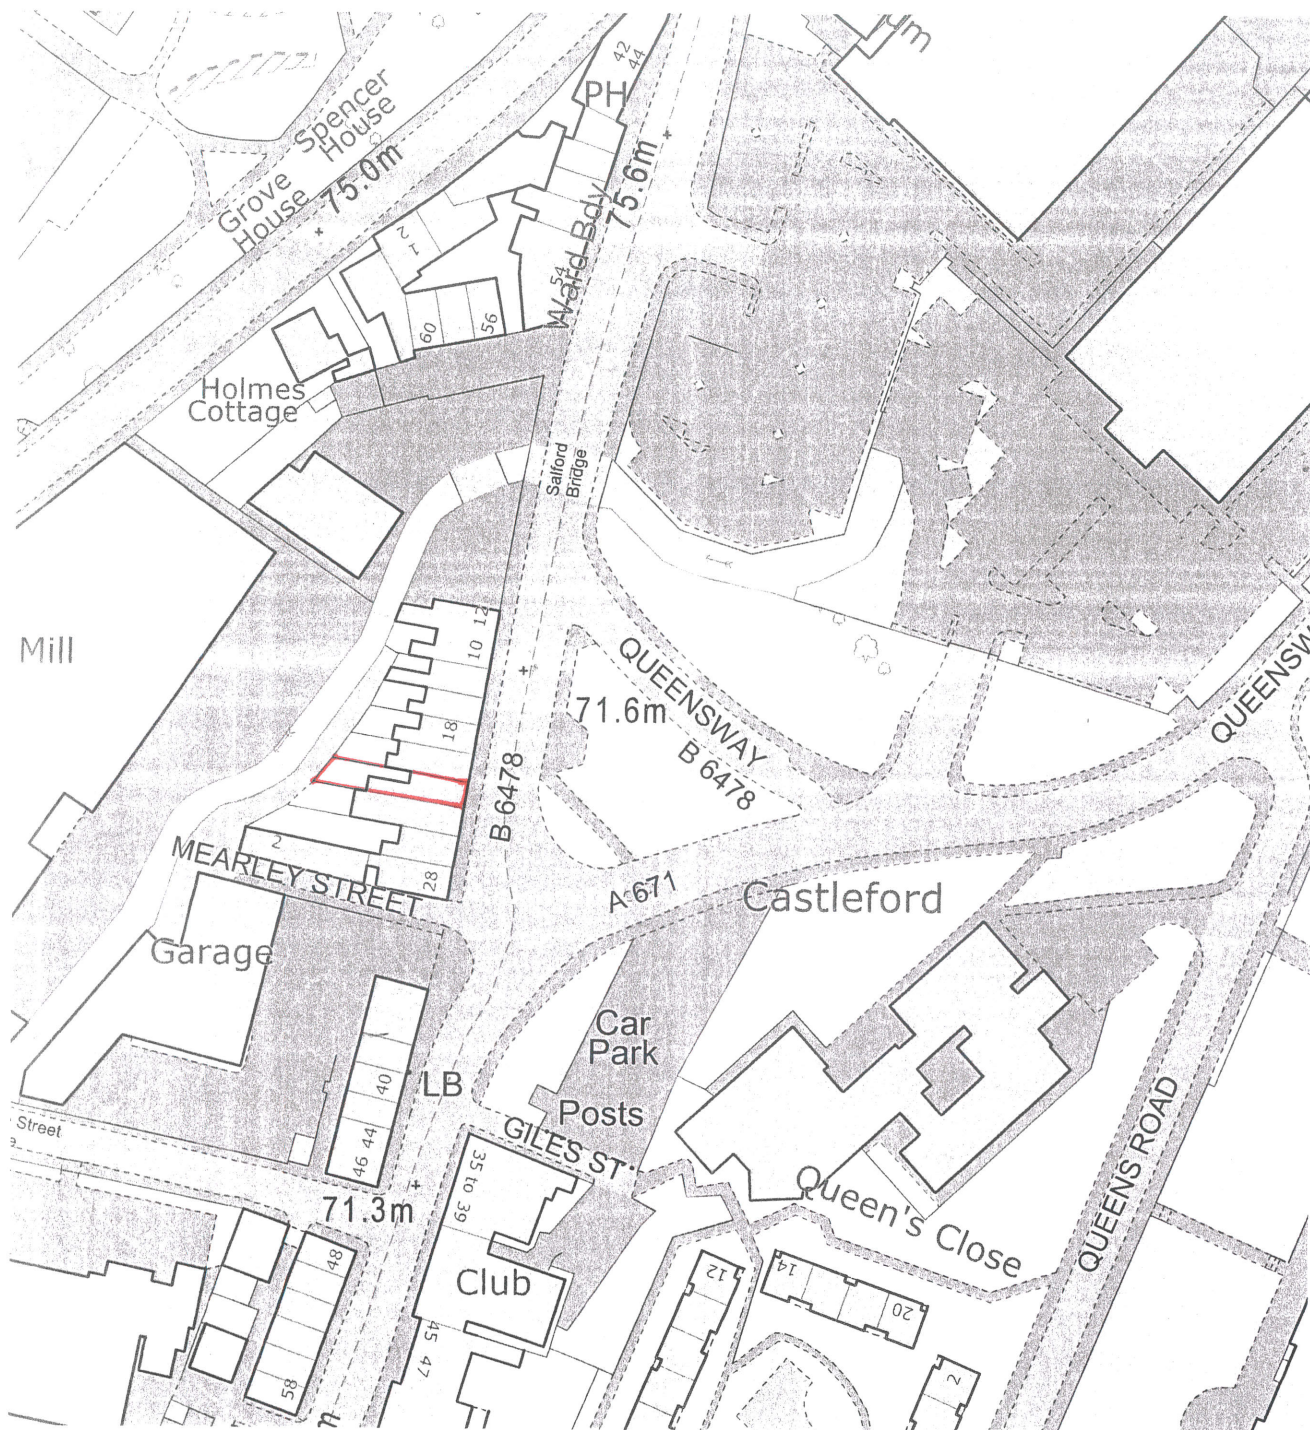

**LOCATION PLAN 1:1250 SCALE.**

**22 WHALLEY RD,  
CLITHEROE. BB7 1AW.**

|                  |             |             |     |
|------------------|-------------|-------------|-----|
| date<br>MAY 2016 | drawn       | checked     | rev |
| scale<br>1:1250  | project no. | drawing no. |     |