


NORTH

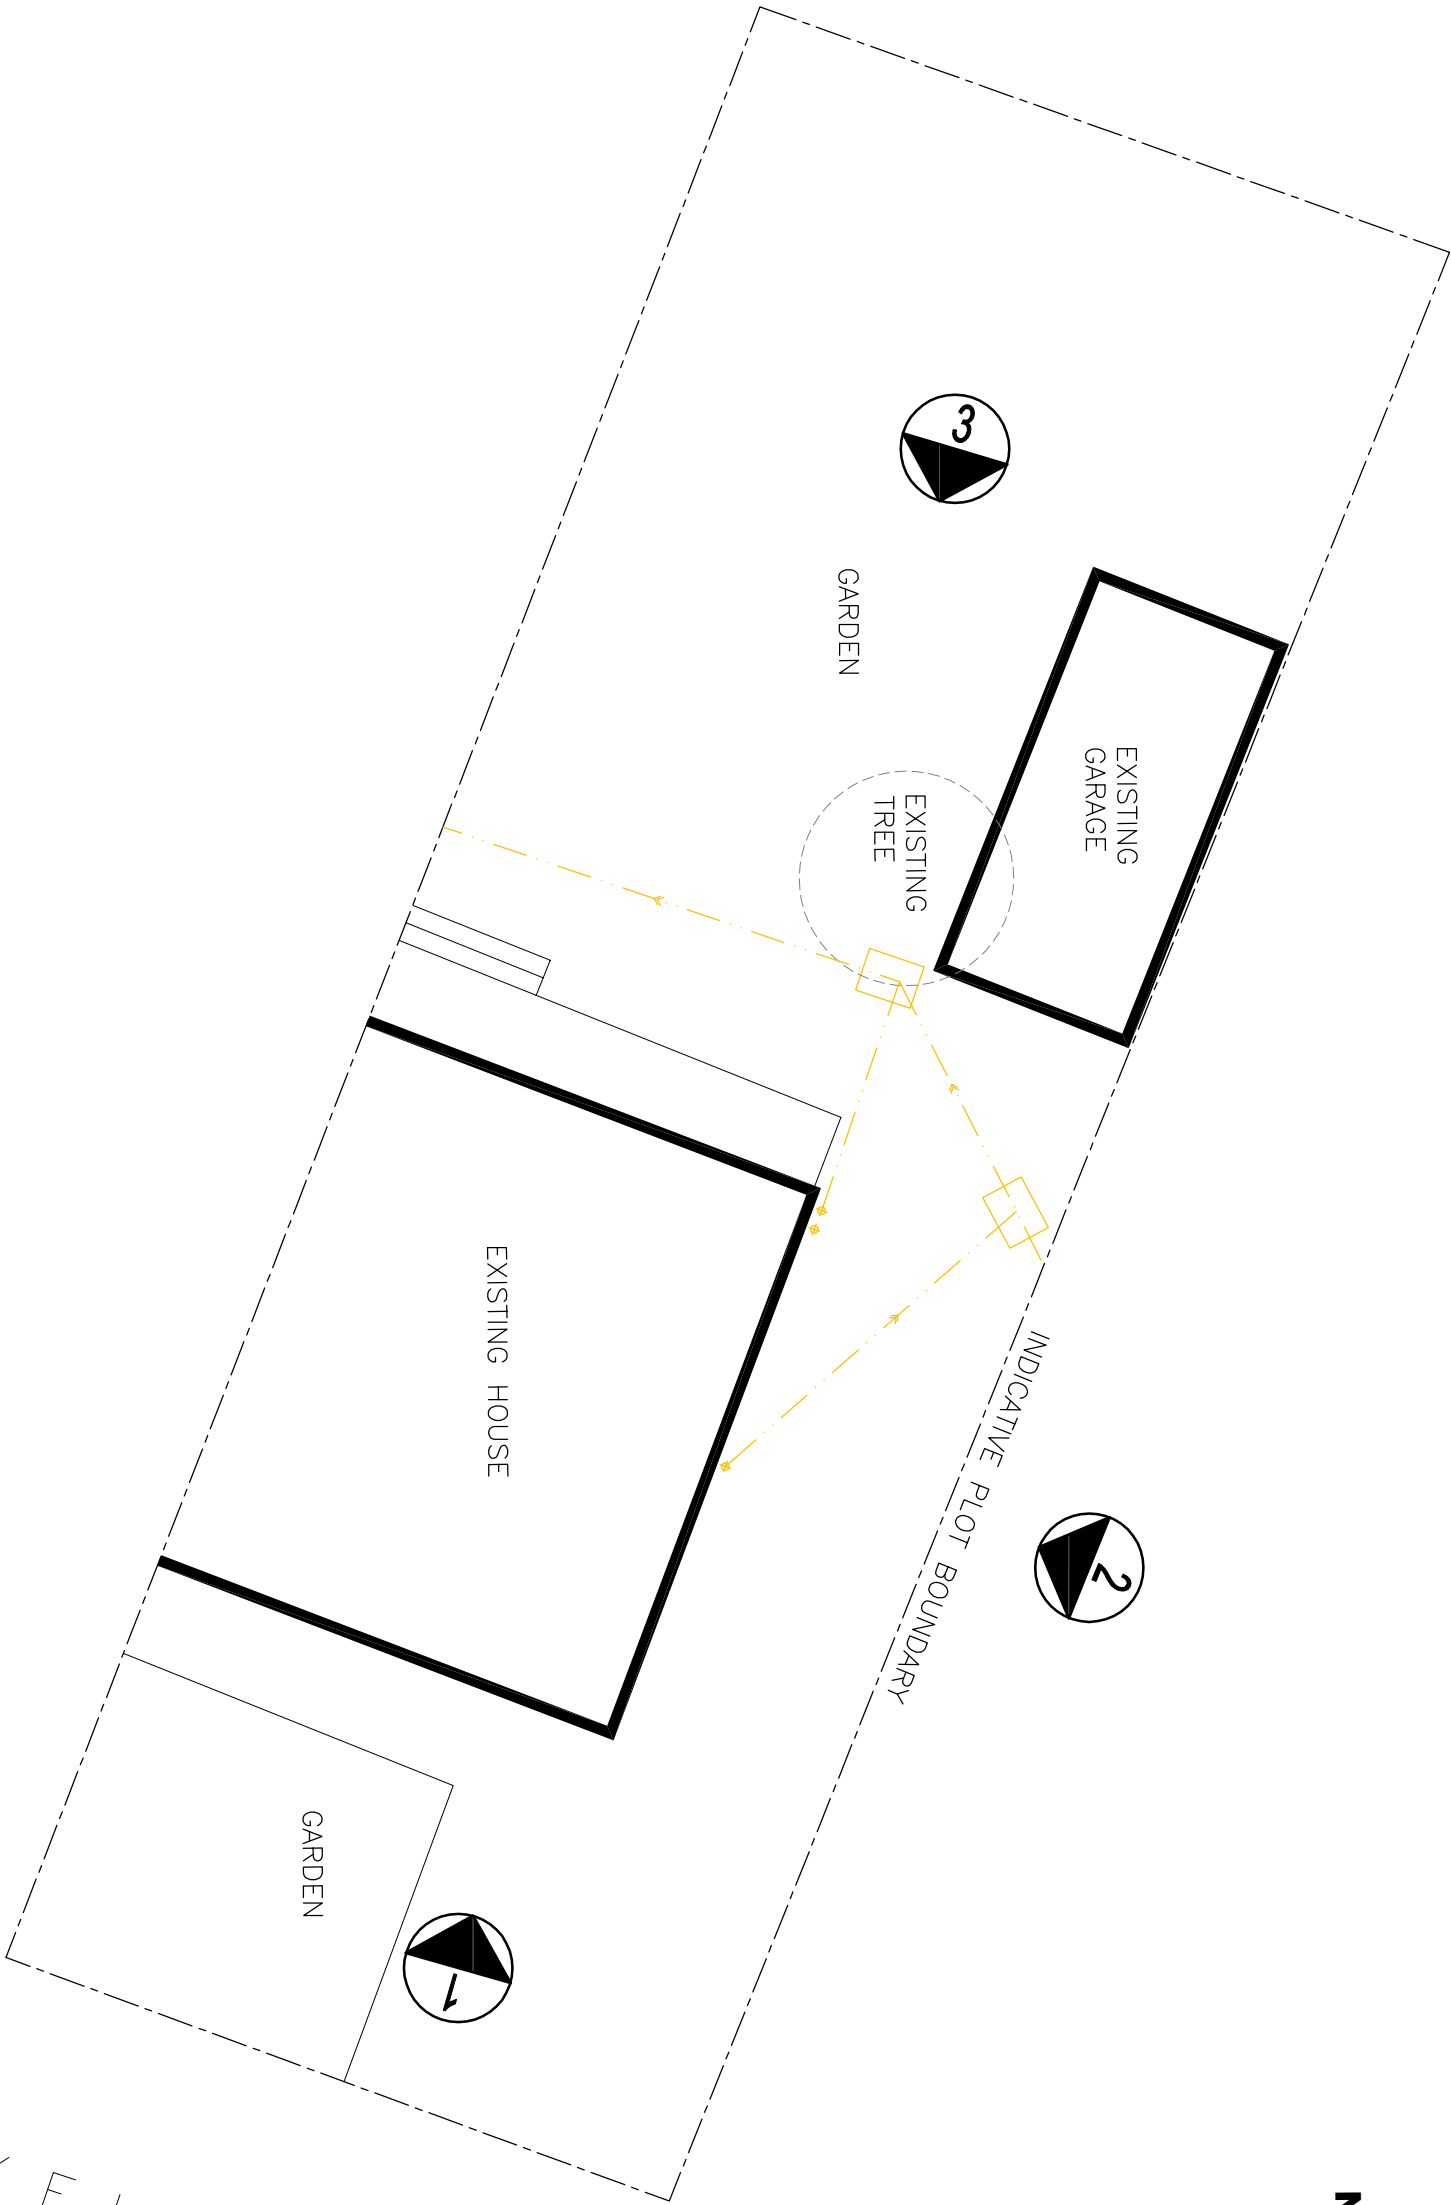

MAYFIELD AVENUE

©www.architects ltd 2020 | This Drawing is to be used in conjunction with all other project associated drawings and information. Do not scale from this drawing. Report all errors, omissions and discrepancies to drawing author prior to construction or modification. This drawing is copyright and is the property of www.architects ltd