

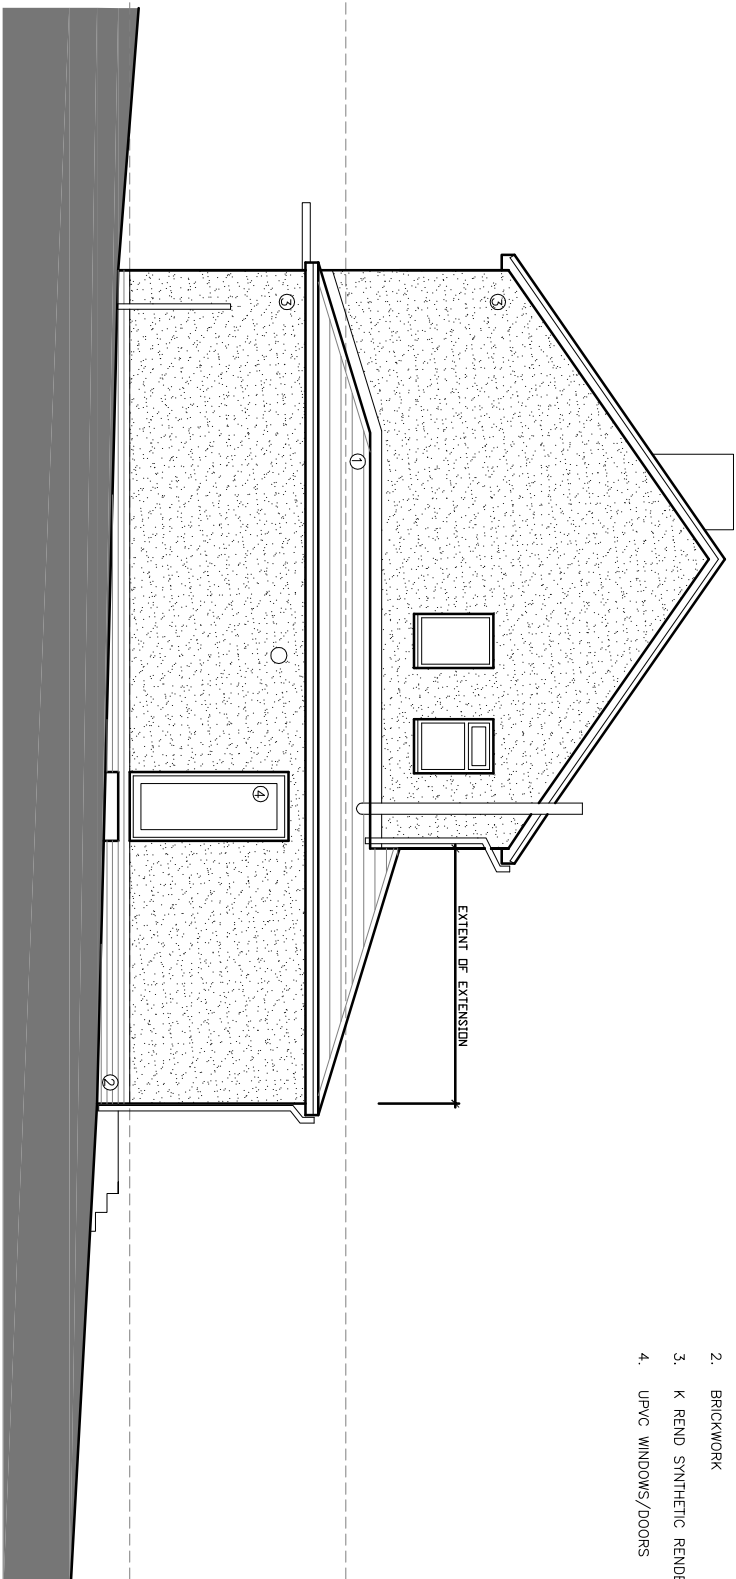
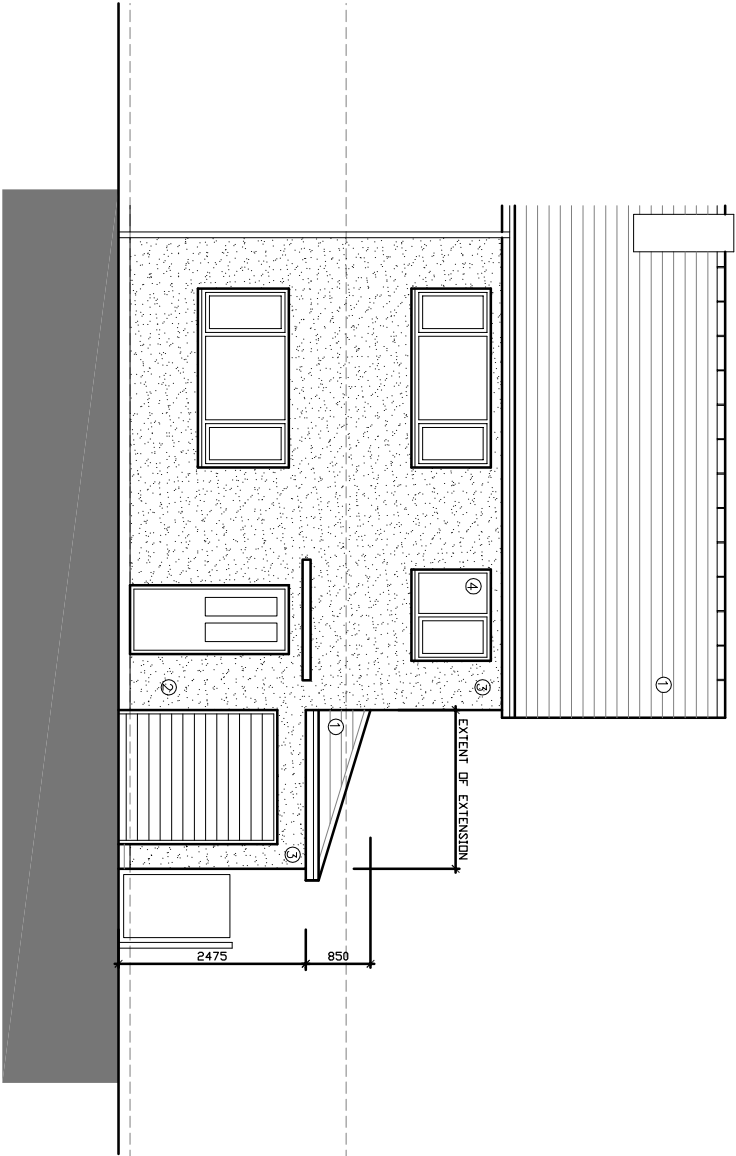


- MATERIALS KEY
- 1. INTERLOCKING CONCRETE TILES
 - 2. BRICKWORK
 - 3. K REND SYNTHETIC RENDER
 - 4. UPVC WINDOWS/DOORS

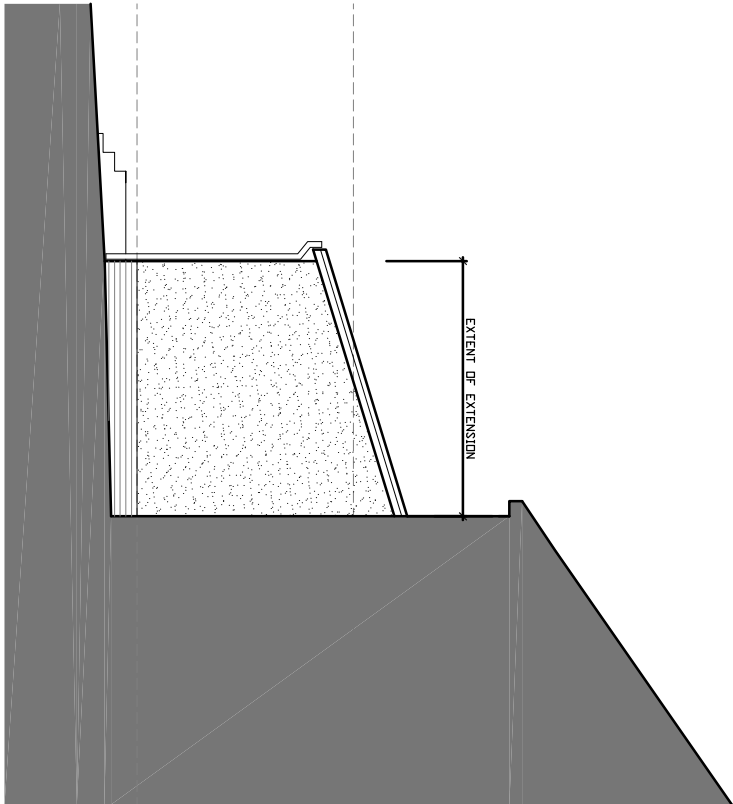

EXISTING WEST ELEVATION (1)

EXISTING SOUTH ELEVATION (2)

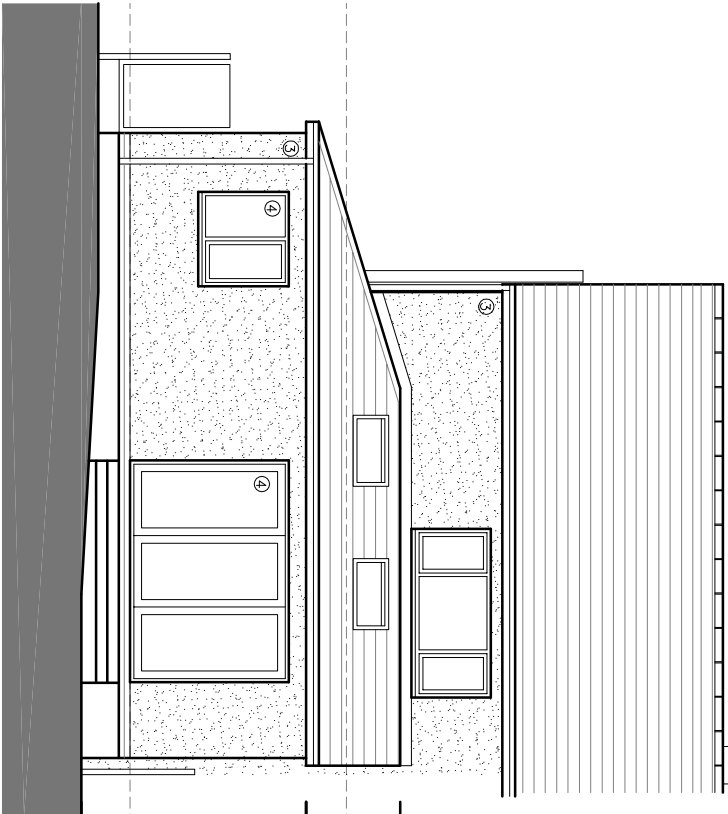

EXISTING NORTH ELEVATION (3)

EXISTING NORTH ELEVATION (4)

©QW+Q architects Ltd 2020 | This Drawing is to be used in conjunction with all other project associated drawings and information. Do not scale from this drawing. Report all errors, omissions and discrepancies to drawing author prior to construction or manufacture. This drawing is copyright and is the property of QW+Q architects Ltd.