
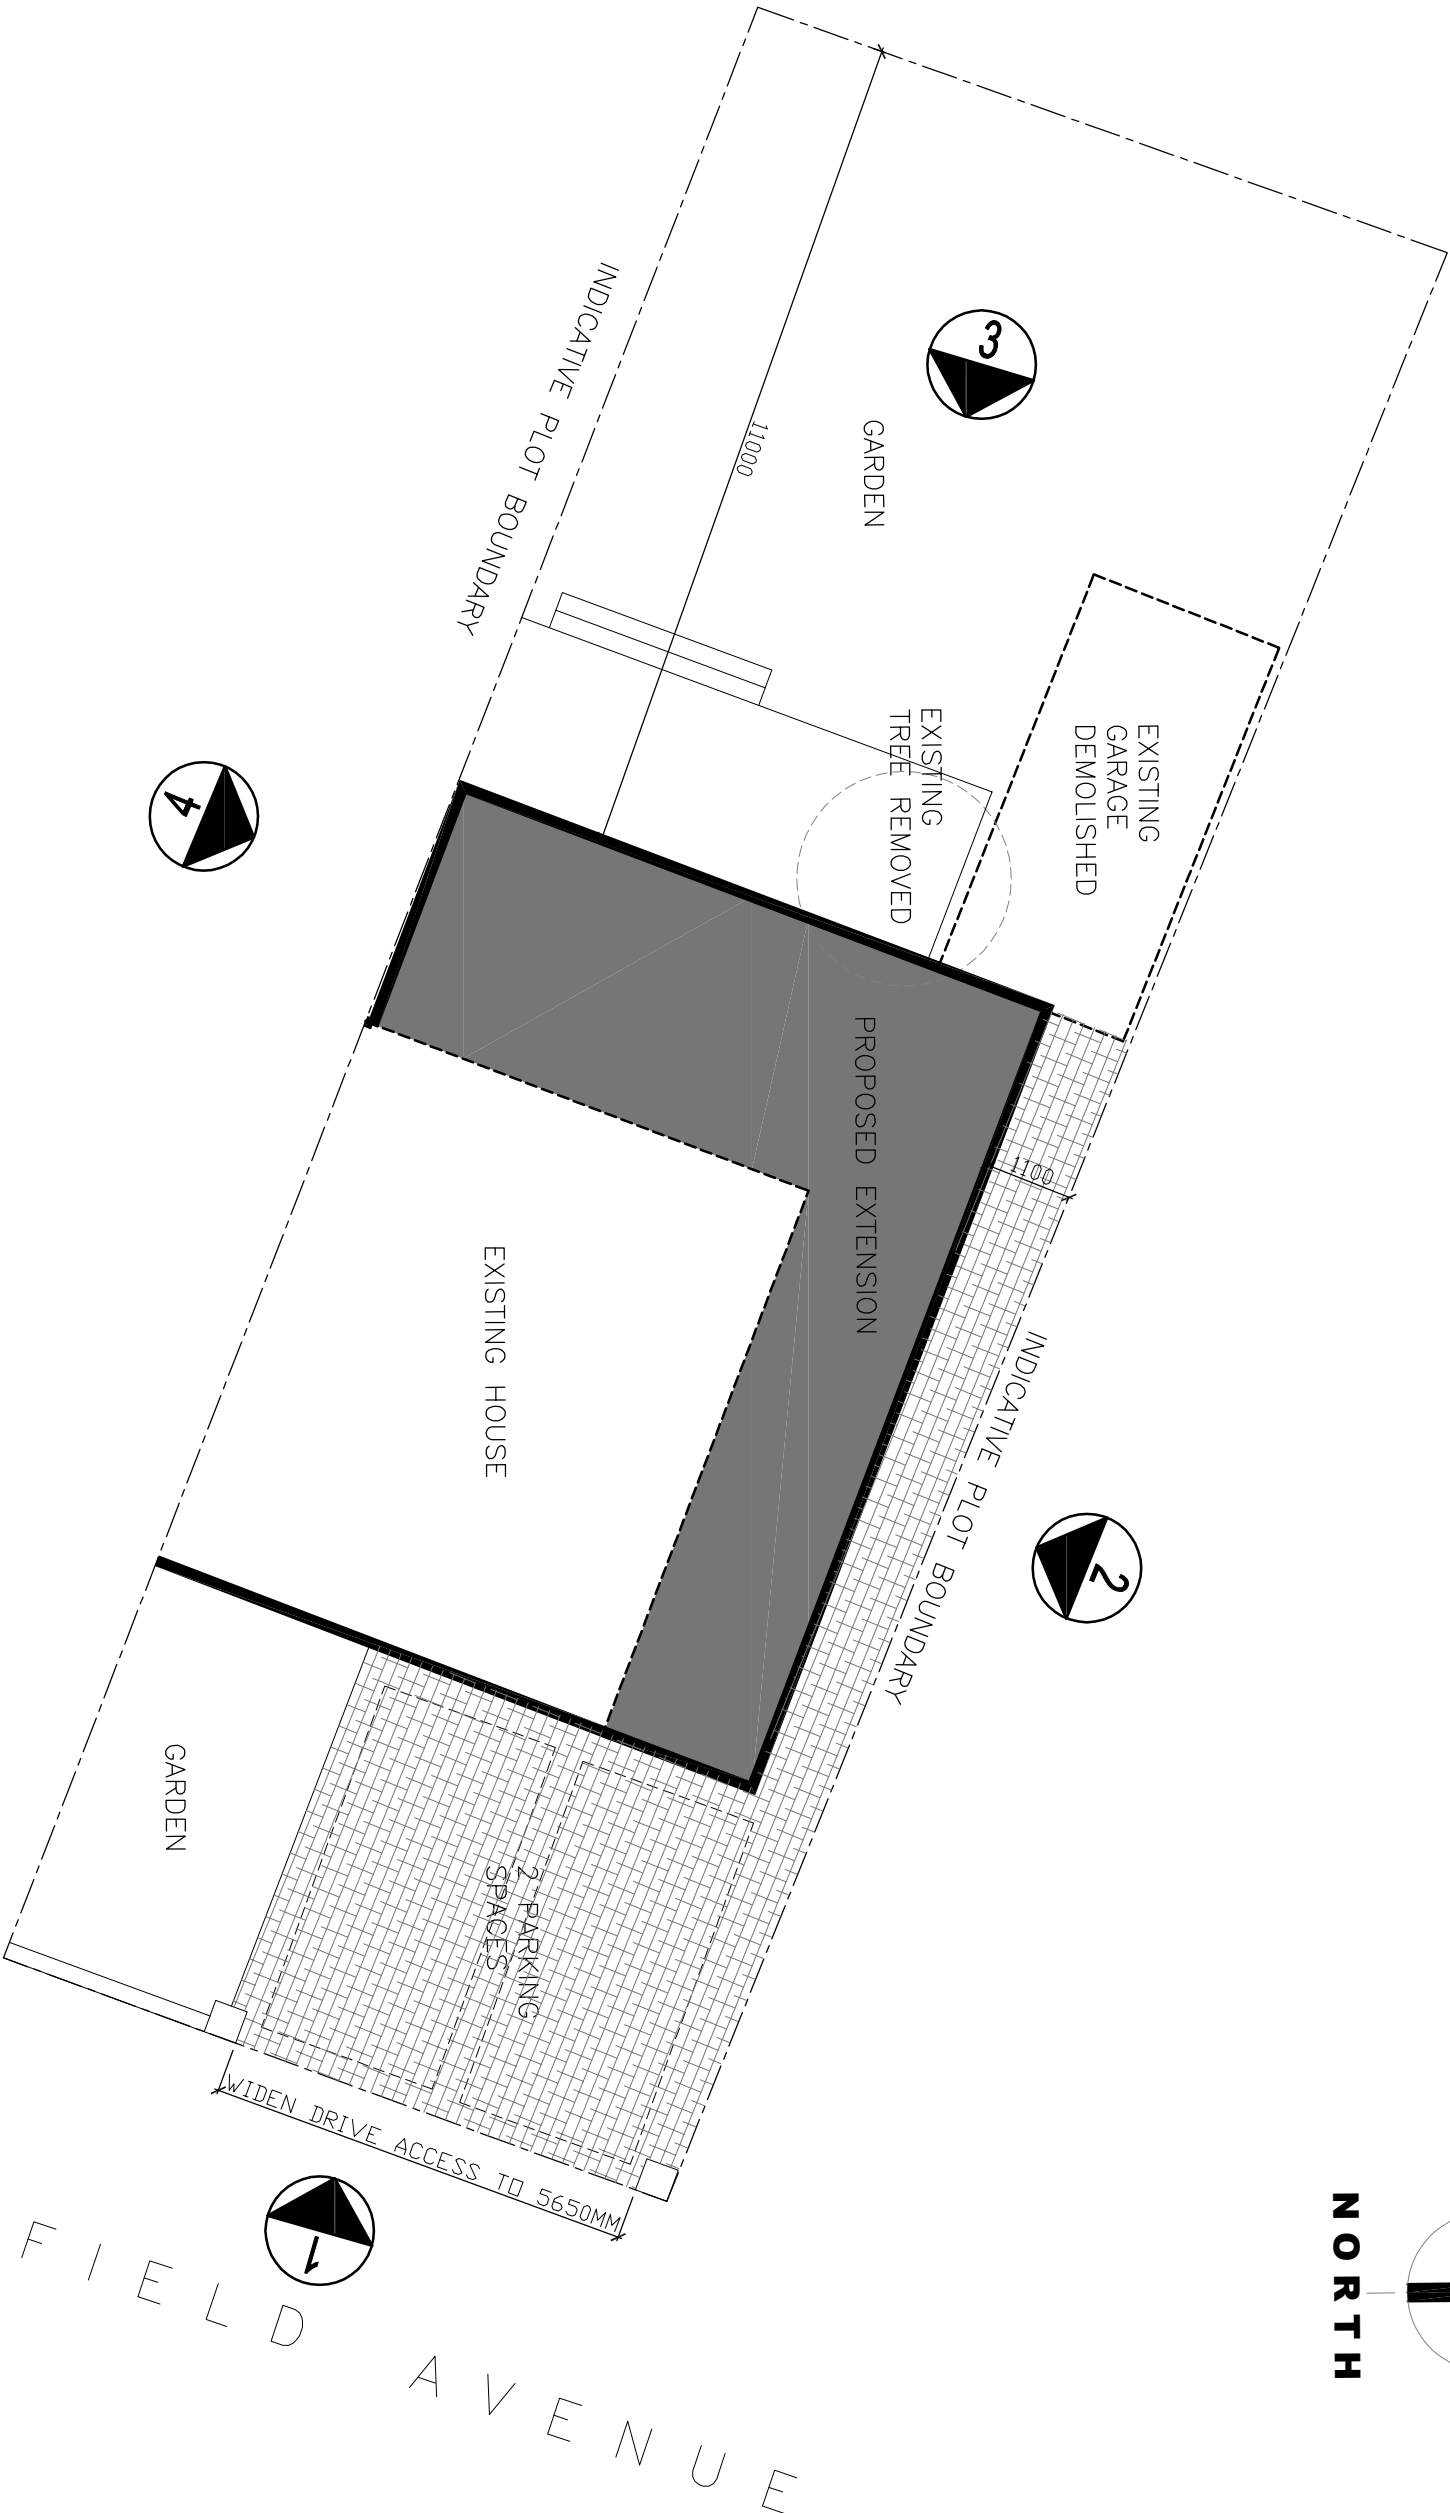


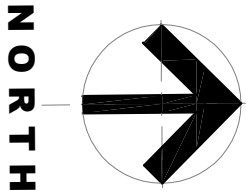

©Grove architects Ltd 2020 | This Drawing is to be used in conjunction with all other project associated drawings and information. Do not scale from this drawing. Report all errors, omissions and discrepancies to drawing author prior to construction or implementation. This drawing is copyright and is the property of Grove Architects Ltd.

qW+Q architects Private Residential Housing Commercial Conservation Domestic Tel: 01254 485848 Email: info@gw-architects.com Web: www.gw-architects.com The Annexe Lowerfield Farm Oswaldtwistle LR03 85340A ARB Architects Registration Board		Client	DARREN LYNCH		Scale	1:100	Sheet Size	A3	Drawn By	AW	Checked	AW						
Project		4_MAYFIELD_AVENUE		CLITHEROE		Drawing Title	PROPOSED_SITE_PLAN		Drawing Status	PLANNING		Drawing Number	21-083	PL/05	Revision	-	First Issue	JAN_2022