



THIS DRAWING TOGETHER WITH THE DESIGN IS COPYRIGHT OF THE ARCHITECT. FIGURED DIMENSIONS SHOULD BE FOLLOWED AND SCALED DIMENSIONS SHOULD BE CHECKED WITH THE ARCHITECT. ANY DISCREPANCY MUST BE REPORTED TO THE ARCHITECT IMMEDIATELY AND PRIOR TO PROCEEDING.



REVISIONS
 REV A: 01.02.22: Dims added for planning acknowledgment.

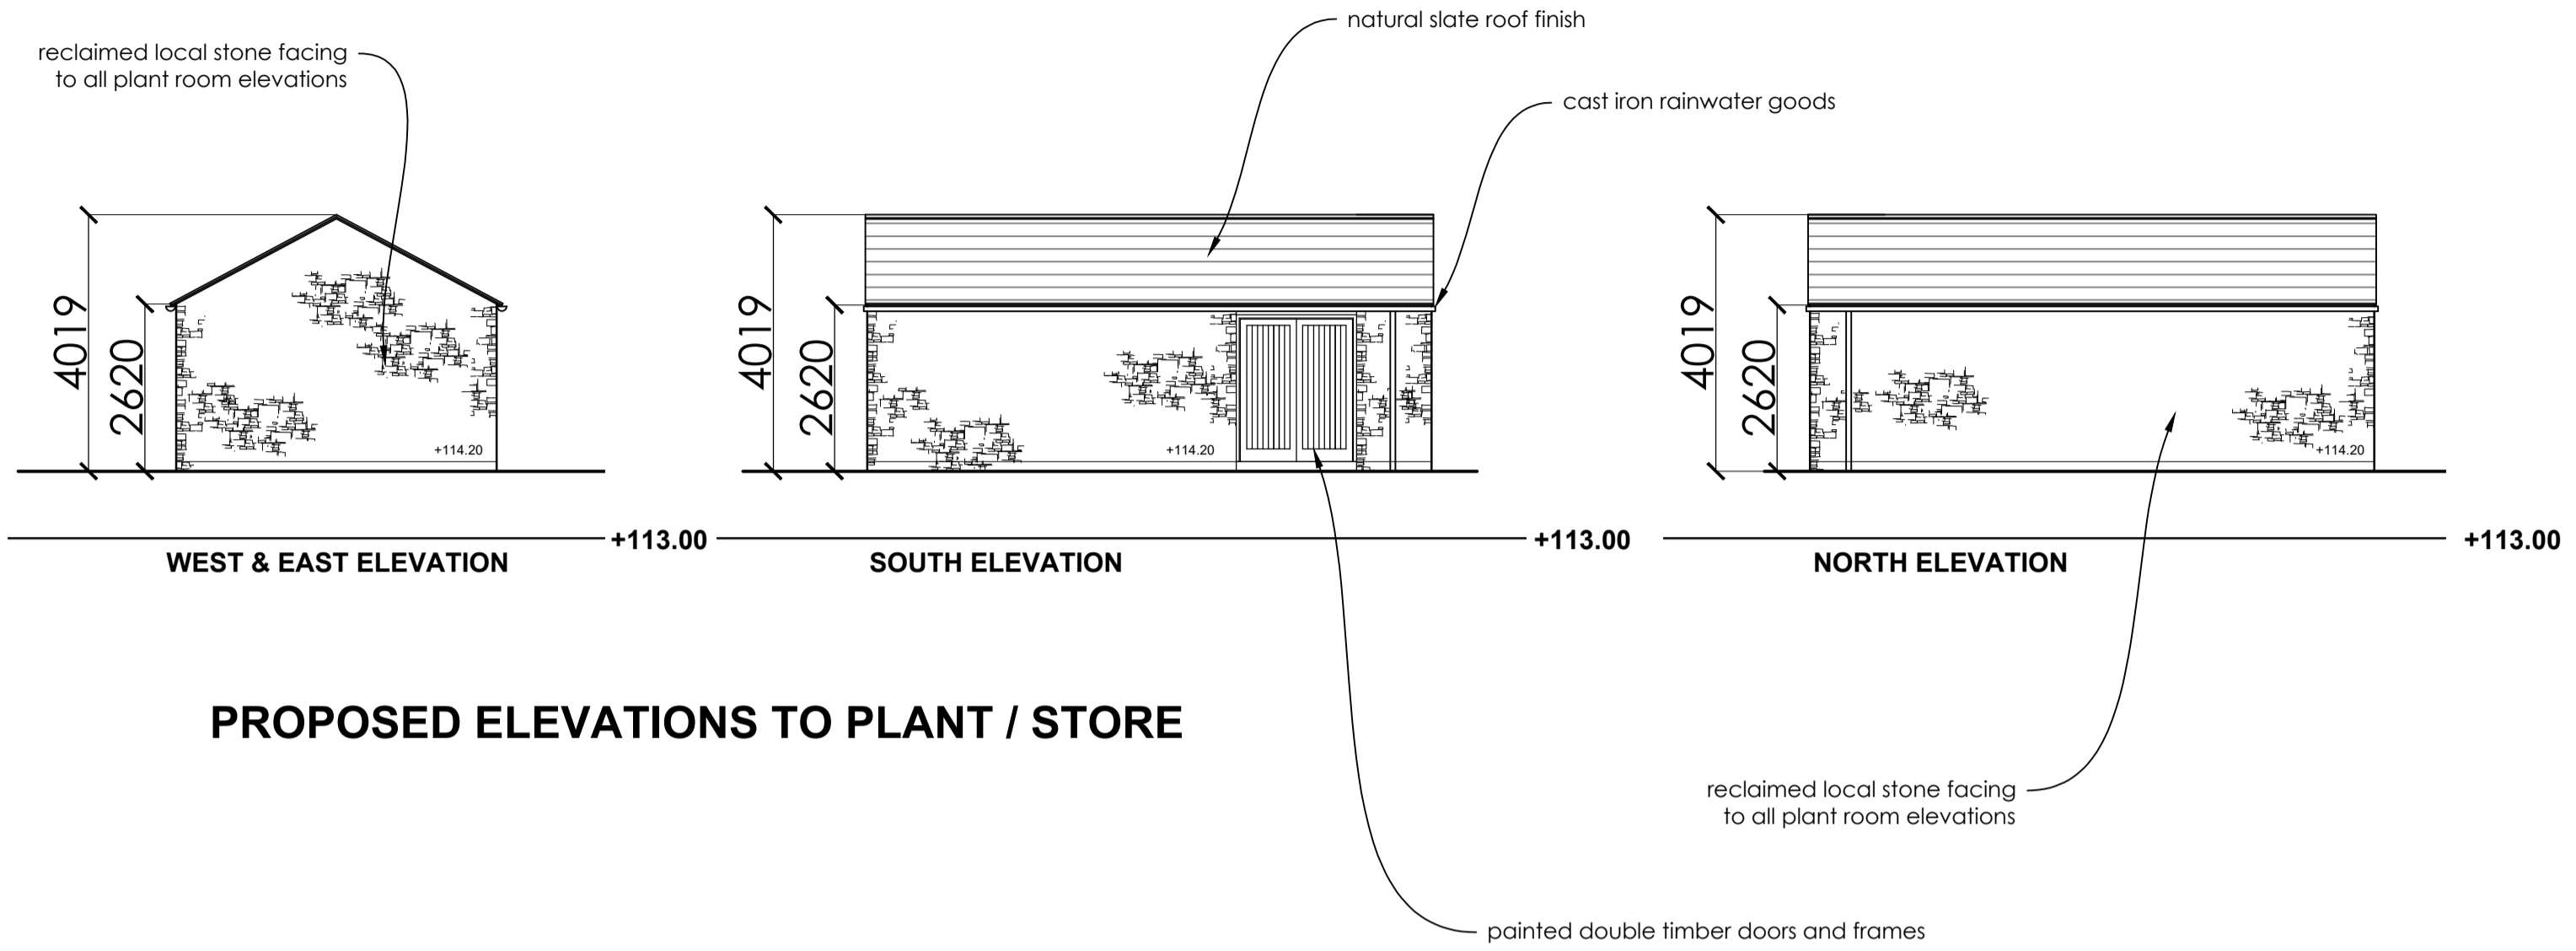

PROPOSED ELEVATIONS TO PLANT / STORE

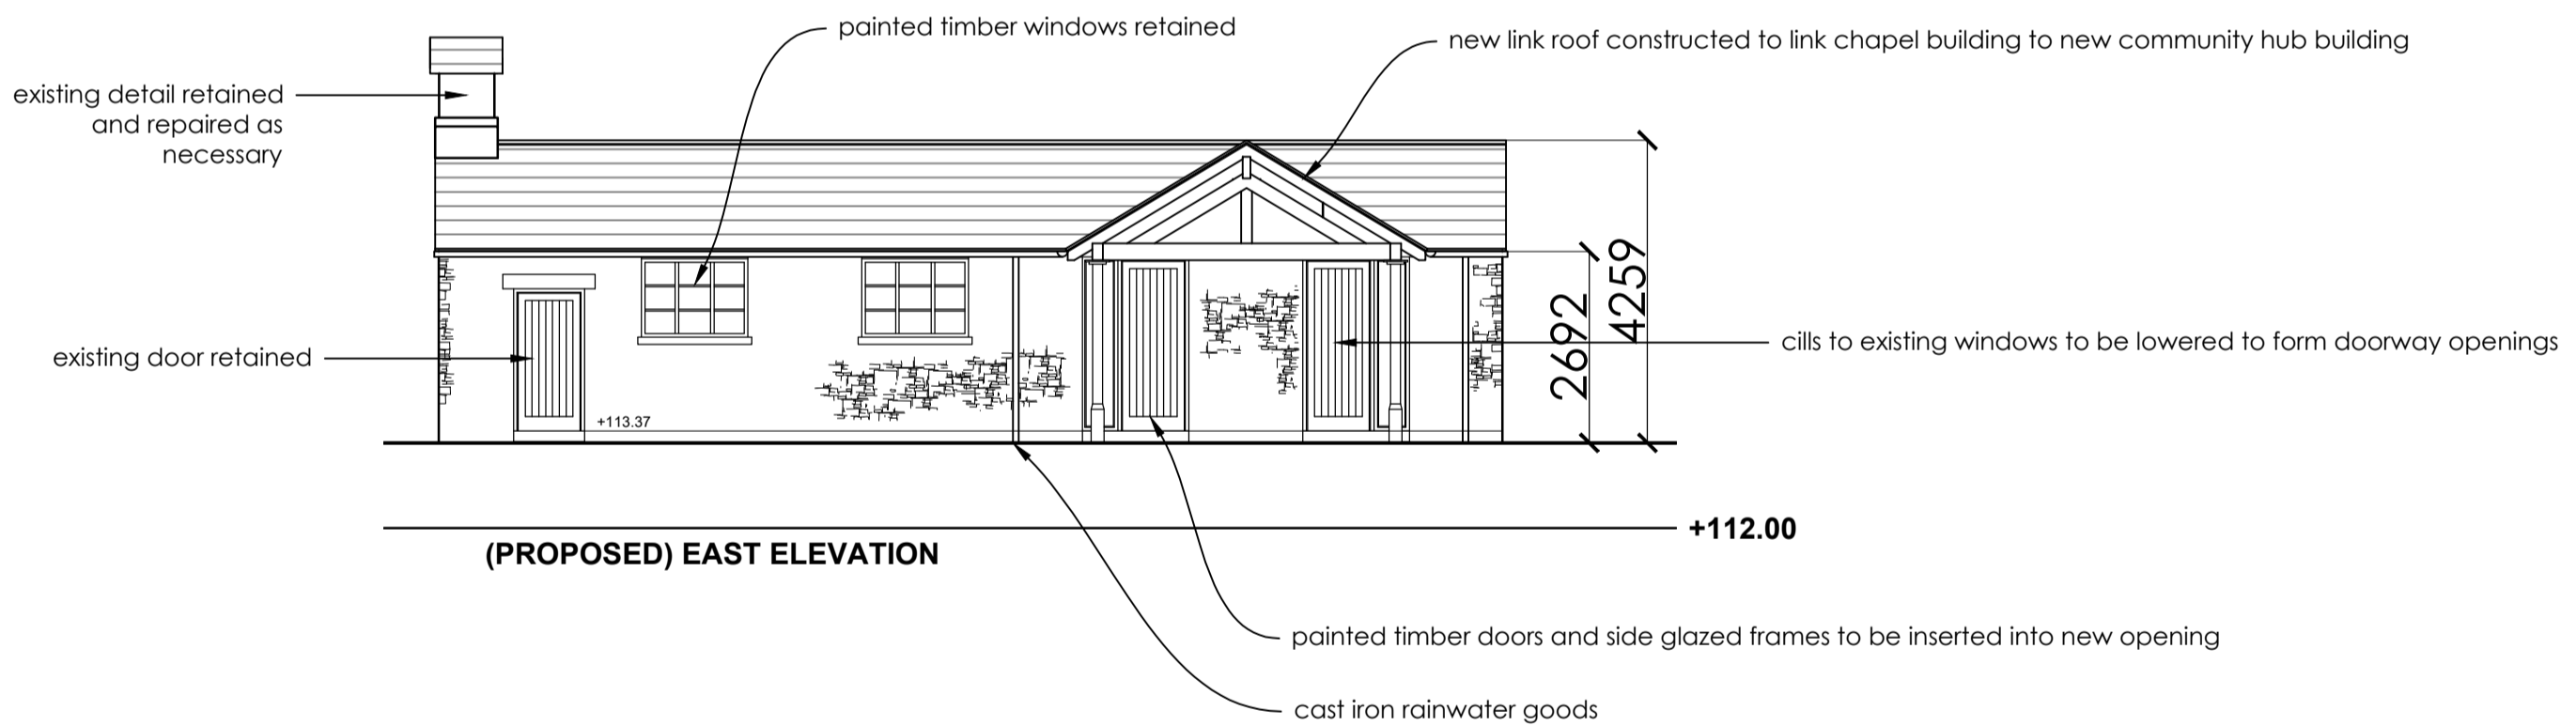

EXISTING & PROPOSED ELEVATIONS TO ST GEORGE'S CHAPEL

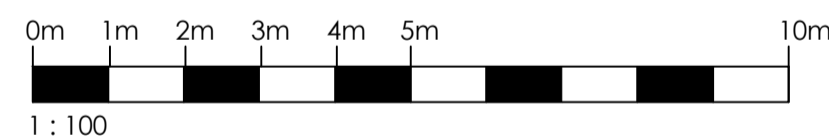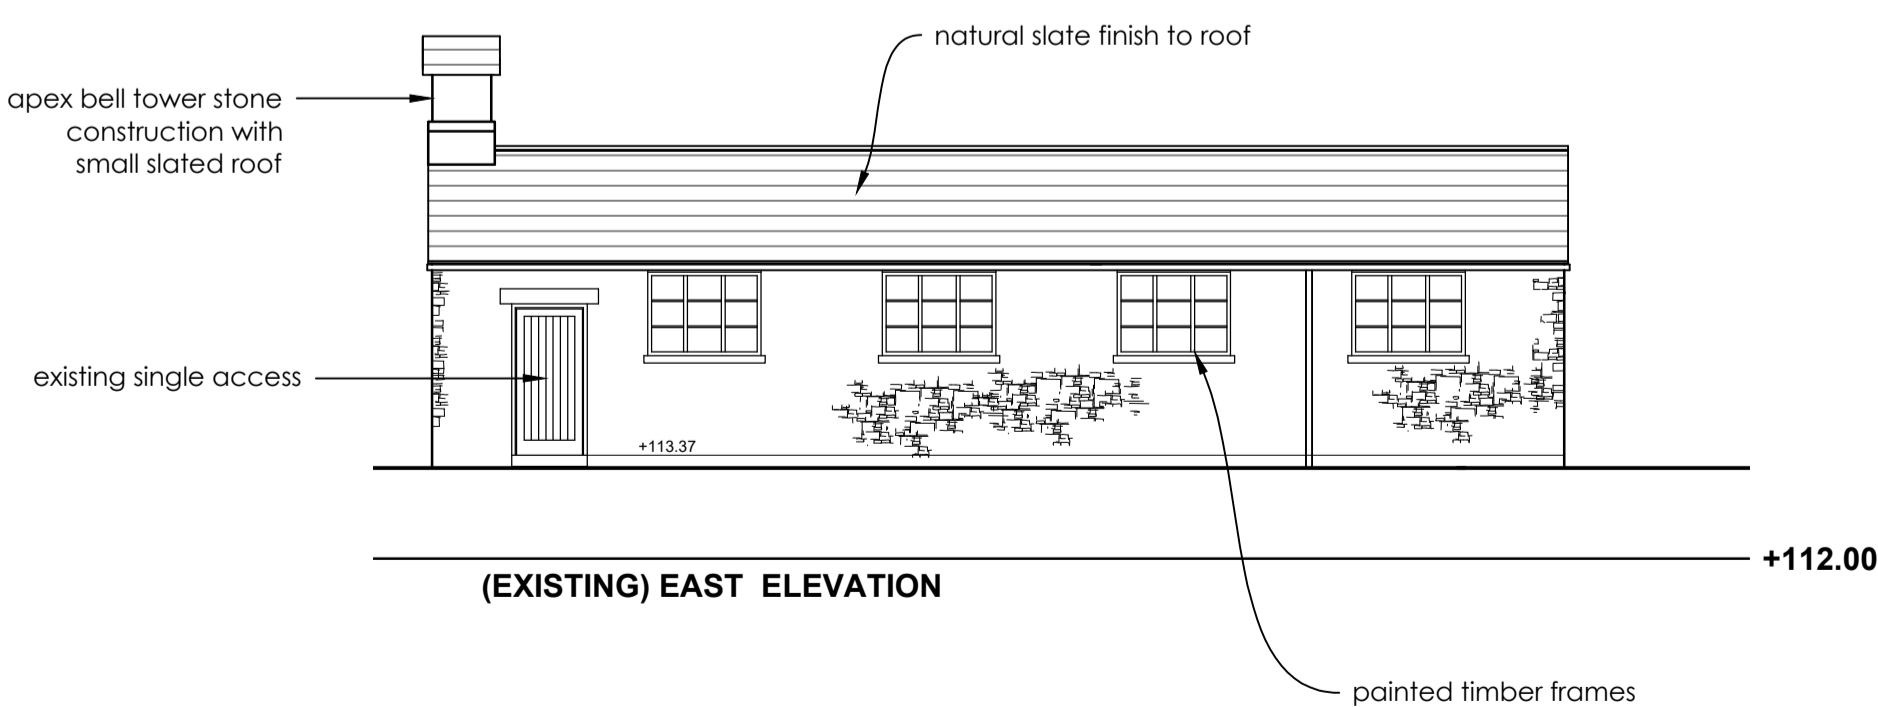

Original Drawn By EW	Date December 2021
-------------------------	-----------------------



the wright design partnership
 15 main street, kirby lonsdale, cumbria LA6 2AQ
 tel / 015242 71697 email / mail@wdparchitects.co.uk

Client	The Duchy of Lancaster		
Contract	OLD GARAGE SITE Dunsop Bridge		
Drawing title	EXISTING & PROPOSED ELEVATION DETAIL TO PLANT / STORE & CHAPEL		
Scale	Job No.	Drg No.	
1:100	KL2887	109	A