



THIS DRAWING TOGETHER WITH THE DESIGN IS
 COPYRIGHT OF THE ARCHITECT.
 FIGURED DIMENSIONS SHOULD BE FOLLOWED
 AND SCALED DIMENSIONS SHOULD BE CHECKED
 WITH THE ARCHITECT.
 ANY DISCREPANCY MUST BE REPORTED TO THE
 ARCHITECT IMMEDIATELY AND PRIOR TO
 PROCEEDING.

REVISIONS

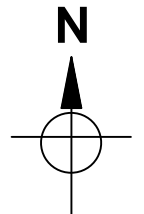

Original Drawn BY EW	Date January 2022
-------------------------	----------------------

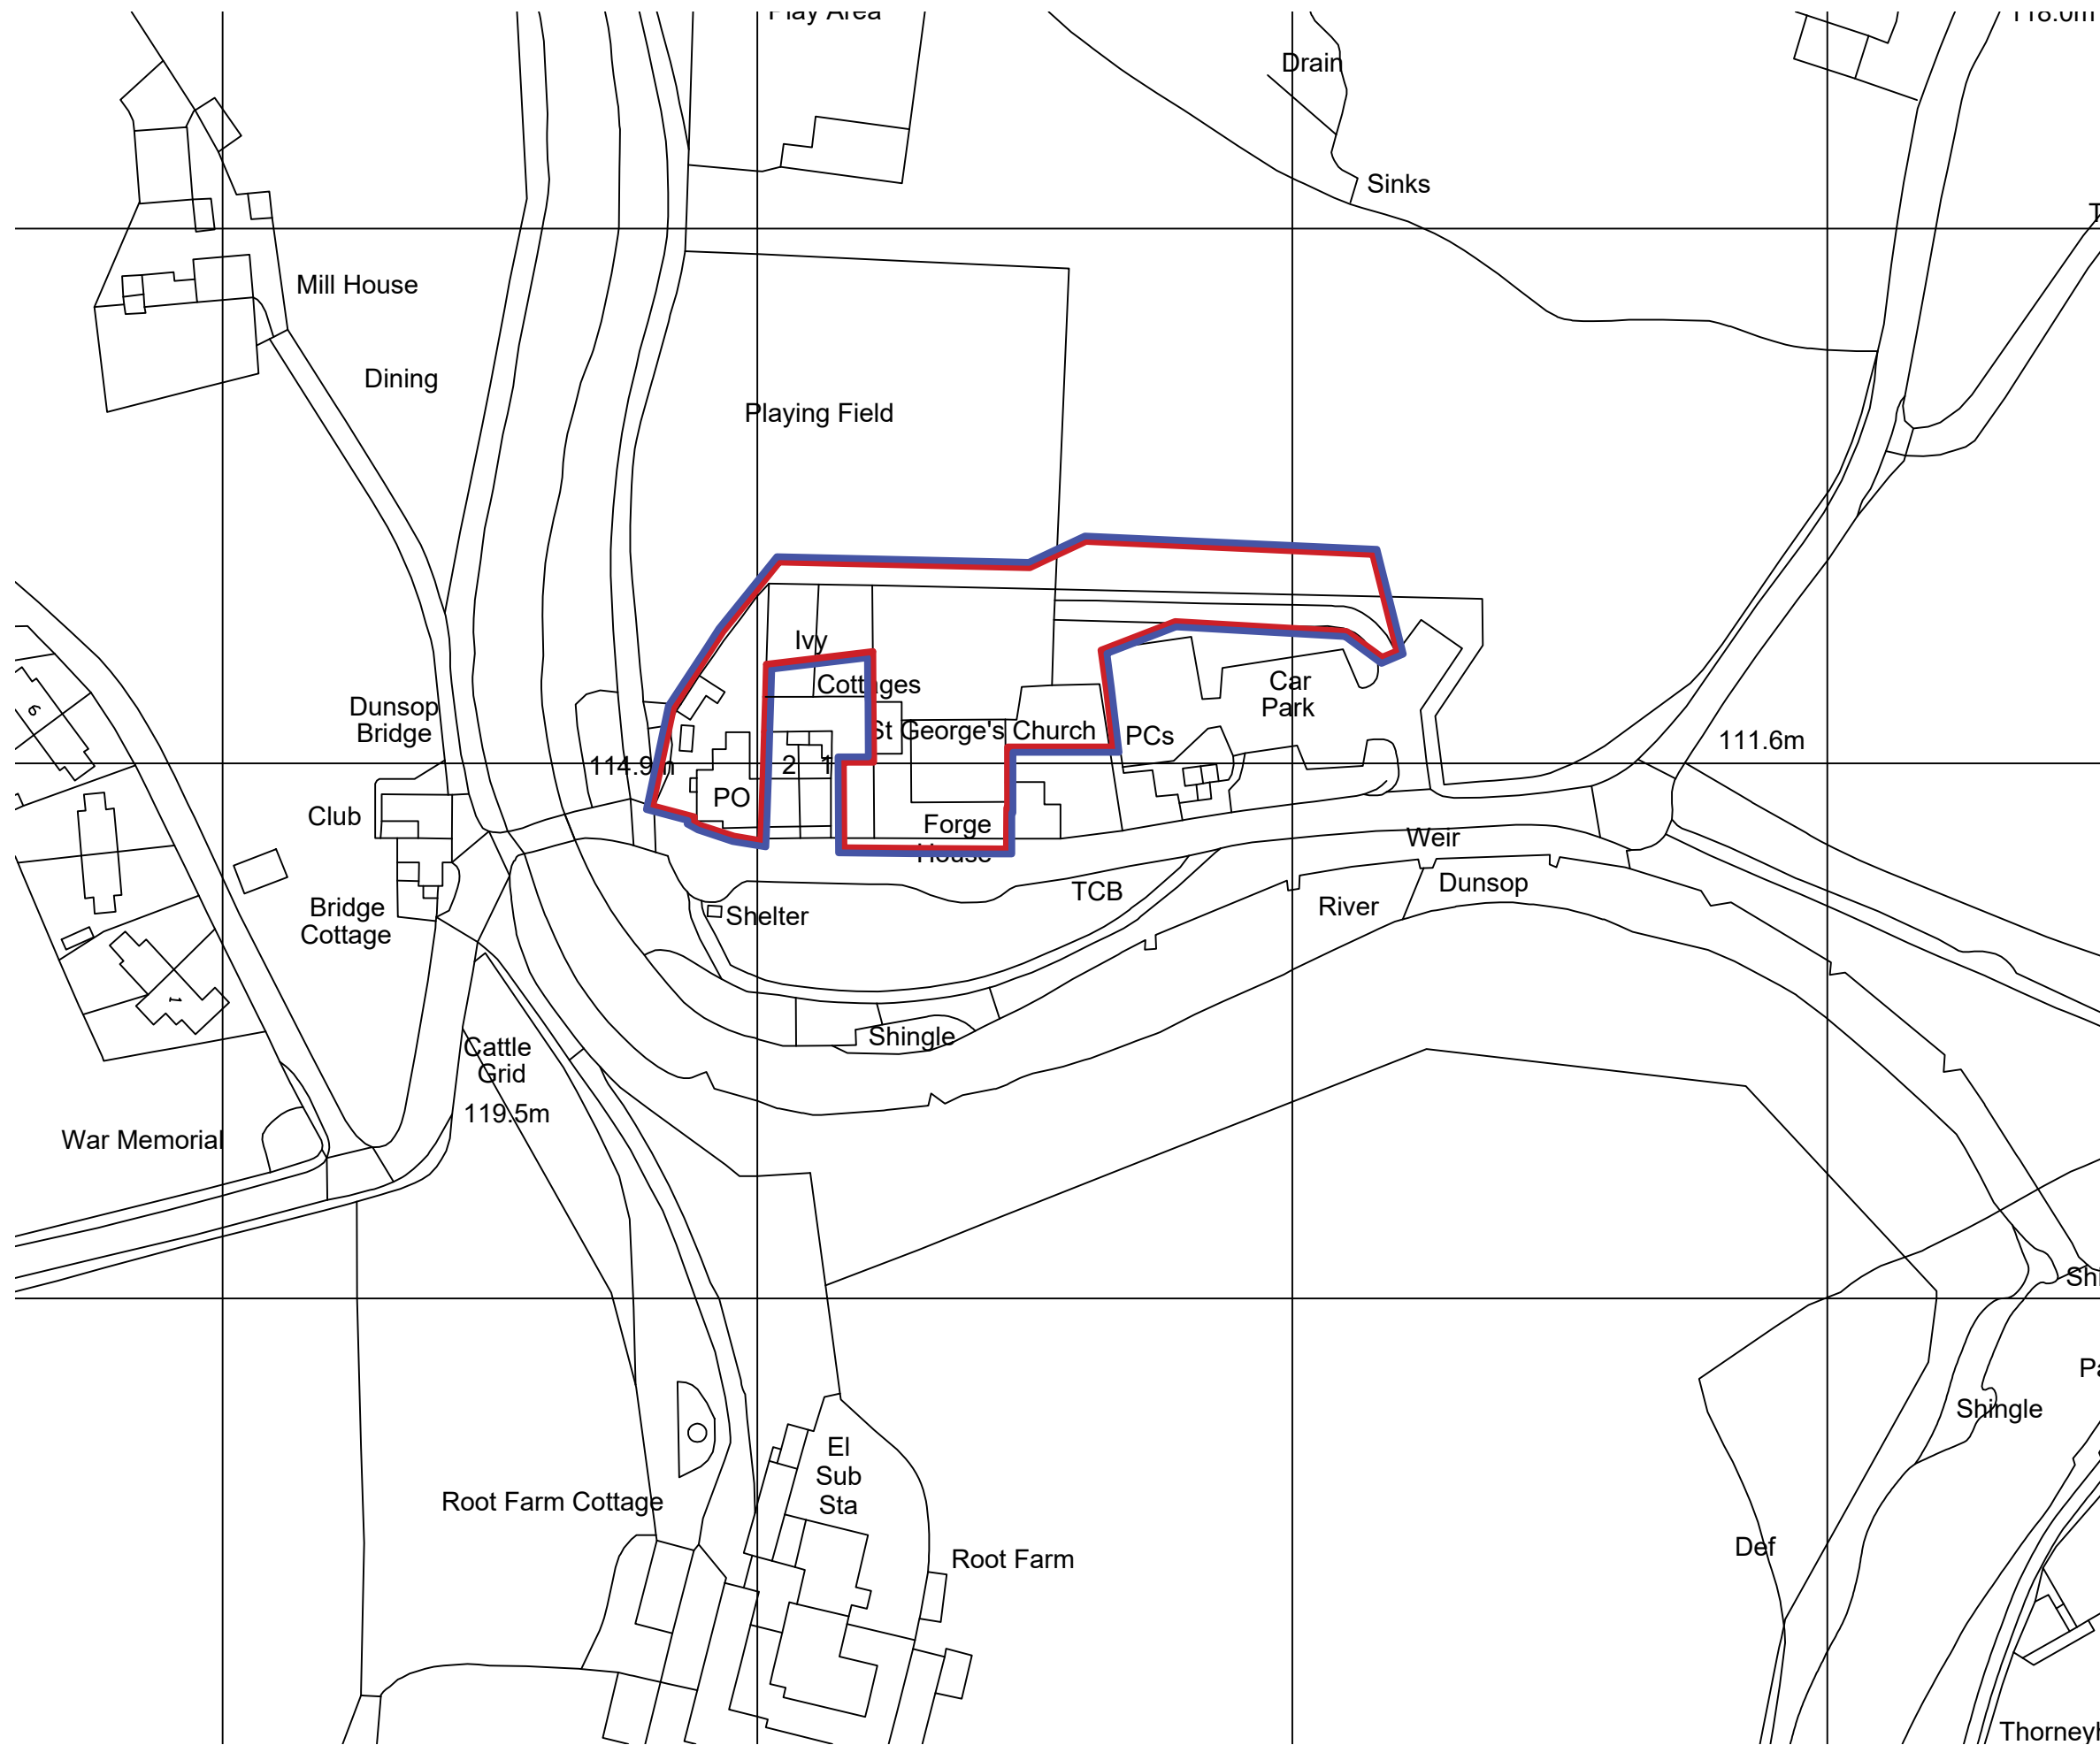

the wright design partnership
 15 main street, kirkby lonsdale, cumbria LA6 2AQ
 tel / 015242 71697 email / mail@wdparchitects.co.uk

Client	The Duchy of Lancaster	
Contract	OLD GARAGE SITE Dunsop Bridge	
Drawing title	OS PLAN	
Scale	Job No. KL2887	Drg No. 100

