


PLAN C

SCALE 1:100

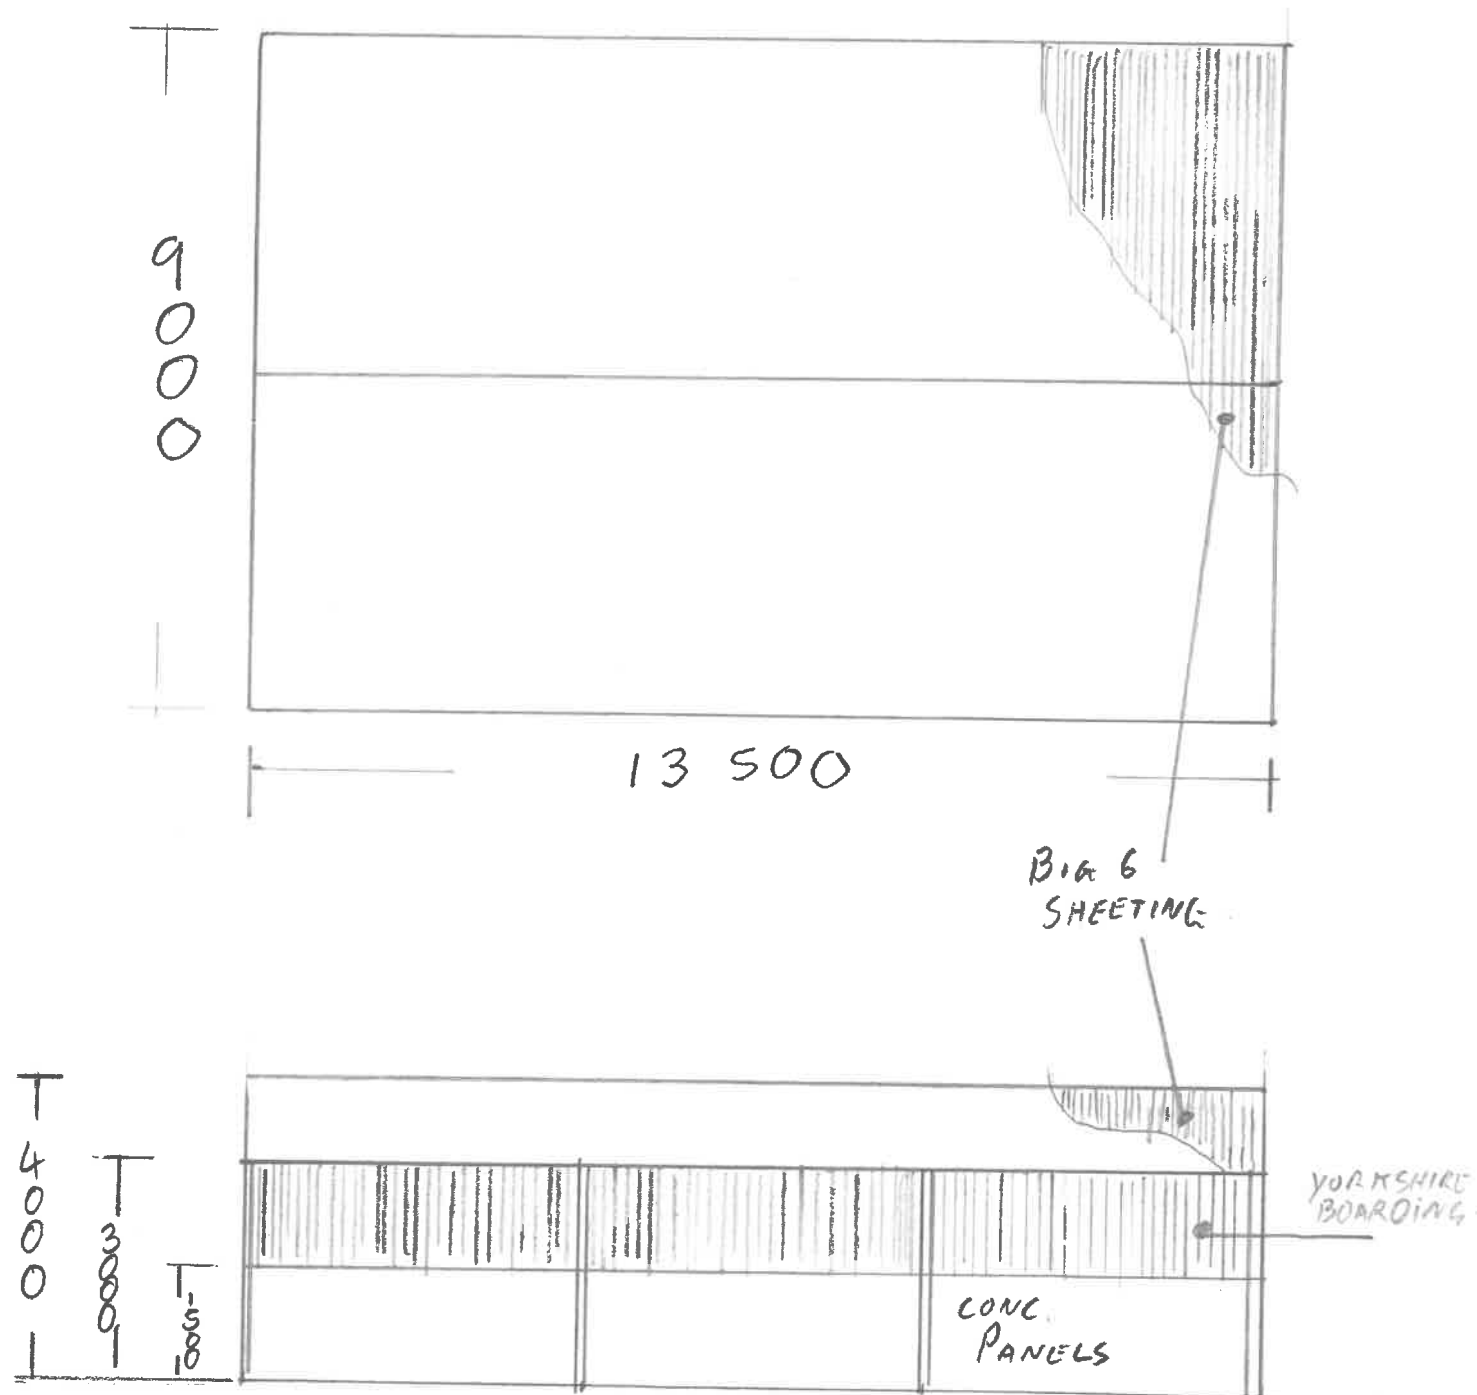

PROPOSED BUILDING

3 BAY 9m x 13½m STEEL FRAMED

ROOF - BIG 6 CEMENT FIBRE SHEETING

SIDE + GABLE END CLAD WITH TANALISED

YORKSHIRE BOARDING ABOVE 1½m CONCRETE PANELS

ONE GABLE END FITTED WITH STEEL ROLLER SHUTTER

DOOR 4½m W x 3m H + SMALLER PEDESTAL DOOR

GUTTERING TO EXISTING FIELD DRAIN

