

Peter Hitchen
Architects

Marathon House
The Sidings Business Park
Whalley, BB7 9SE

01254 823 885

www.peterhitchenarchitects.co.uk

NOTES:

No.	Description	Date

CLIENT:

Mrs Lorraine Bacon

PROJECT: Higher Lickhurst Farm
Twins Brook Road
Chipping
PR3 2QT

SHEET:

EXISTING PLANS

Project number PHA/672

Date 11/1/2022


Drawn by LW

Checked by PH


A1.3

Scale 1 : 50

Sheet size A1

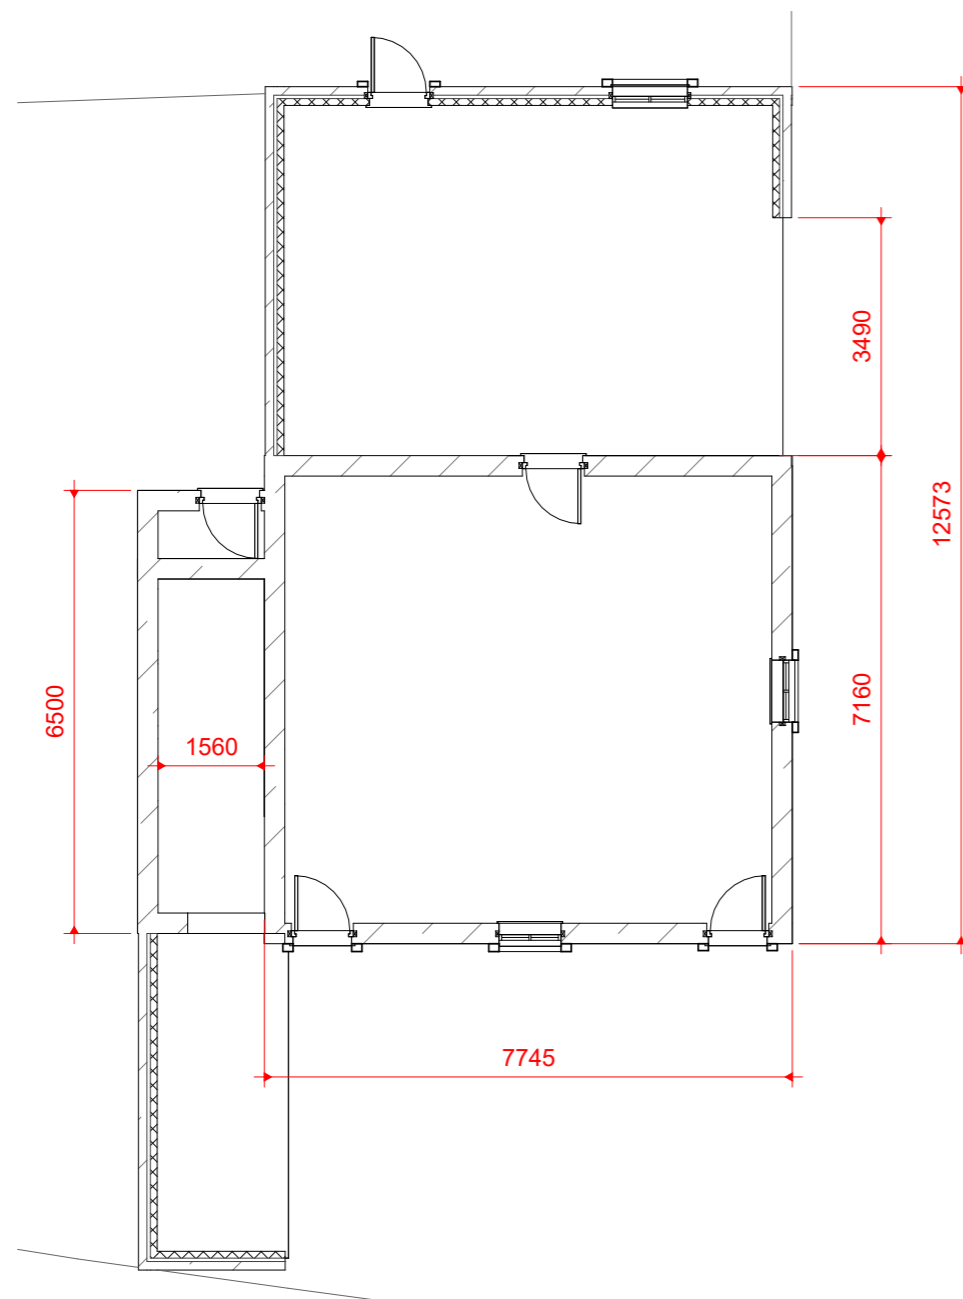

1 0 GROUND FLOOR
1 : 50

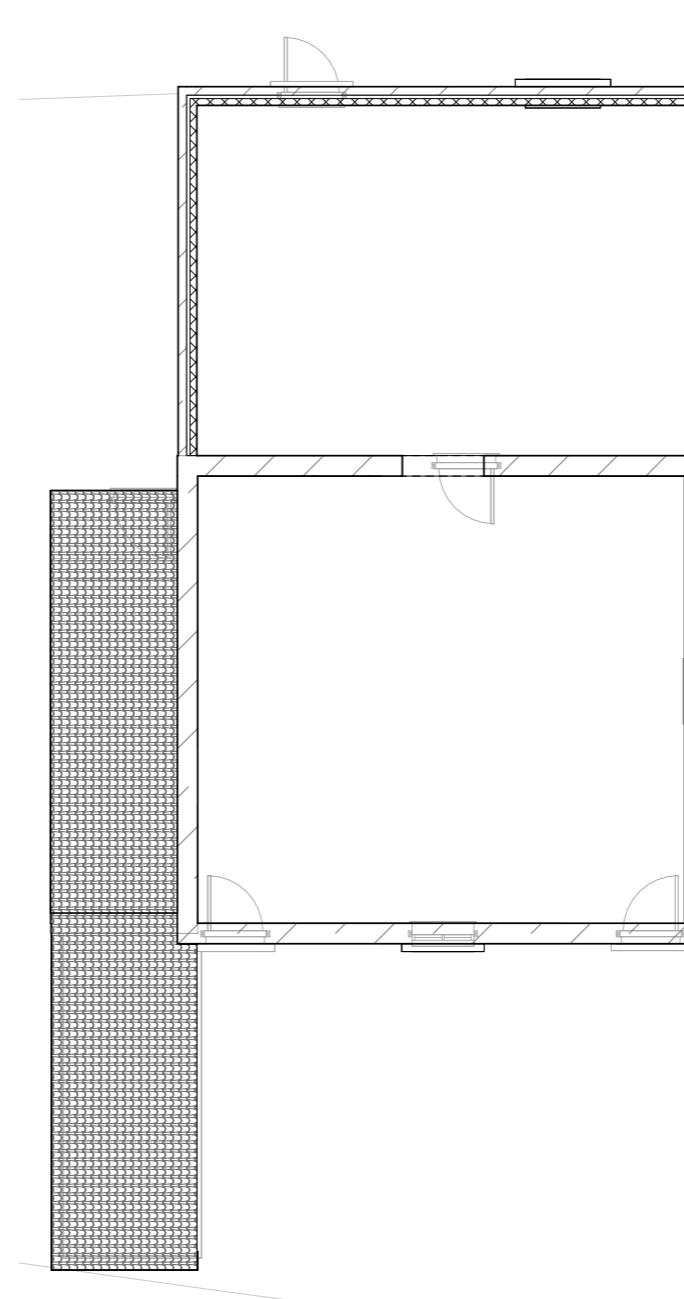

2 1 FIRST FLOOR
1 : 50