




Proposed First Floor Plan . Scale (1:50)

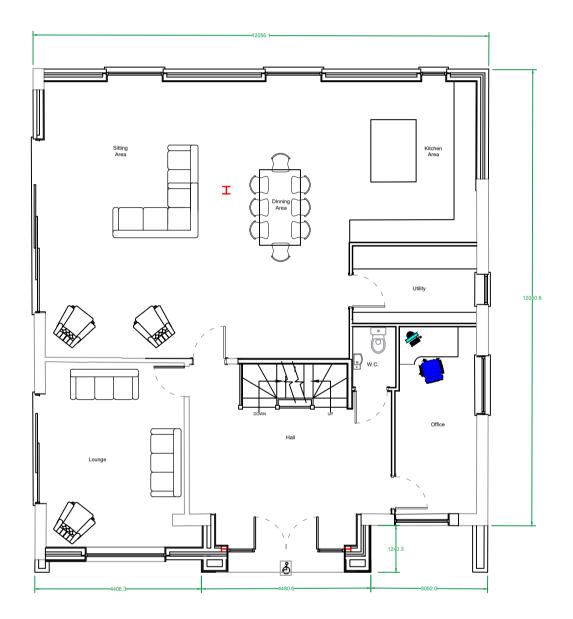


Proposed Ground Floor Plan Scale (1:50)

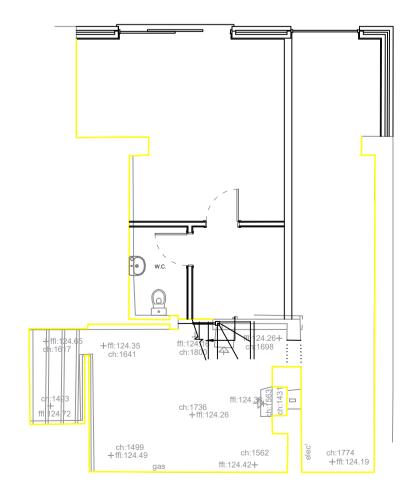


Proposed Basement Floor Plan Scale (1:100)

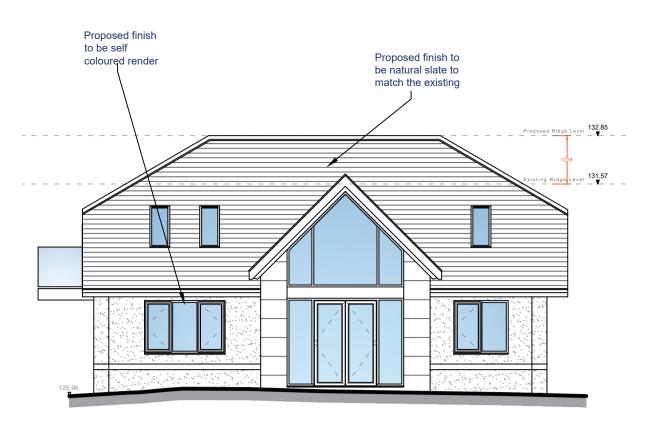


Proposed Front Elevation Scale (1:100)

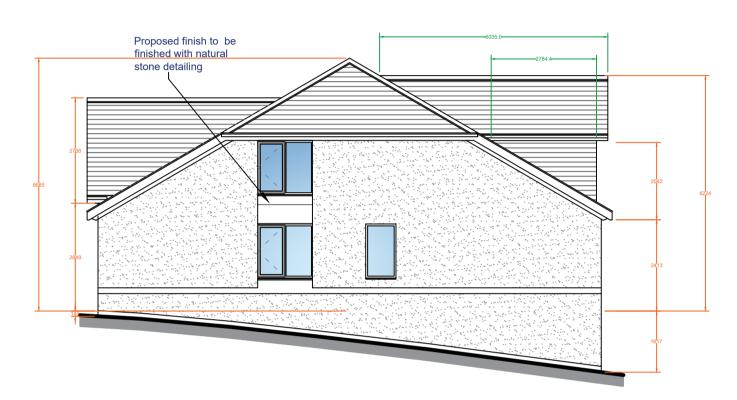


Proposed Side Elevation Scale (1:100)

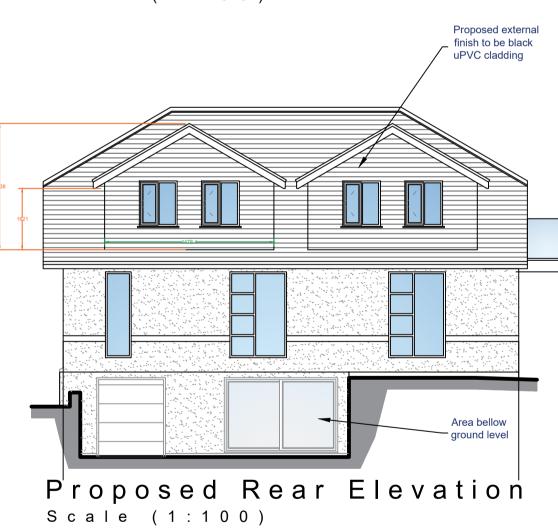


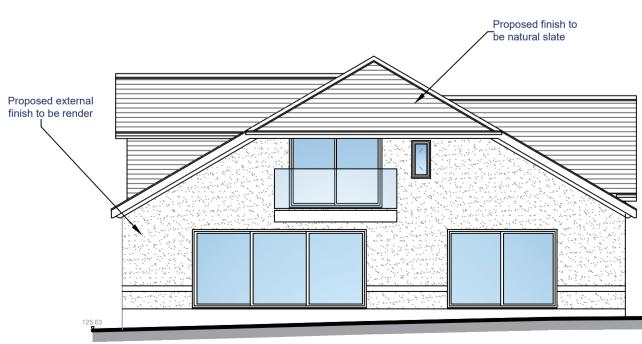

Proposed Side Elevation Scale (1:100)

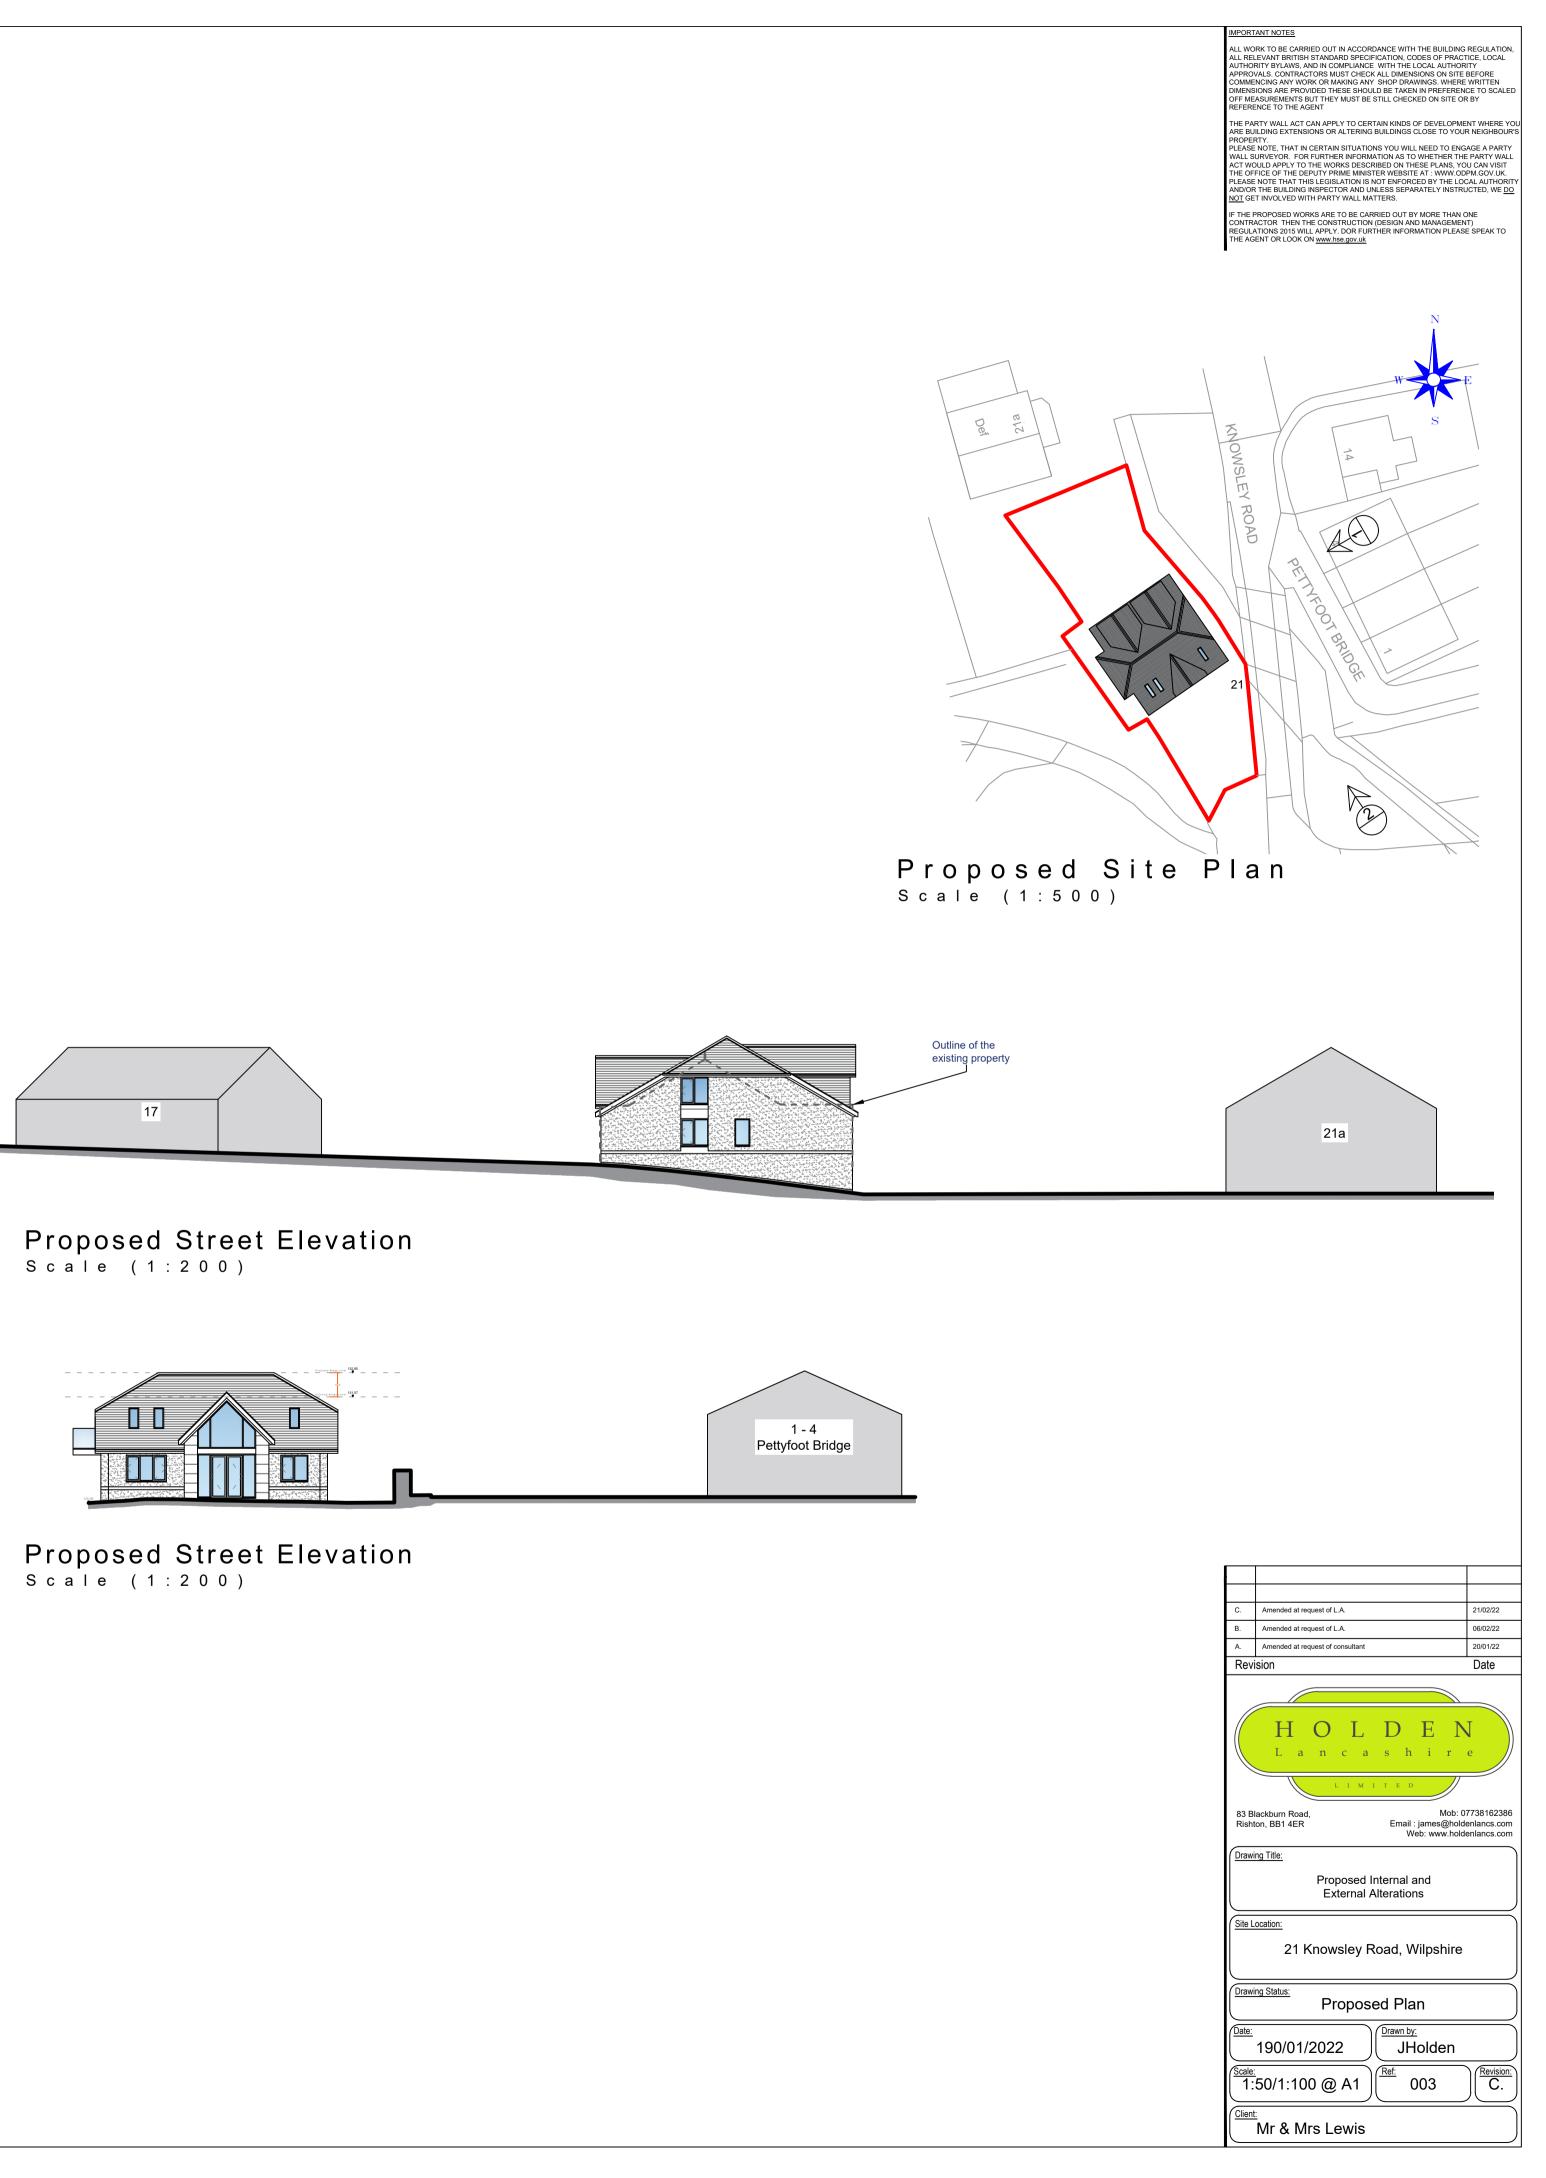

Proposed Street Elevation
Scale (1:200)

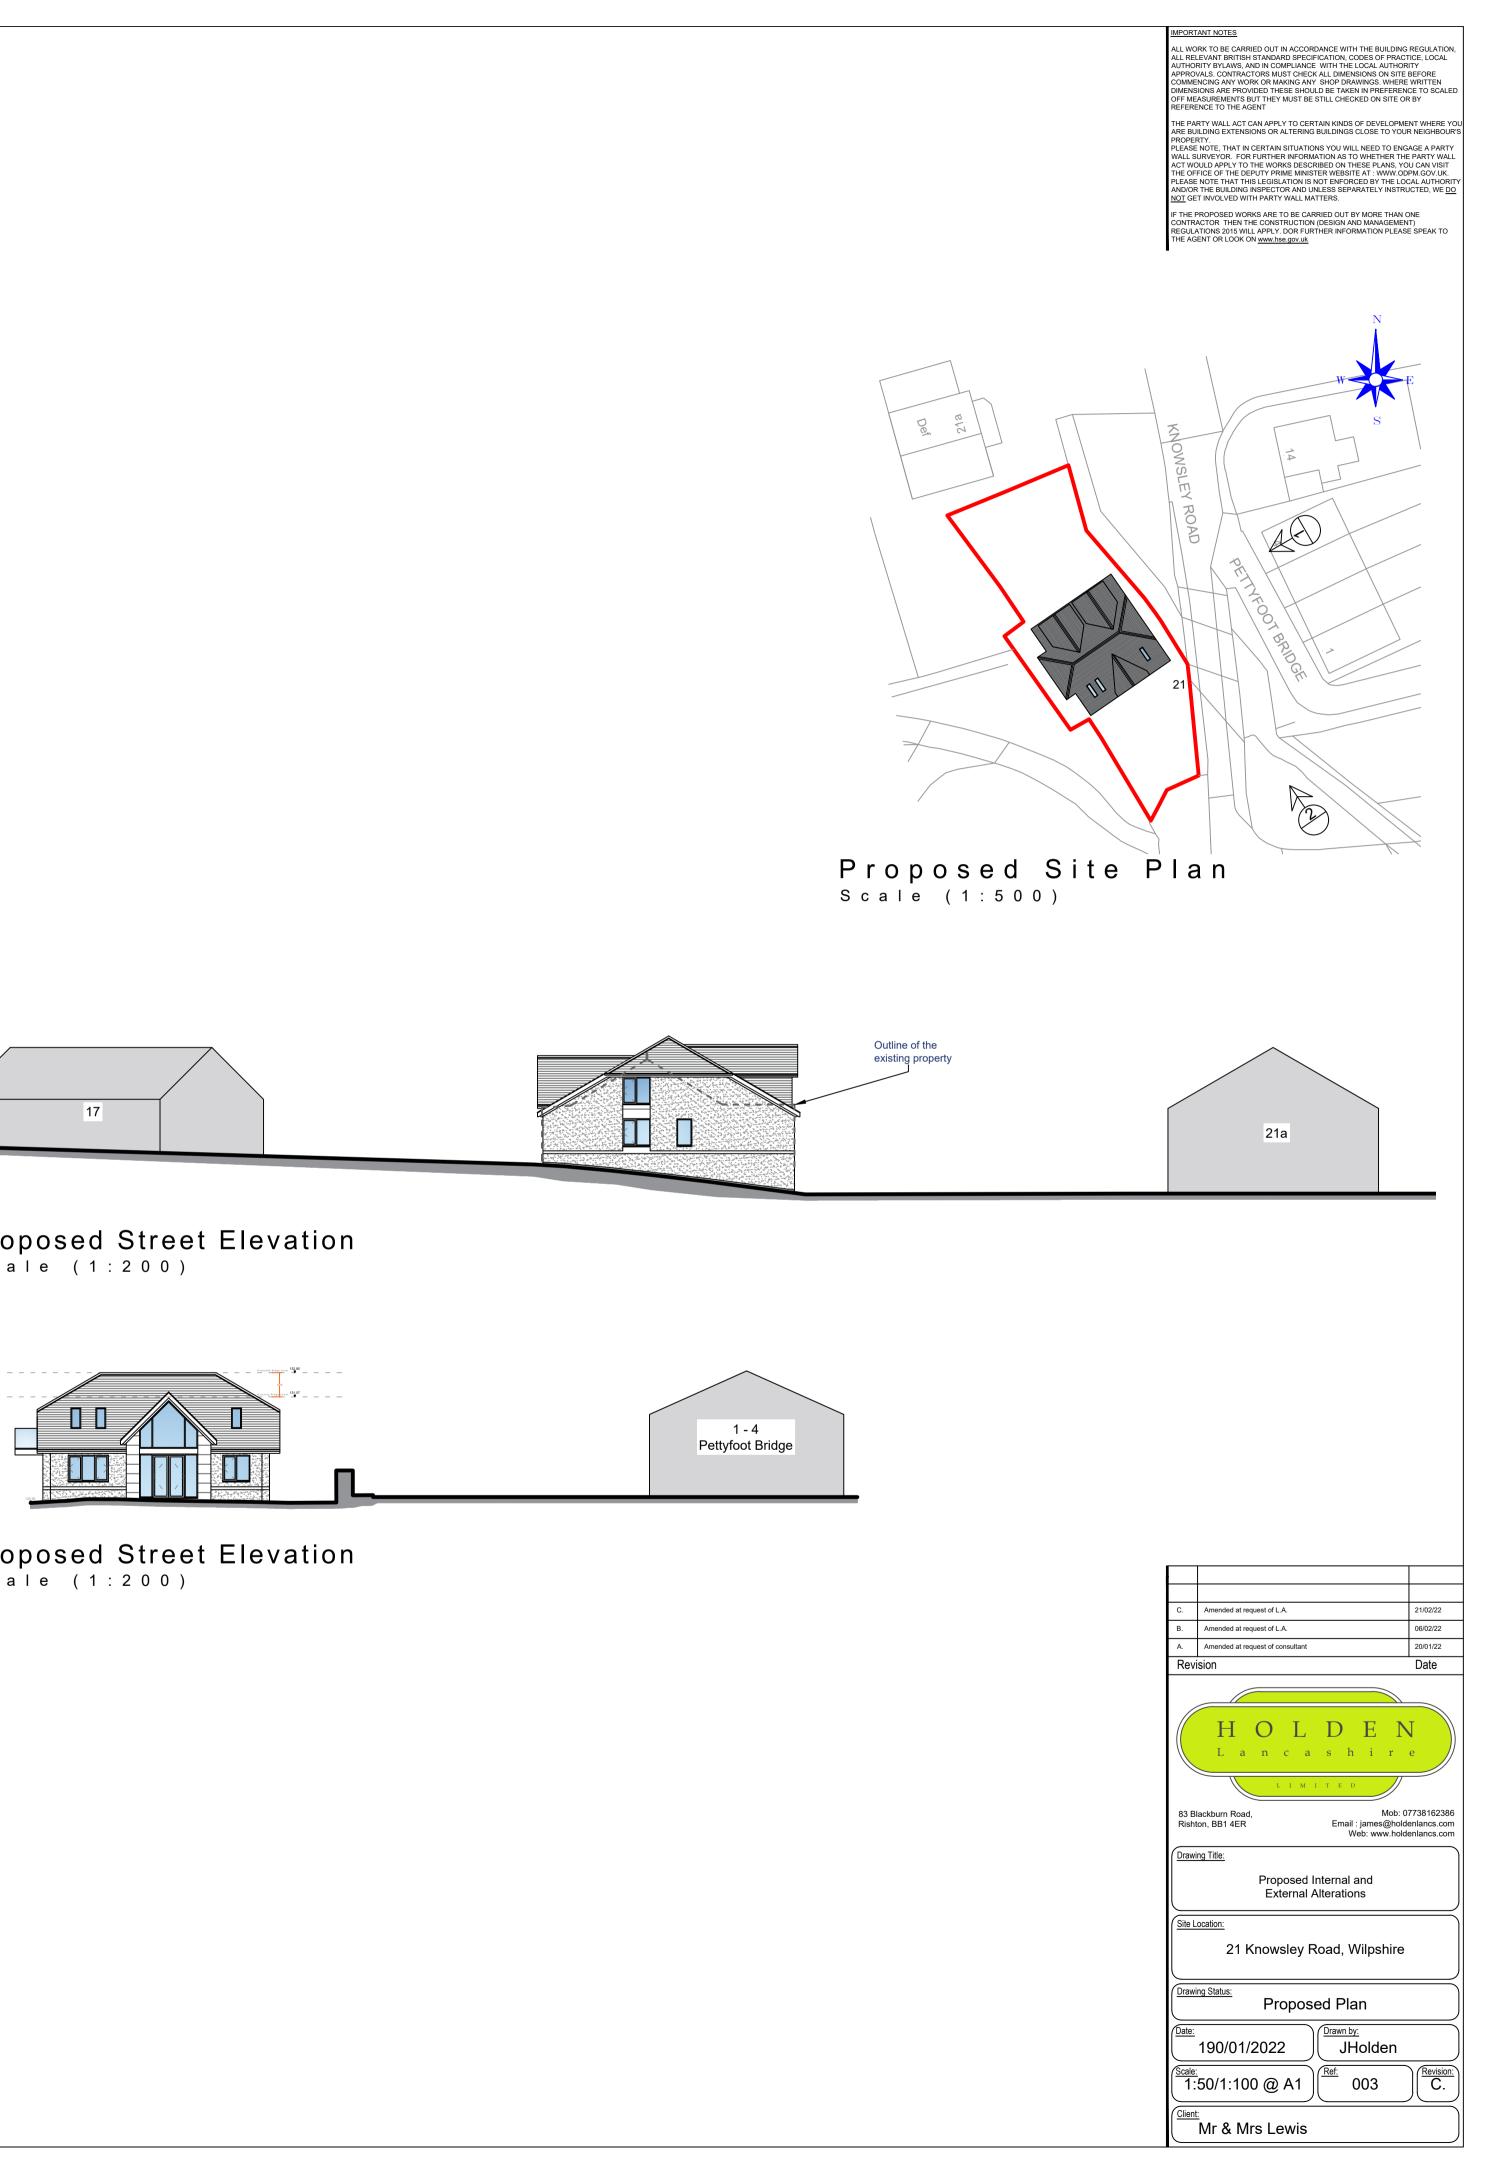

2