
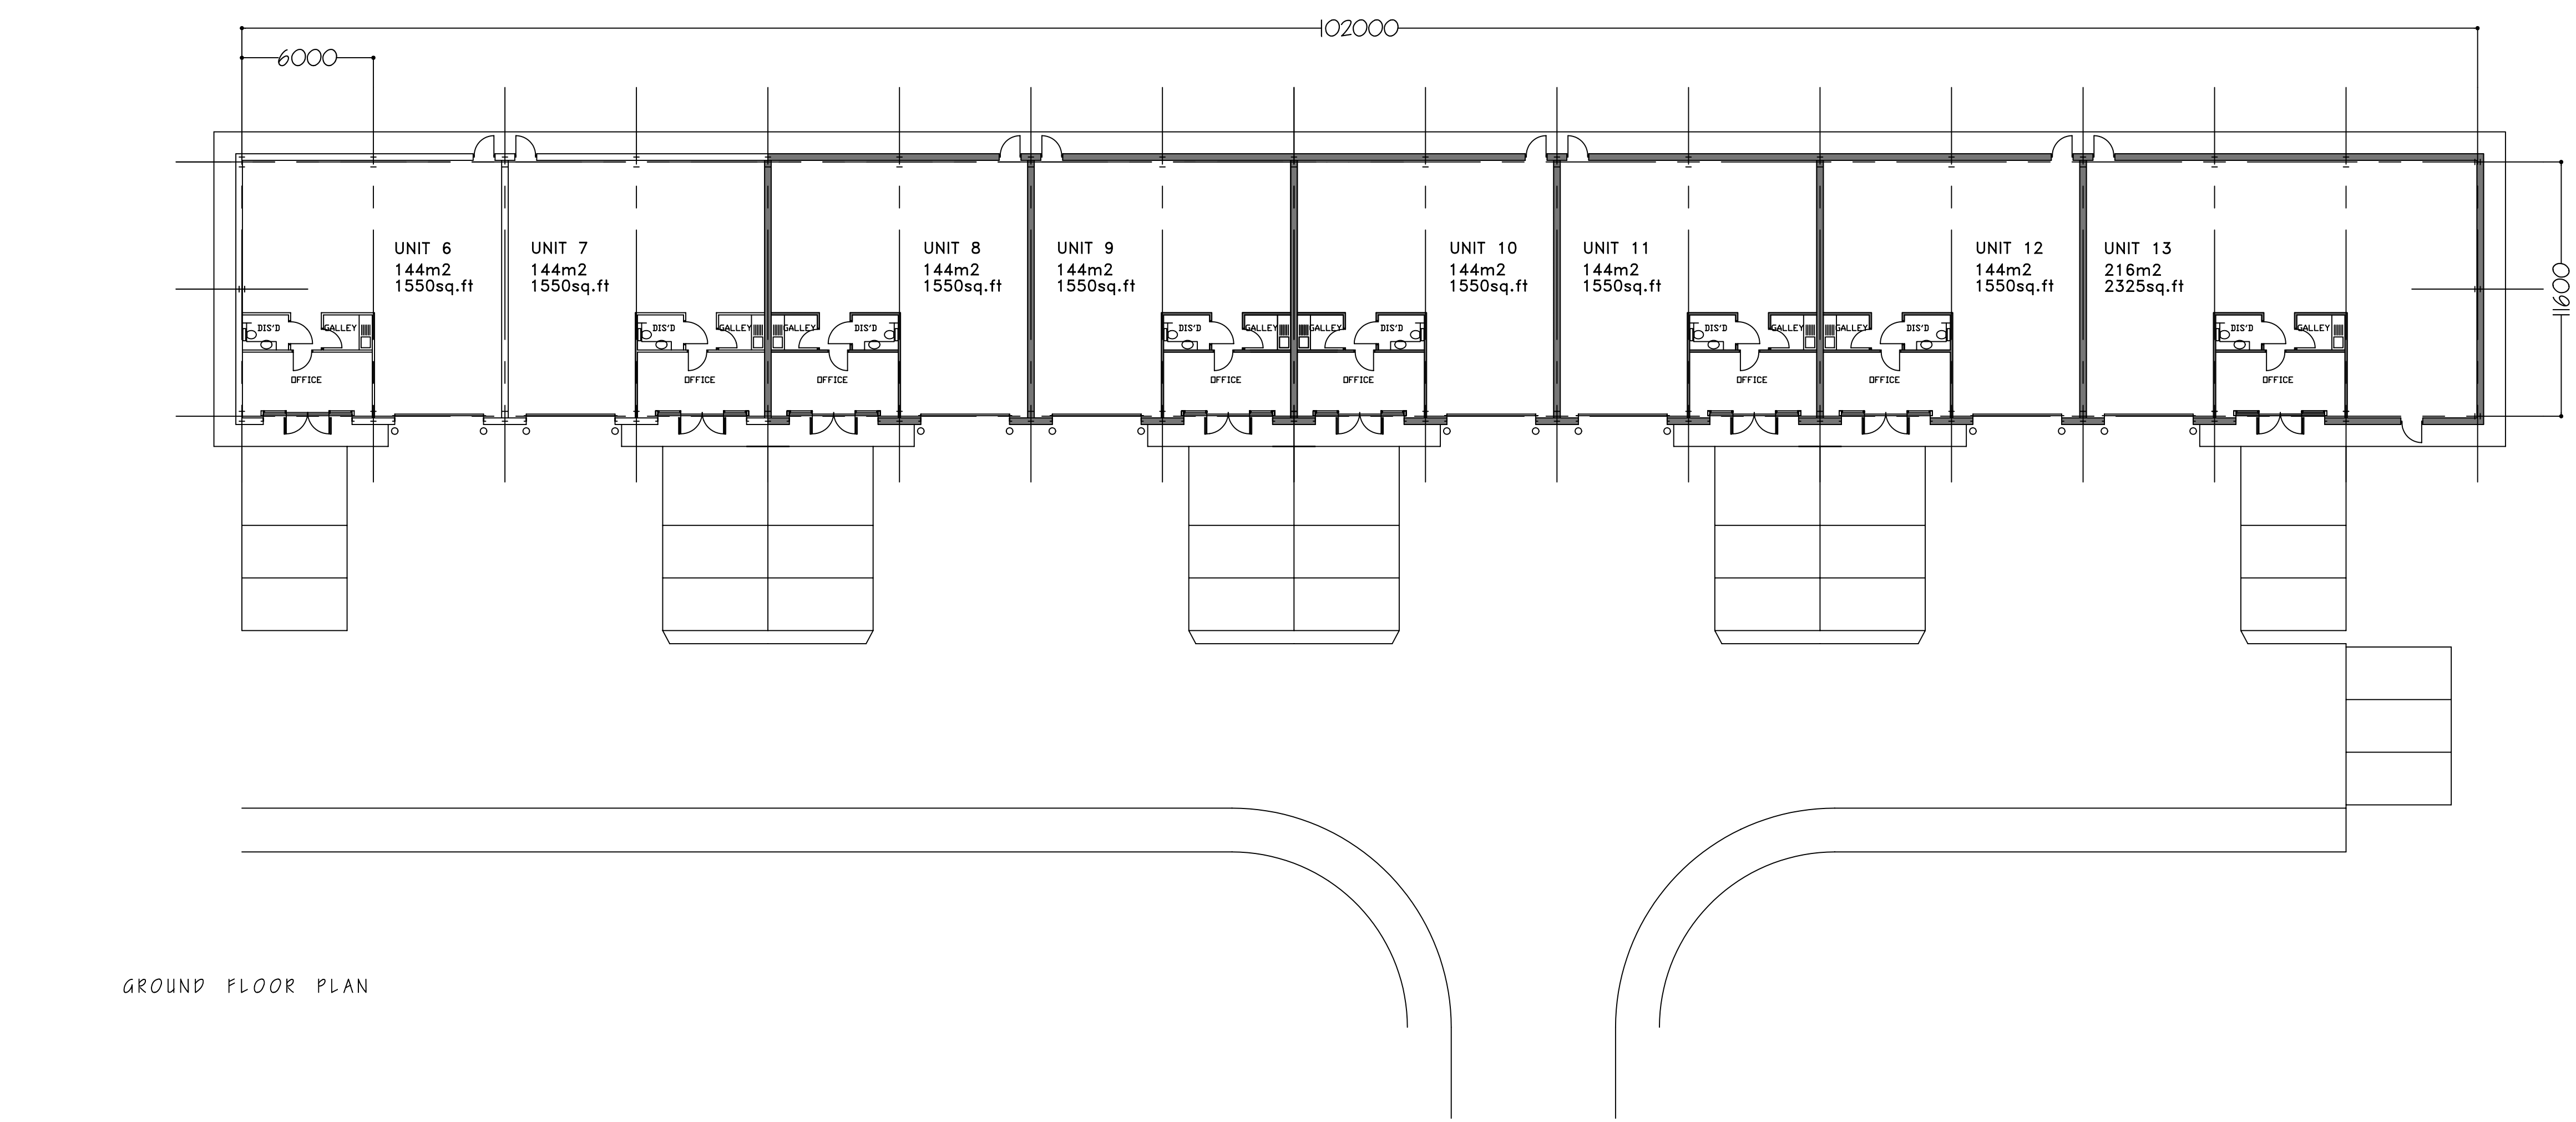
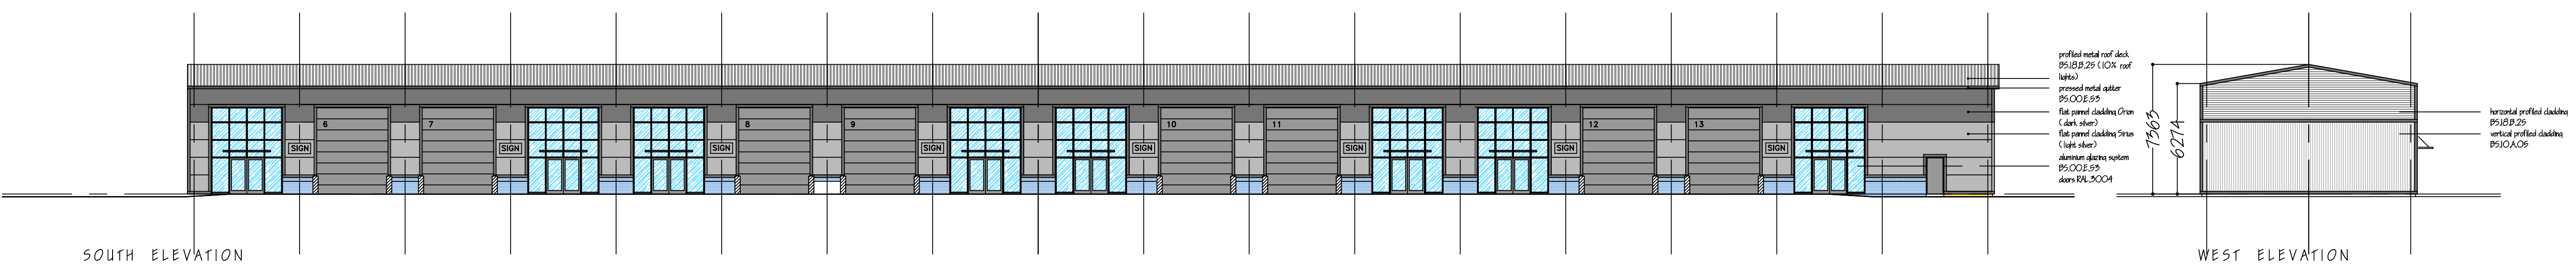


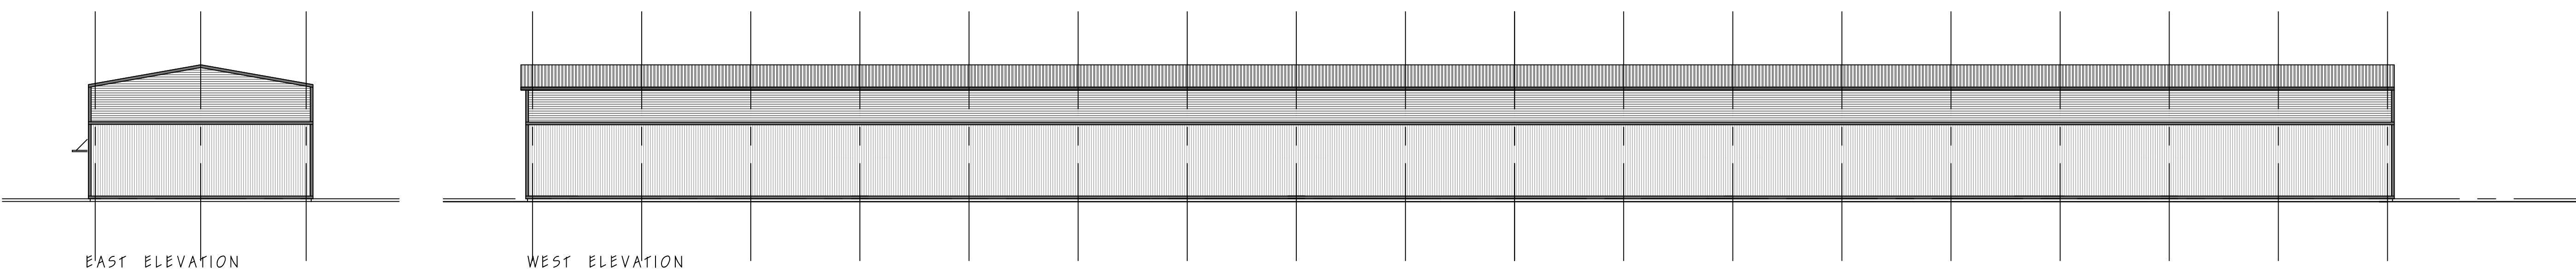

BUSINESS FIRST
YOUR SPACE TO WORK

PROPOSED DEVELOPMENT
BURNLEY ROAD
SIMONSTONE

UNITS 6 - 13
LAYOUT & ELEVATIONS

Scale: 1:200 Date: Oct 15 No. 1883/ 06B

Craven
partnership
Architectural Services

Ribble Court, 1 Mead Way
Shuttleworth Mead
Business Park
Padiham, Burnley
BB12 7NG
Tel: 01282 778066
Fax: 01282 773591
Email: tech@cravendesign.co.uk

© Copyright Craven Design Partnership. Must not be reproduced in part or in whole without written consent.