


DIMENSIONS Pdf

Elevation, Project number. 60/1/1

Project: JV & MM Wright Alternative: Kitchen - Alternative - 1 - Wall - 3

28/09/2021

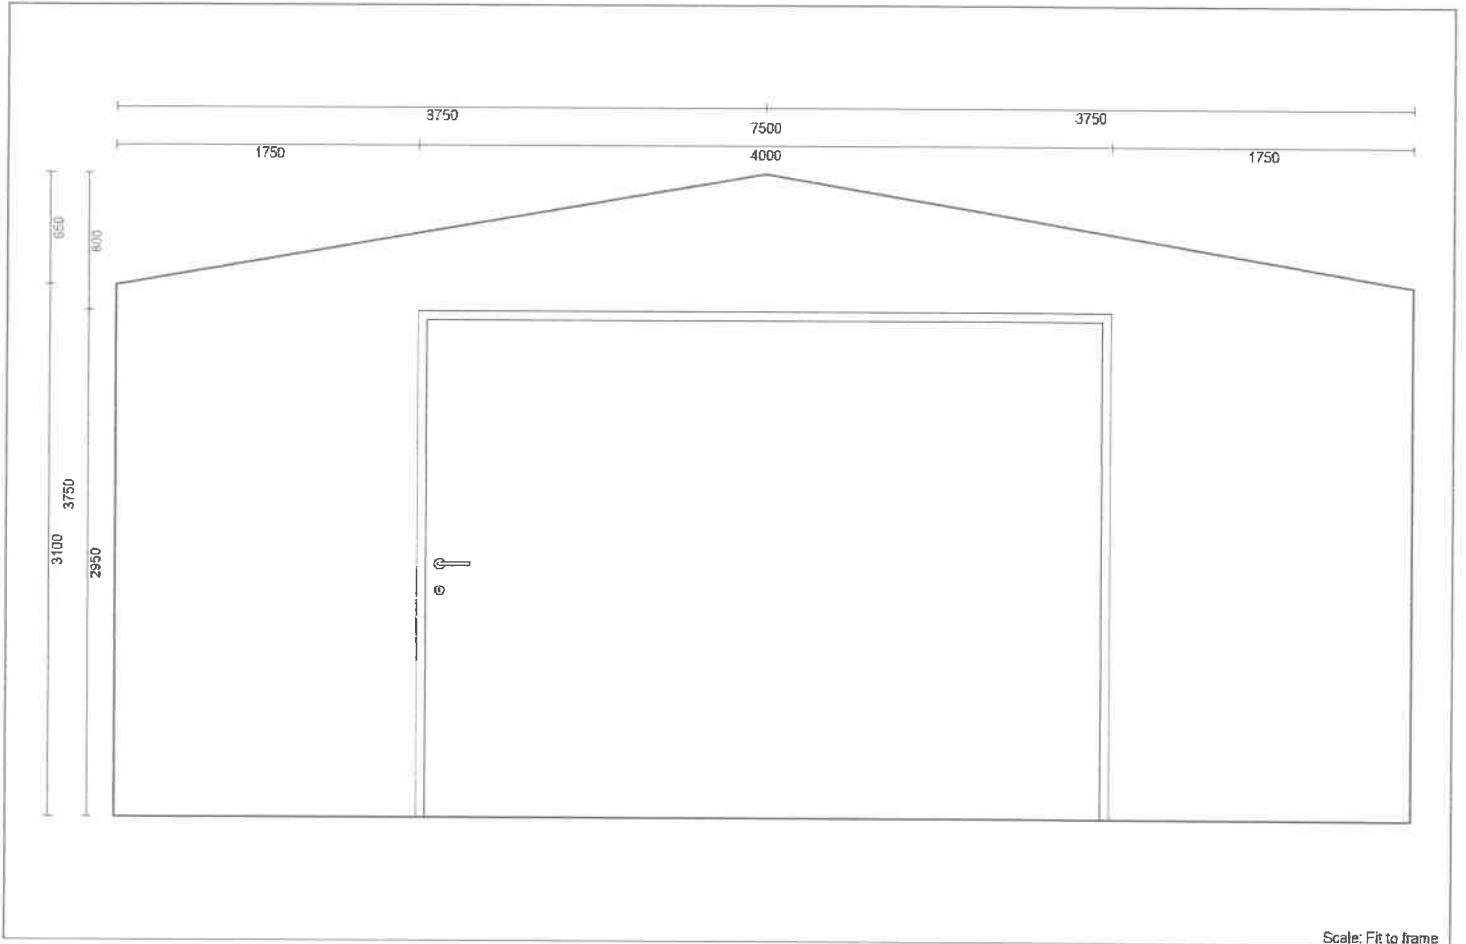

This design is copyrighted. To forward it to a third party or copying it without prior agreement is prohibited. The drawing is only an indication of the planned installation.

Designed/presented with Compuser © WINNER

SITE DIMENSIONS pdf

Cobden Farm, Sabden, BB7 9ED

