


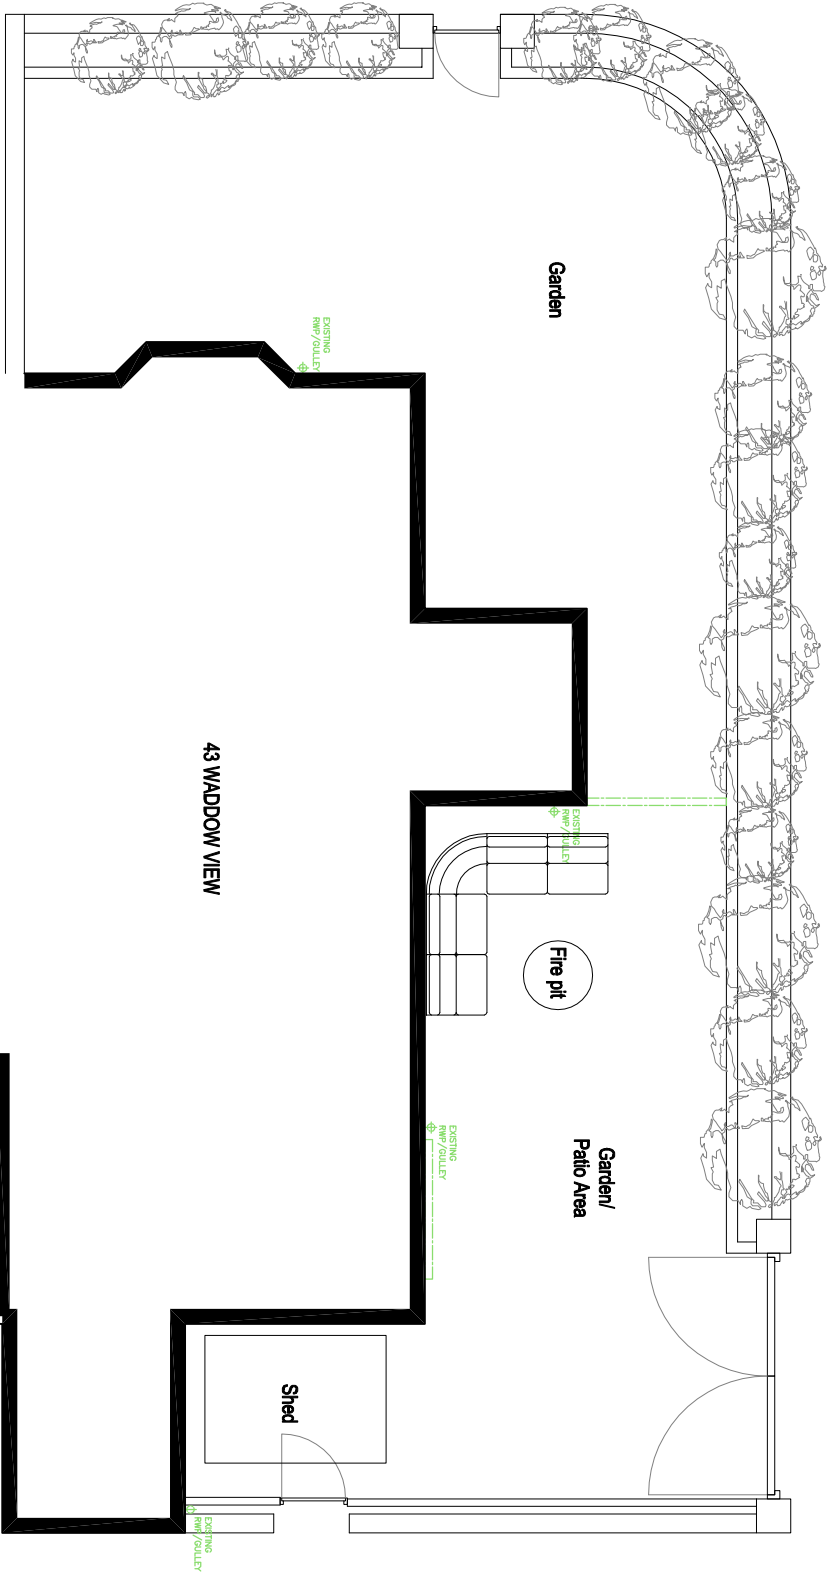

EXISTING SITE BLOCK PLAN

qww+q architects Private Residential Housing Commercial Conservation Domestic Tel: 01254 483848 Email: info@qww-architects.com Web: www.qww-architects.com The Annex Lowerfold Farm Oswoldtwistle Lancs B854GA		Architects Registration Board		Client MR_ & MRS_PERSECHINO		Scale 1:100		Sheet Size A3		Job Number 21-068		Drawn By AW		Checked AW	
Project 43_WADDOW_VIEW WADDINGTON		Drawing Title EXISTING_SITE_BLOCK PLAN		Drawing Status PLANNING		Drawing Number PL/02		Revision -		Final Issue NOV_2021					

©qww+q architects Ltd 2020 | This Drawing is to be used in conjunction with all other project associated drawings and information. Do not scale from this drawing. Reproduction of this drawing without the prior written consent of qww+q architects is strictly prohibited. This drawing is copyright of qww+q architects. All rights reserved.