


01 GROUND FLOOR GA PLAN AS EXISTING
1:50



02 FIRST FLOOR GA PLAN AS EXISTING
1:50

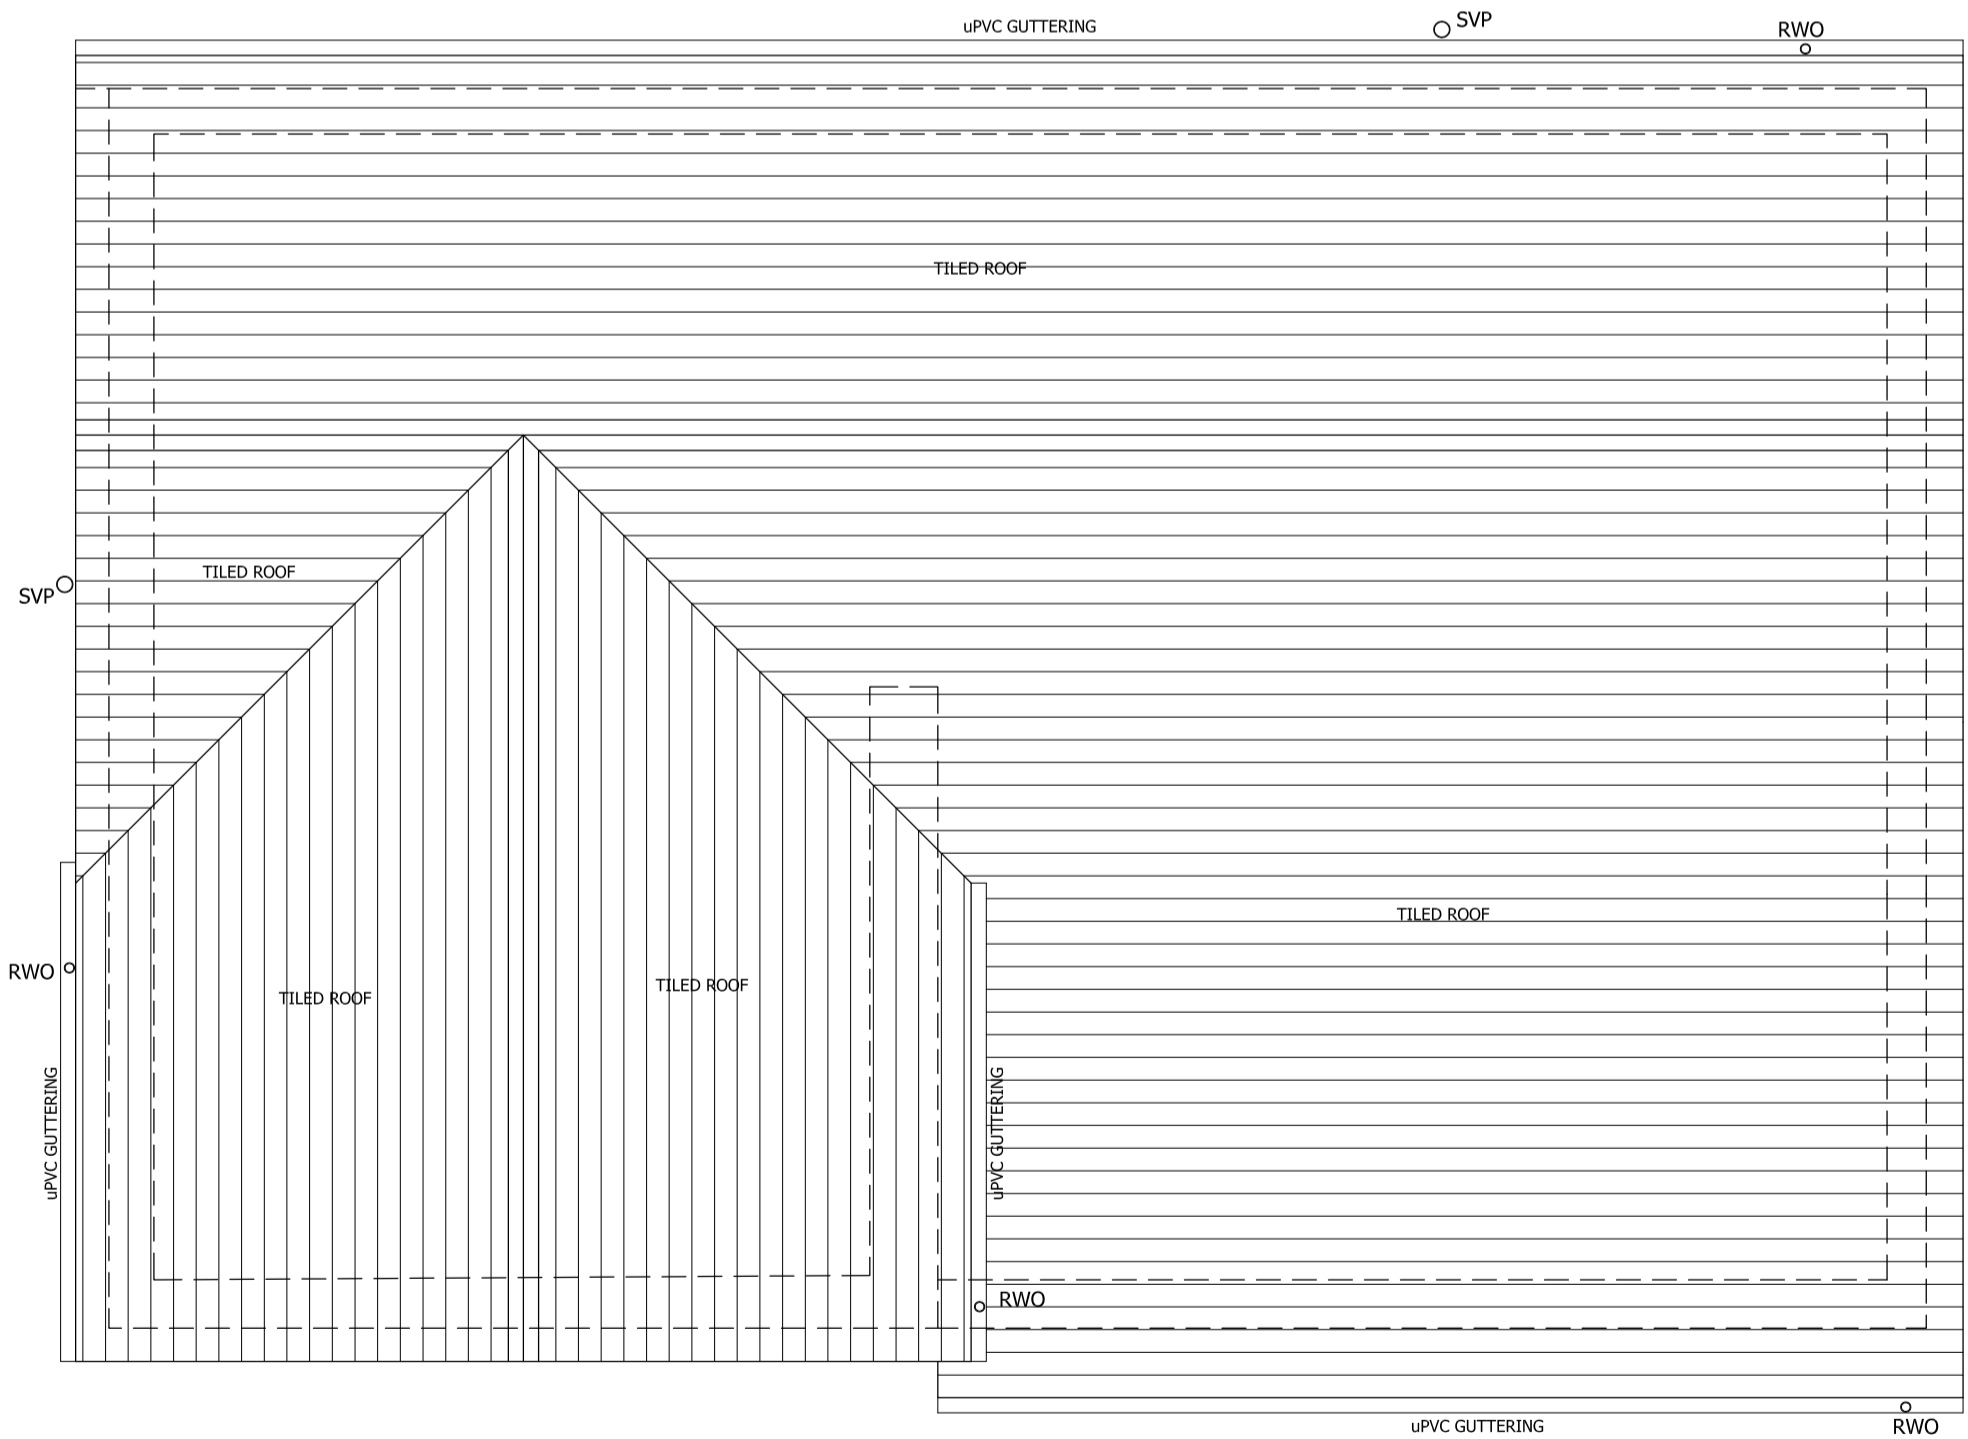

03 ROOF GA PLAN AS EXISTING
1:50

P02 11/11/21	Planning Issue	SS
Rev. Date	Revision	By Checked



1 Durdley Court North, Waterfront East, Level Street,
Brierley Hill, West Midlands DY5 1XP
T: 01384 571330 E: info@incdesign.net

Project
13 Leys Close
Wiswell, BB7 9DA
Drawing Title
GA PLANS AS EXISTING
Project Number 2932

Comp. File No. p:\p\2010\2932 - 13 Leys Close, Wiswell, BB7 9DA\p\2932.dwg	Status D5
Drawn by SS	Checked by SS
Scale @A1 1:50	Date 28.10.2021
File Identifier LC-INC-BA-LL-DR-A-08001	Revision P02

Purpose of Issue
PLANNING
Workflow Status

