




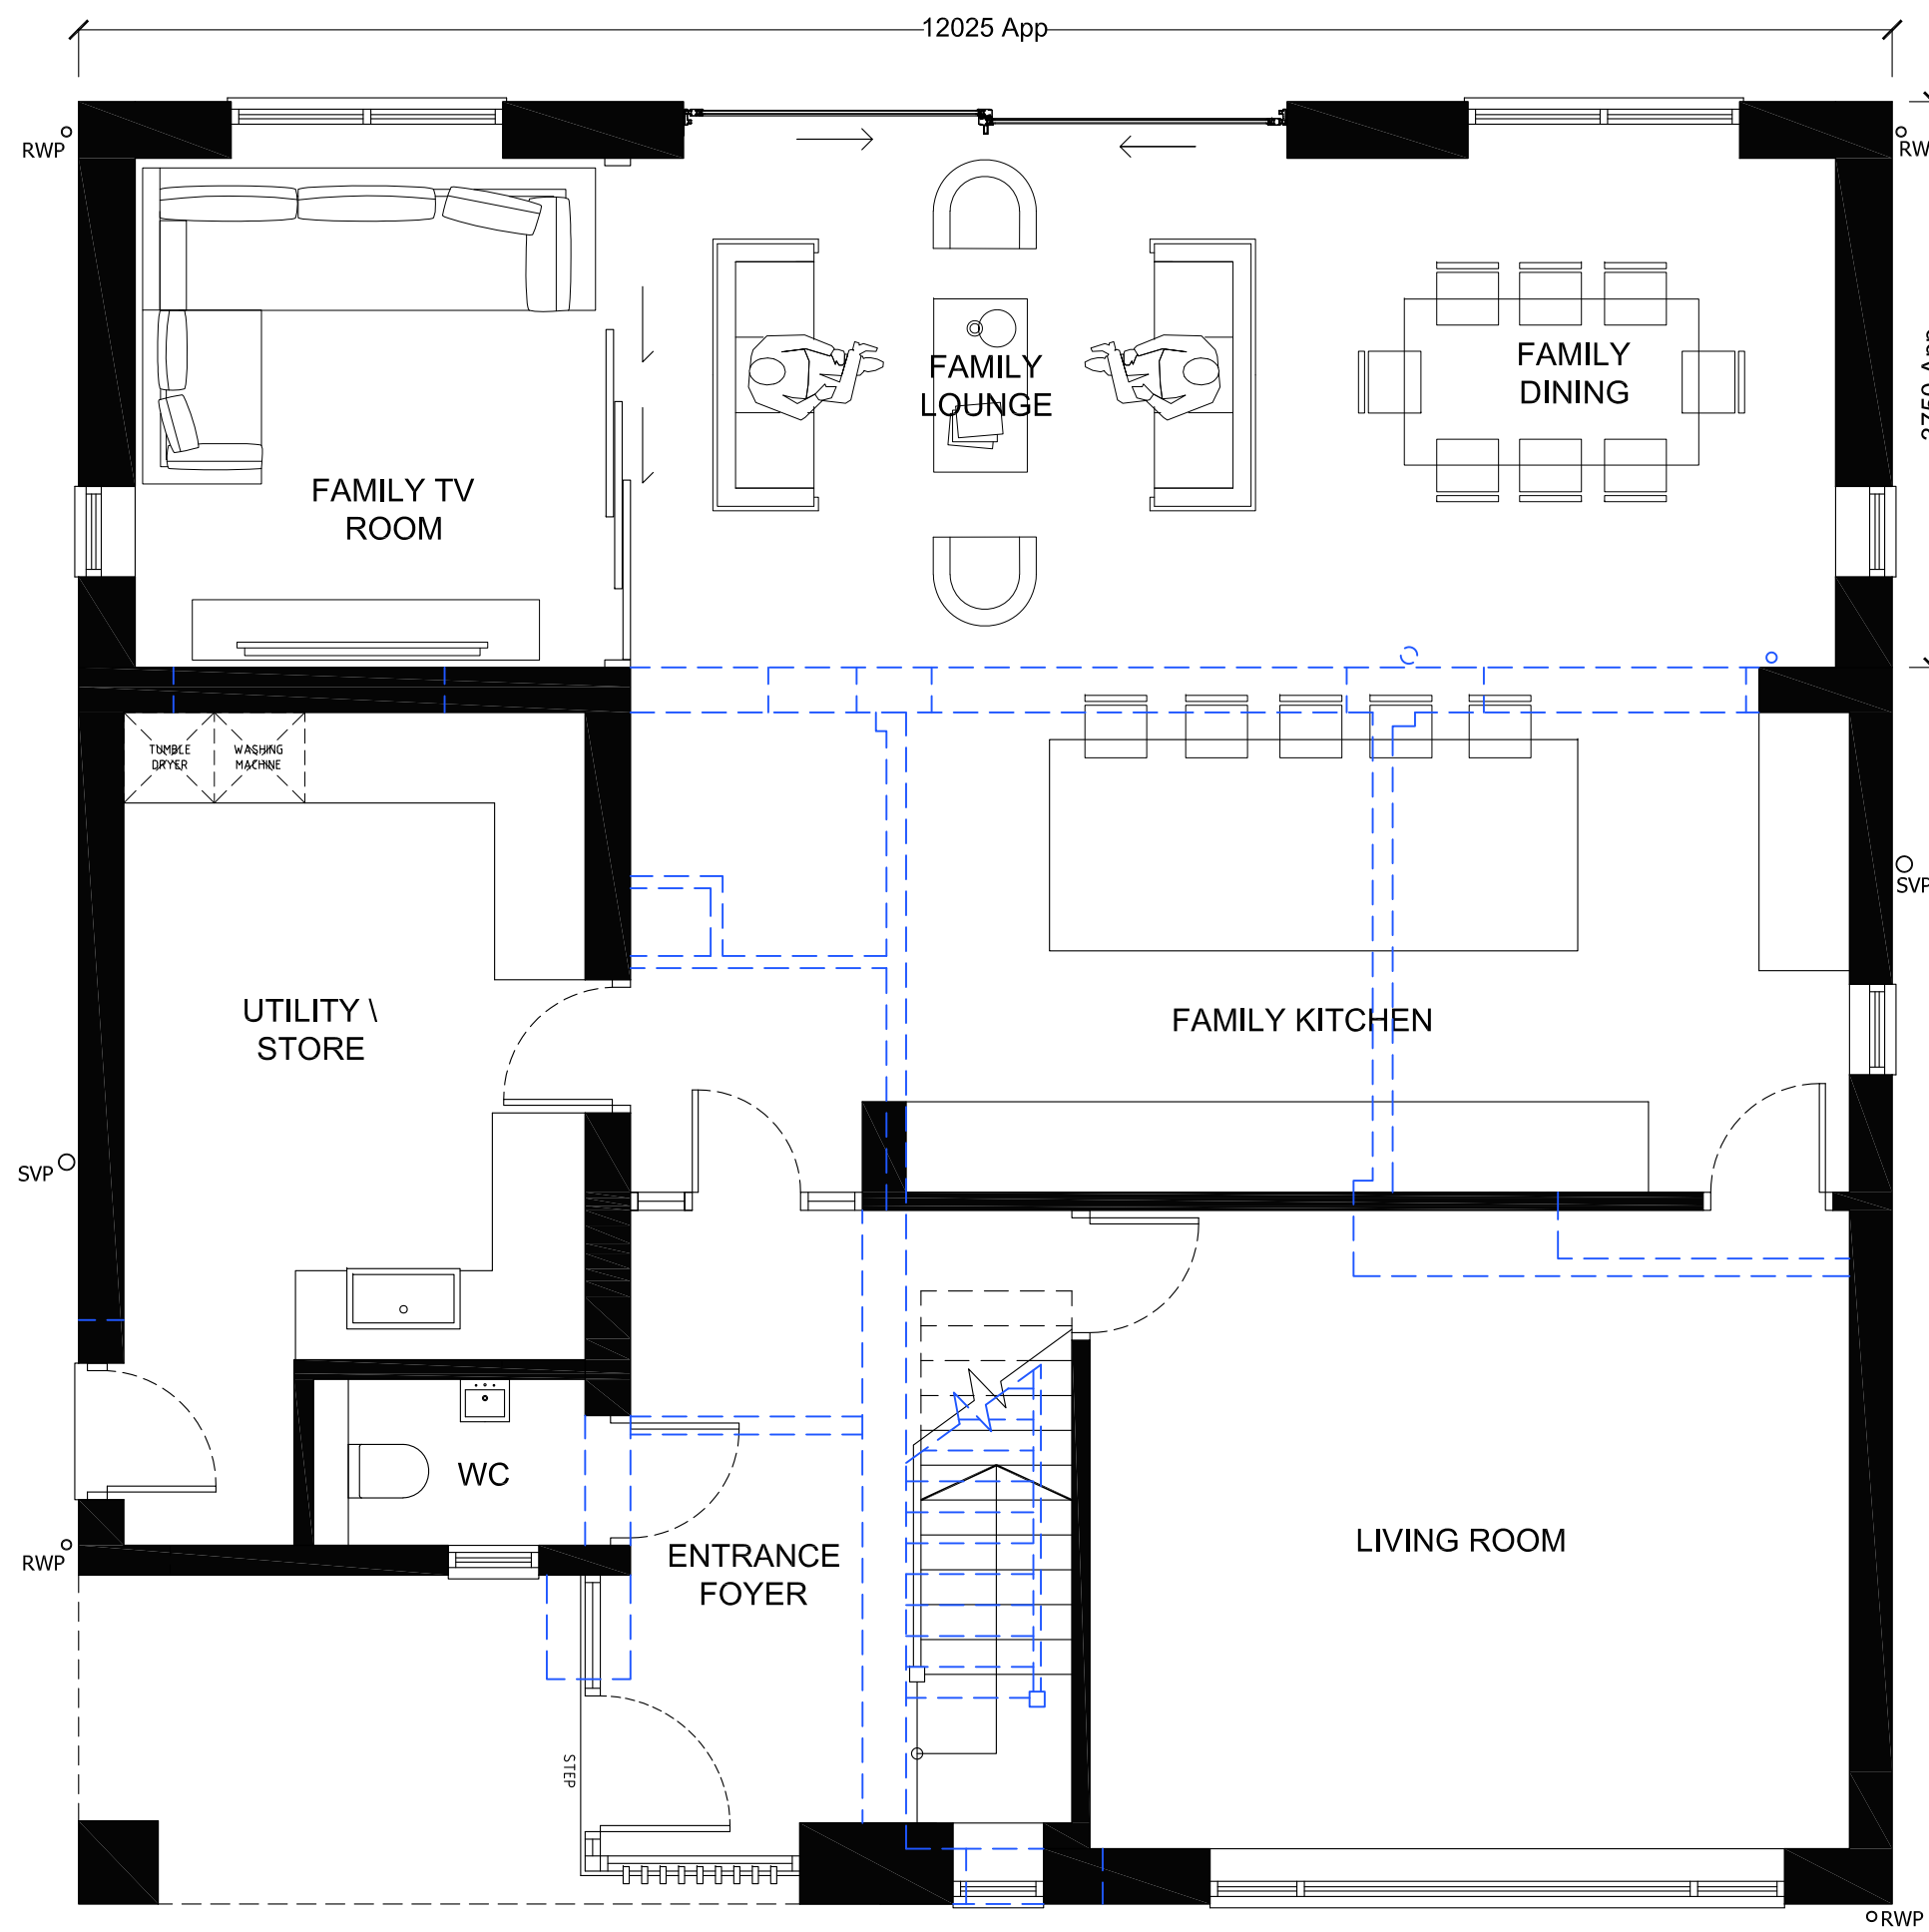

01 GROUND FLOOR GA PLAN AS PROPOSED
1:50

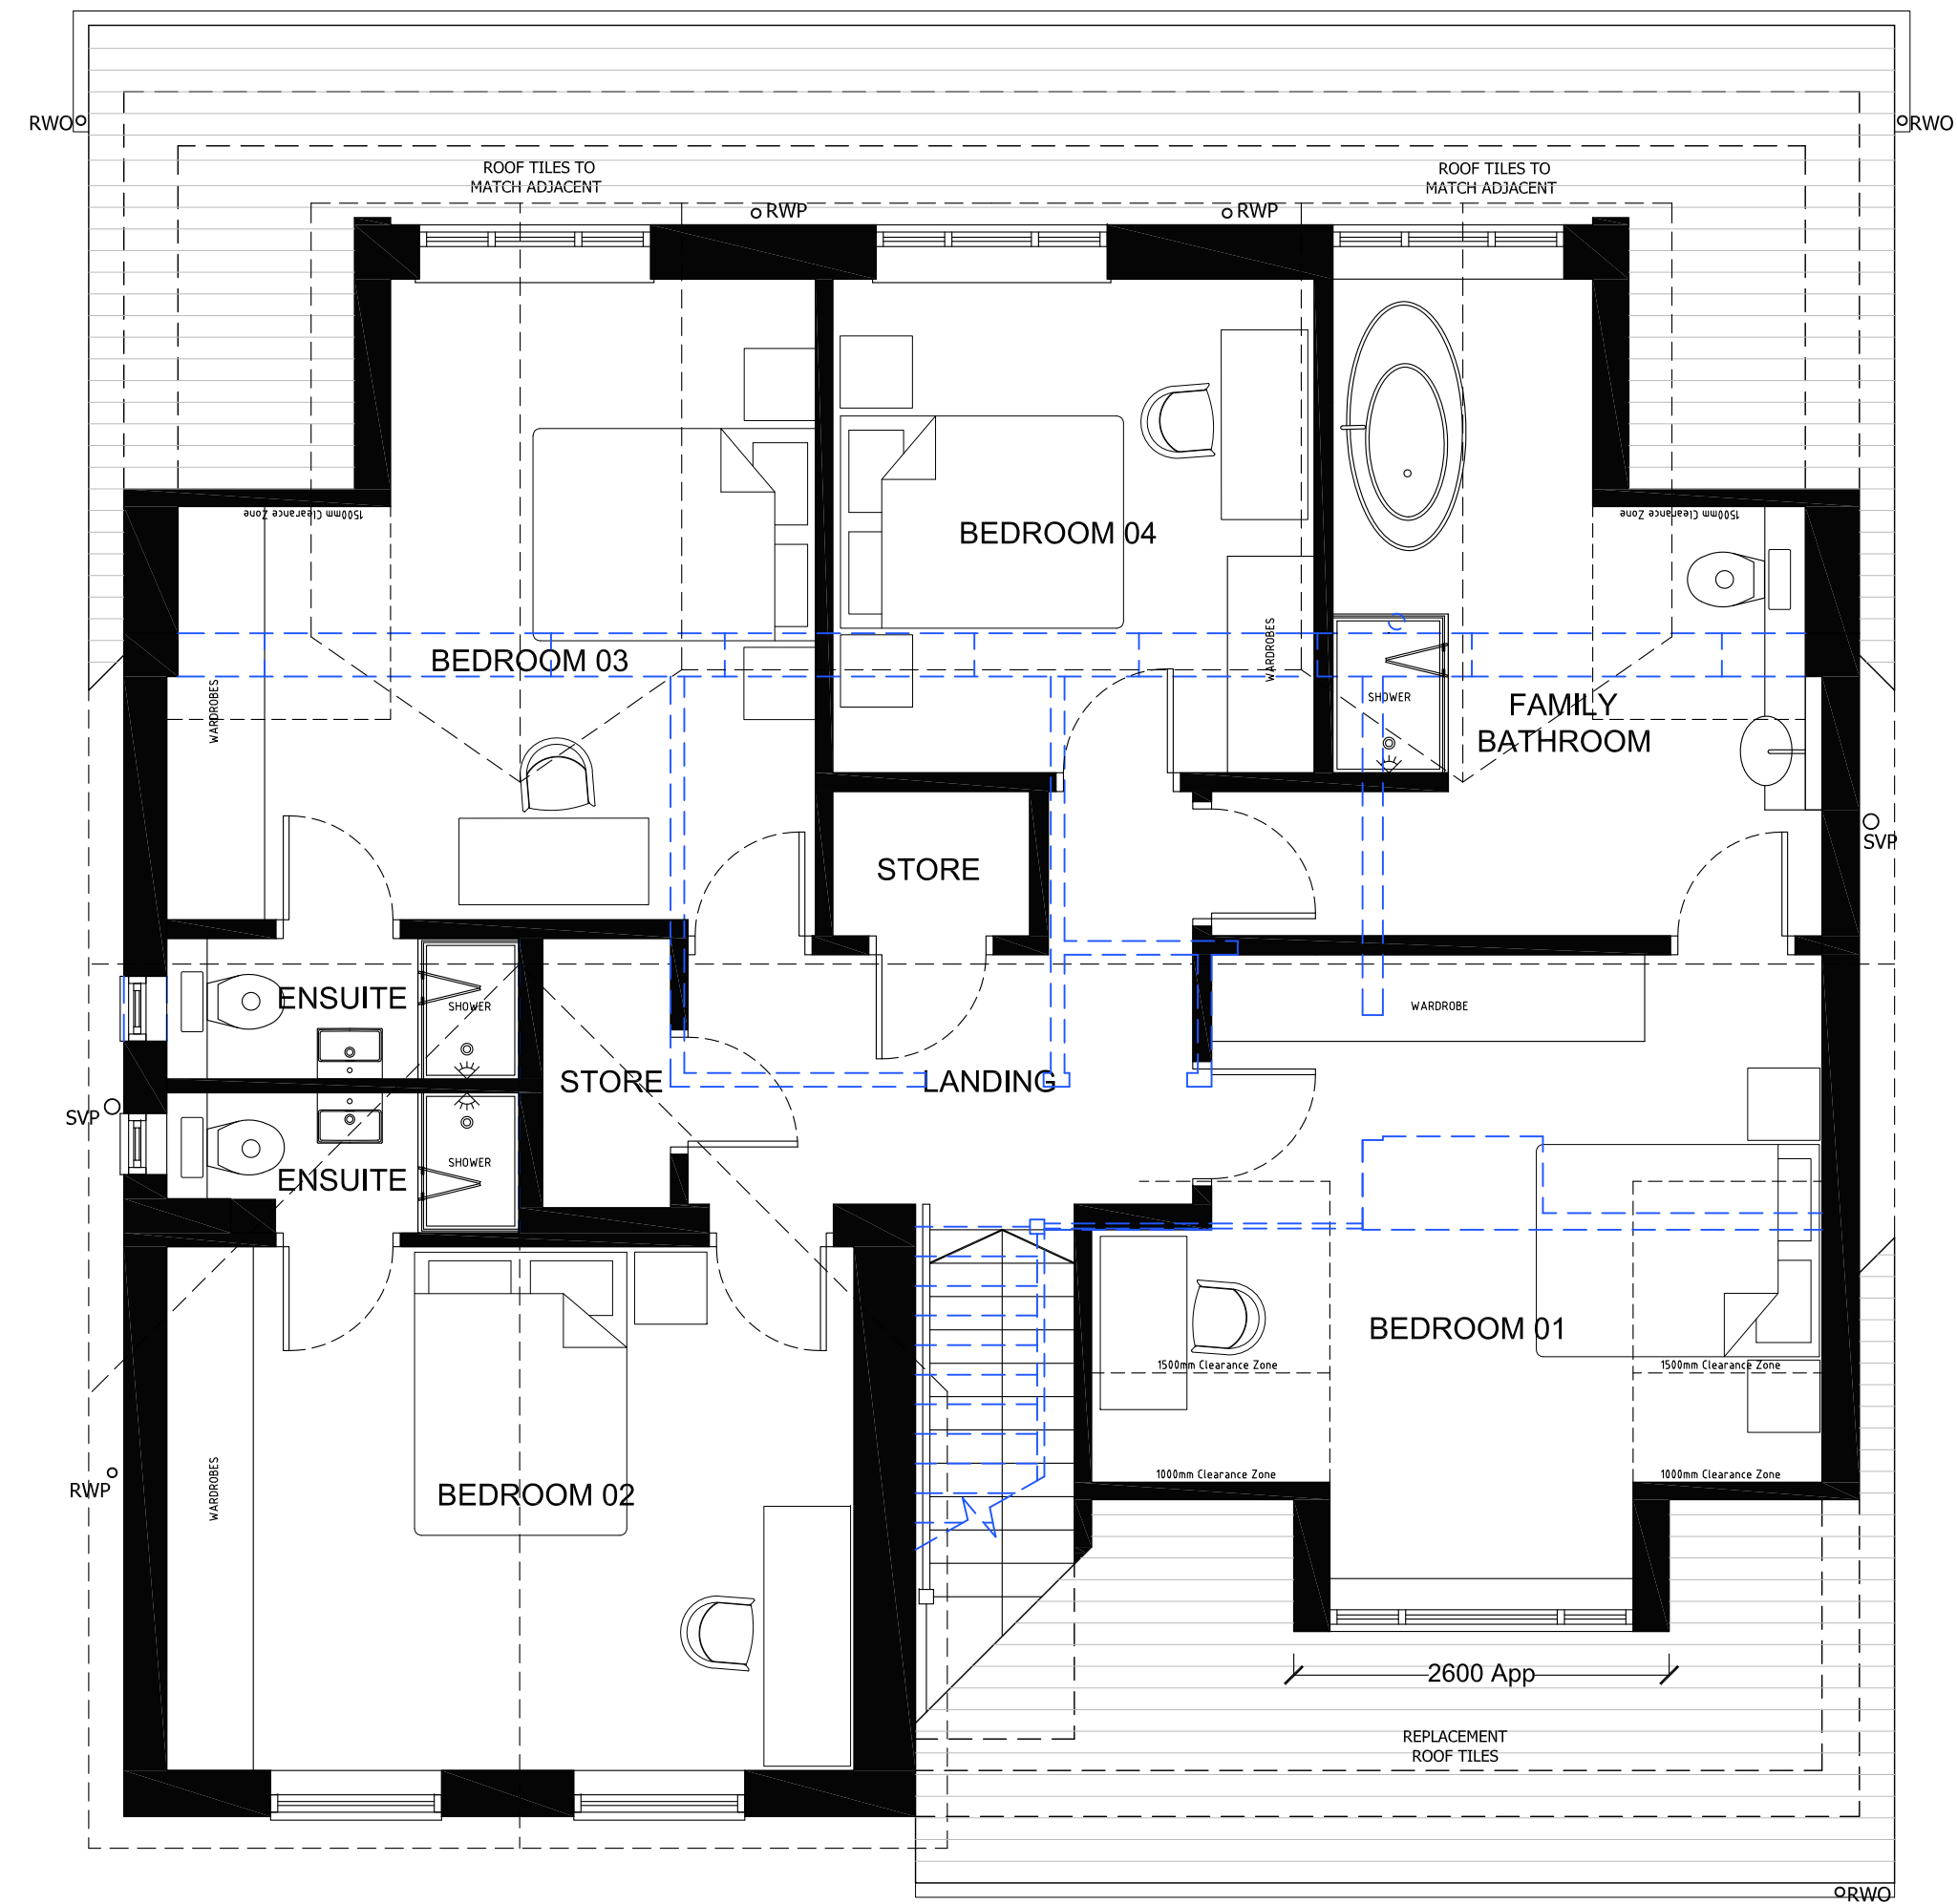

02 FIRST FLOOR GA PLAN AS PROPOSED
1:50

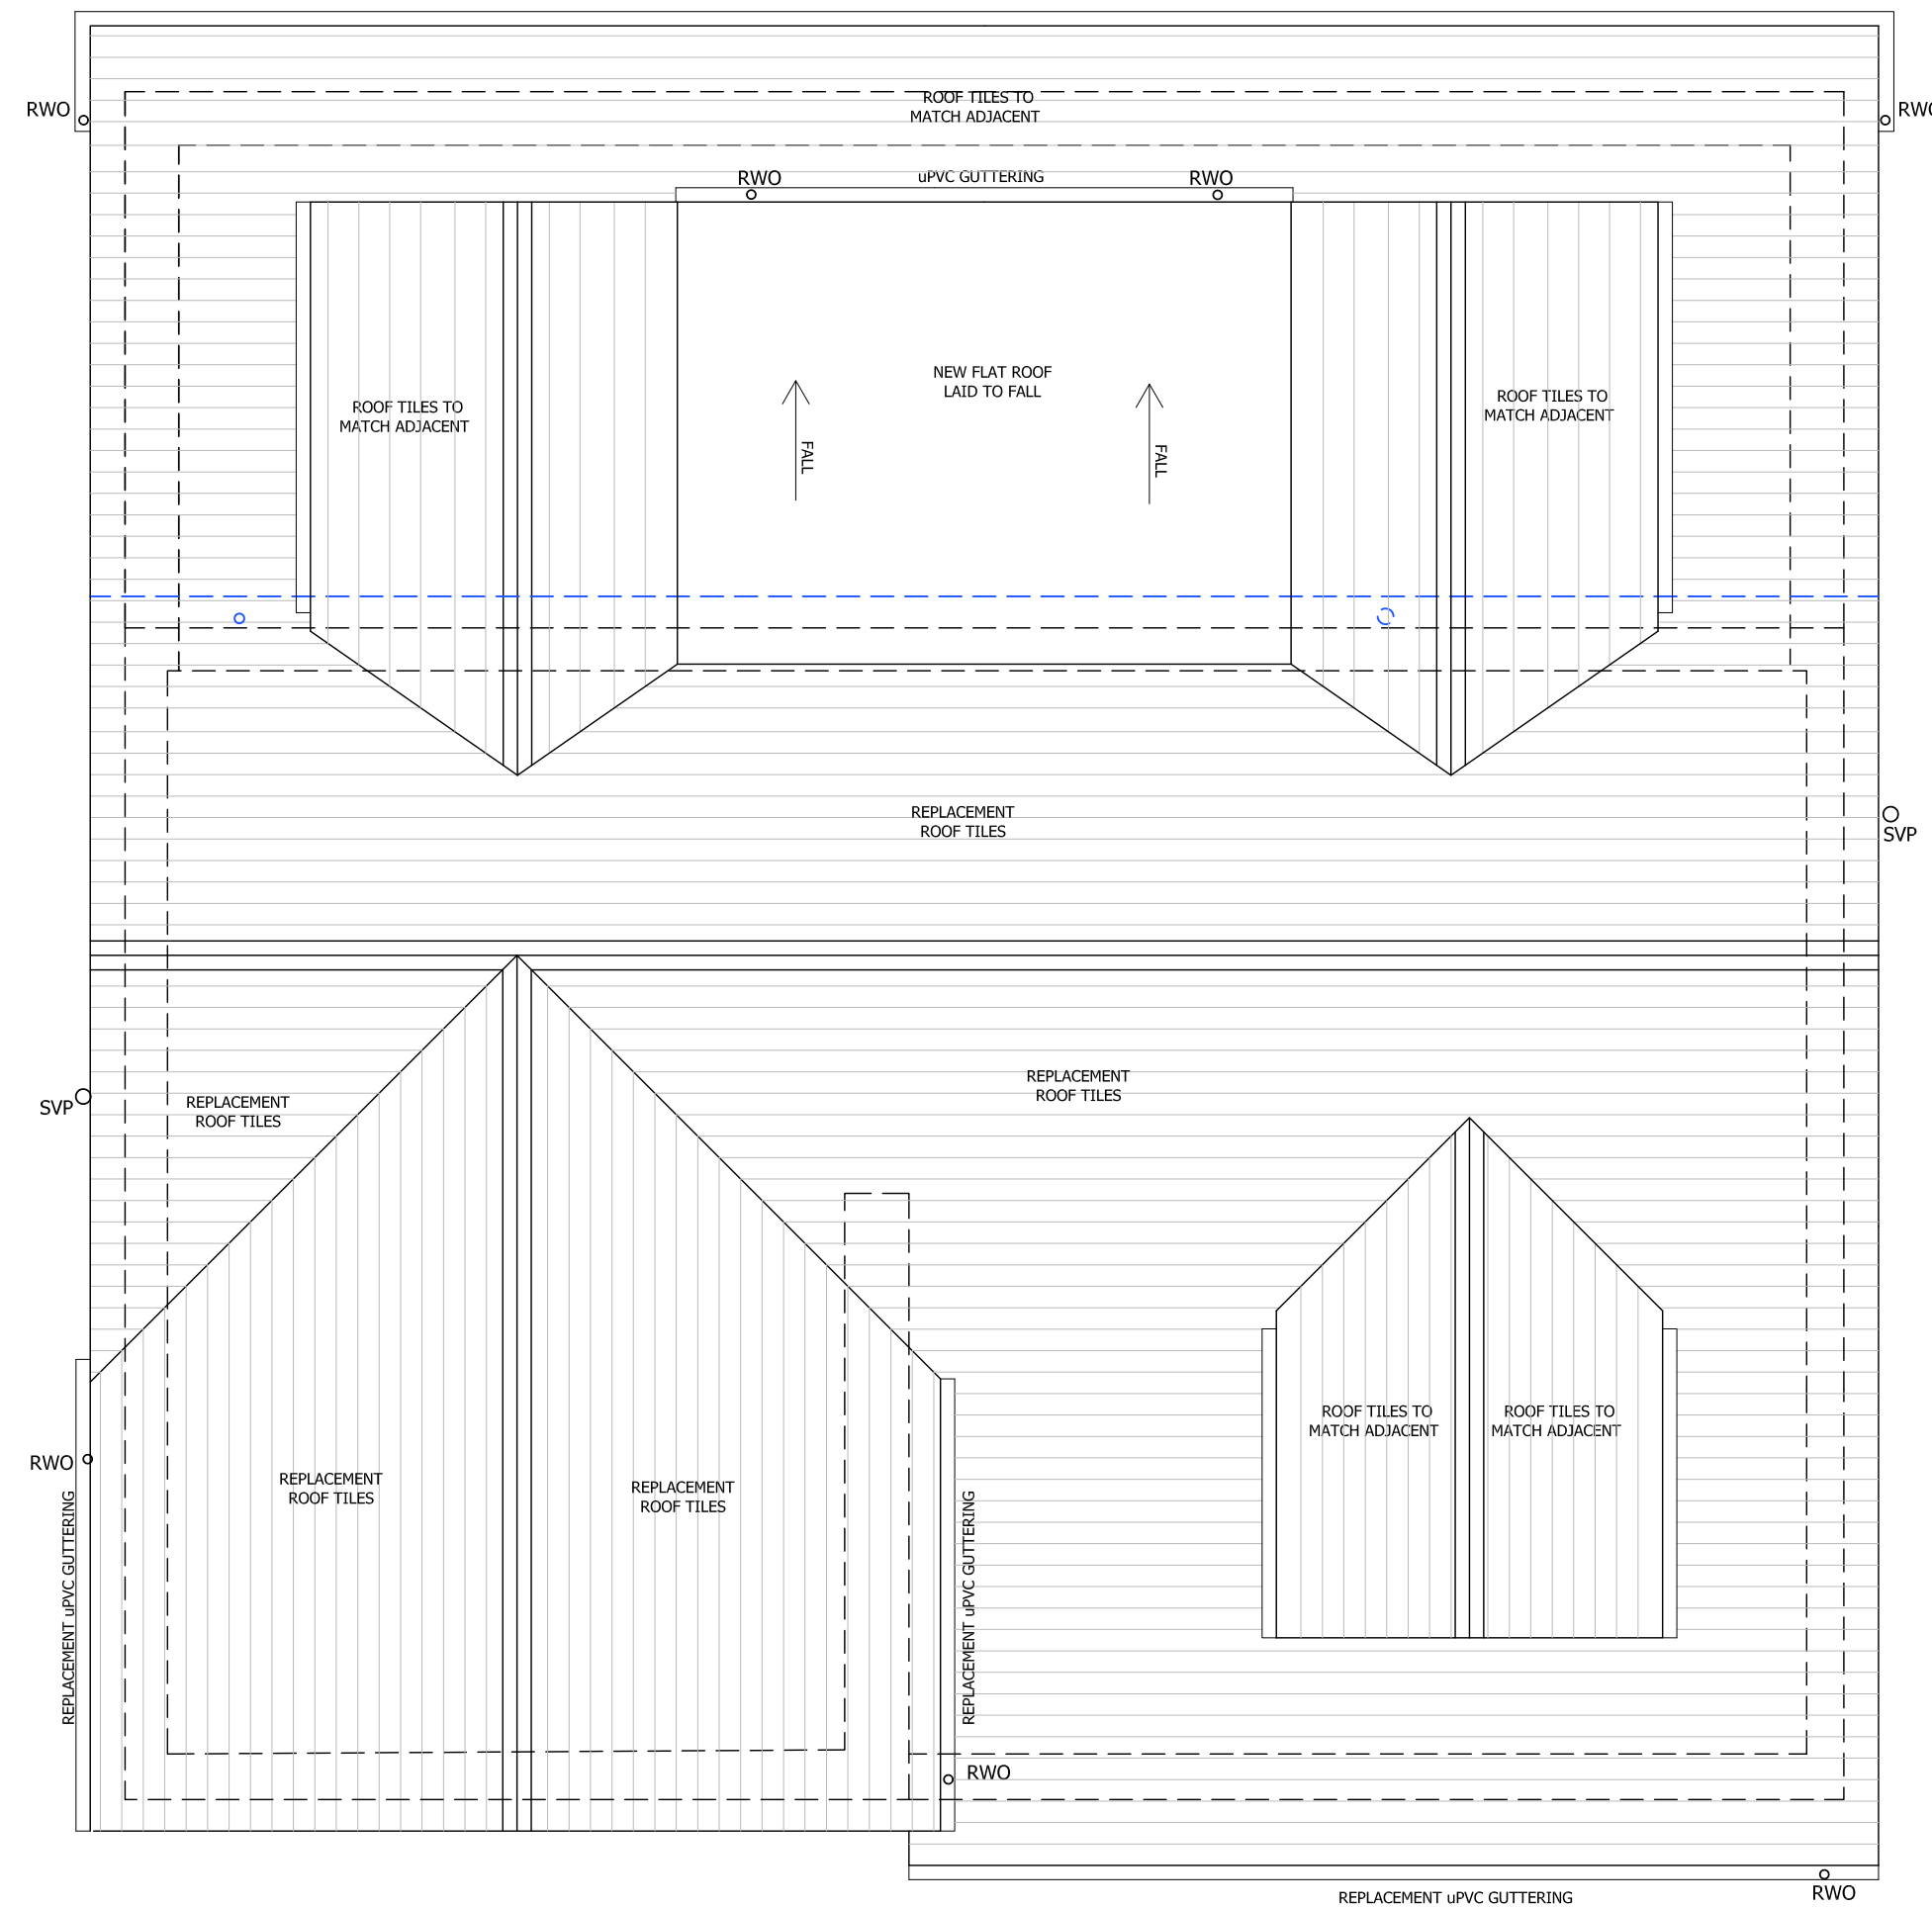

03 ROOF GA PLAN AS PROPOSED
1:50

Dimensions to be verified on site.
Use Square dimensions only. Do not work from reduced scale drawings.
Please refer to scale and sheet size as indicated.
This drawing is the property of INC DESIGN ASSOCIATES LTD.
Copyright is reserved to them and the drawing is issued on the condition
that it is not copied, reproduced, resented or disclosed to any unauthorized
person without the prior consent in writing of INC Design Associates Ltd.

DRAWING PRODUCED FOR PLANNING
PURPOSES ONLY. NOT TO BE USED FOR
ANY OTHER PURPOSE

P01 02/02/22	Minor updates	SS
P00 01/02/22	Initial Issue	SS
Rev. Date	Revision	By Checked

inc
Design
ASSOCIATES LTD
1 Dudley Court North, Waterfront East, Level Street,
Brierley Hill, West Midlands DY5 1XP
T: 01384 571330 E: info@incdesign.net

Project
13 Leys Close
Wiswell, BB7 9DA
Drawing Title
GA PLANS AS PROPOSED
Project Number 2932

Comp. File No. p13m250-000000 - 13 Leys Close, Wiswell, BB7 9DA	Status D5
Drawn by SS	Checked by SS
Scale @A1 1:50	Date 26.01.2022
File Identifier LC-INC-BA-LL-DR-A-08071	Revision P01

Purpose of Issue
PLANNING

Workflow Status

