


SCALE (metres)

PAPER SIZE: A3

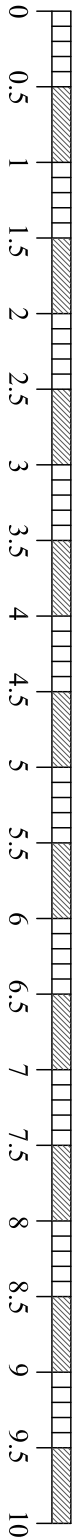

**GROUND FLOOR PLAN**

*Existing*

© PHIL WALSH ARCHITECTURAL SERVICES 2021.  
 THIS DRAWING HAS BEEN PREPARED FOR LOCAL AUTHORITY APPLICATIONS AND TO OBTAIN BUILDERS QUOTATIONS (WHERE APPLICABLE) ONLY.  
 DIMENSIONS ARE IN MILLIMETRES - TO BE CHECKED ON SITE (WHERE APPLICABLE).

Project:	PROPOSED FRONT EXTENSION & ALTERATIONS		
Address:	LONGRIDGE C OF E PRIMARY, BERRY LANE, LONGRIDGE		
Client:	LONGRIDGE C OF E PRE-SCHOOL		
SCALE:	1:50	DRWG NO. 21-1227-1	DATE: SEP. '21
<b>PHIL WALSH</b>		<i>Architectural Services</i>	
1 Regent Park, Fulwood, Preston PR2 9WX		Tel. 07974 553991	
e-mail: pwplans@gmail.com			