




**STRUCTURAL LAYOUT**  
SCALE 1:50

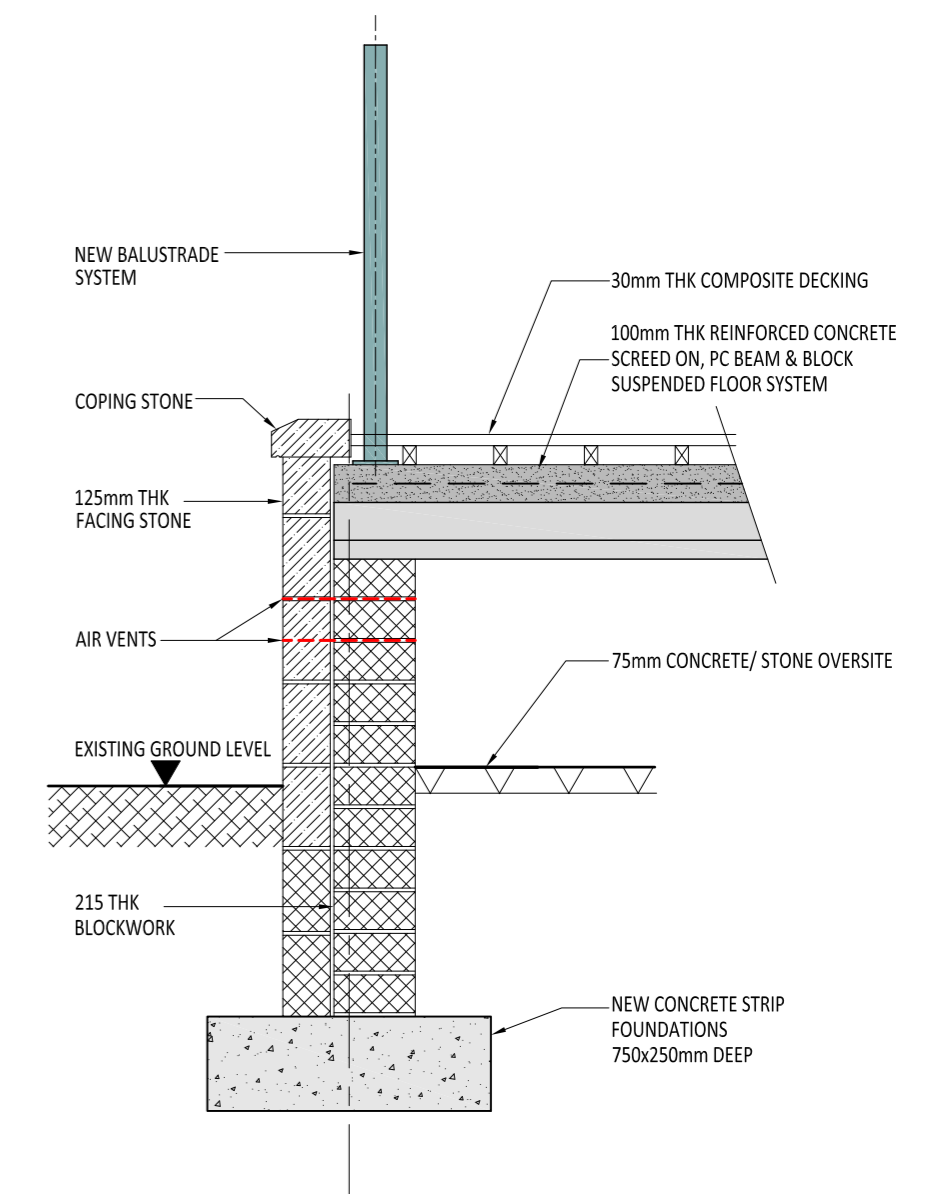

**TYPICAL WALL & FOUNDATION DETAIL**  
(SCALE 1:10)

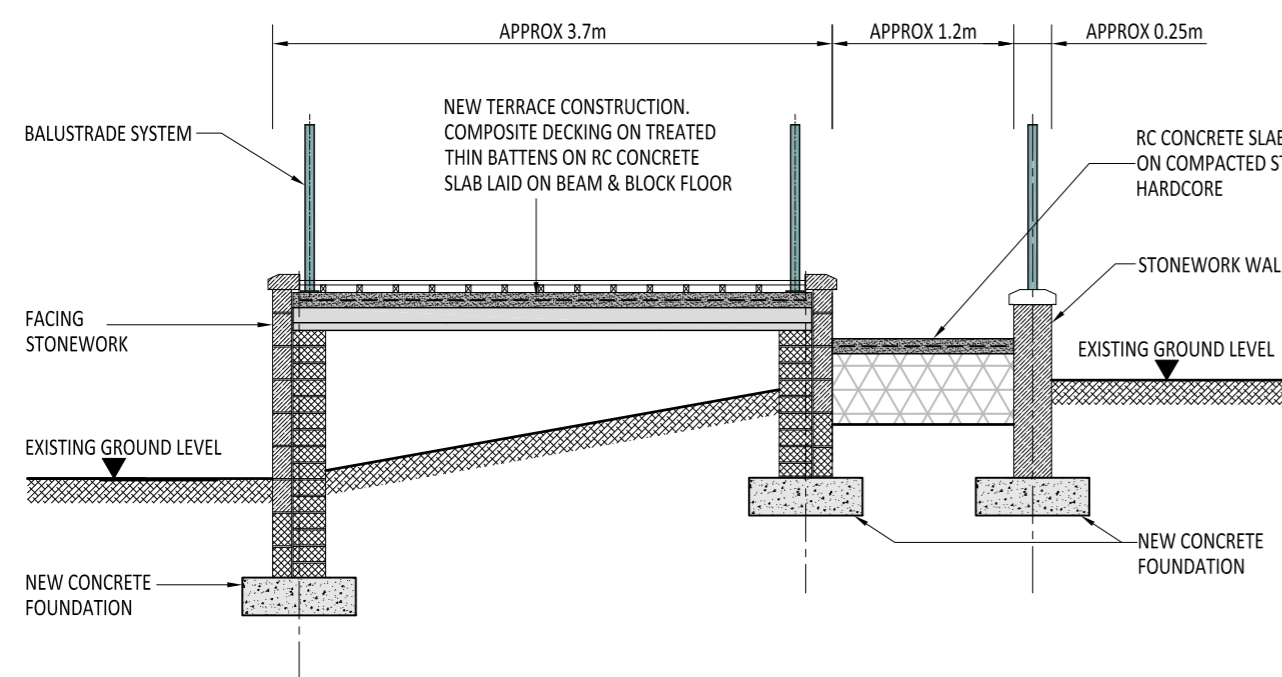

**TYPICAL CROSS SECTION 200**  
(SCALE 1:50)

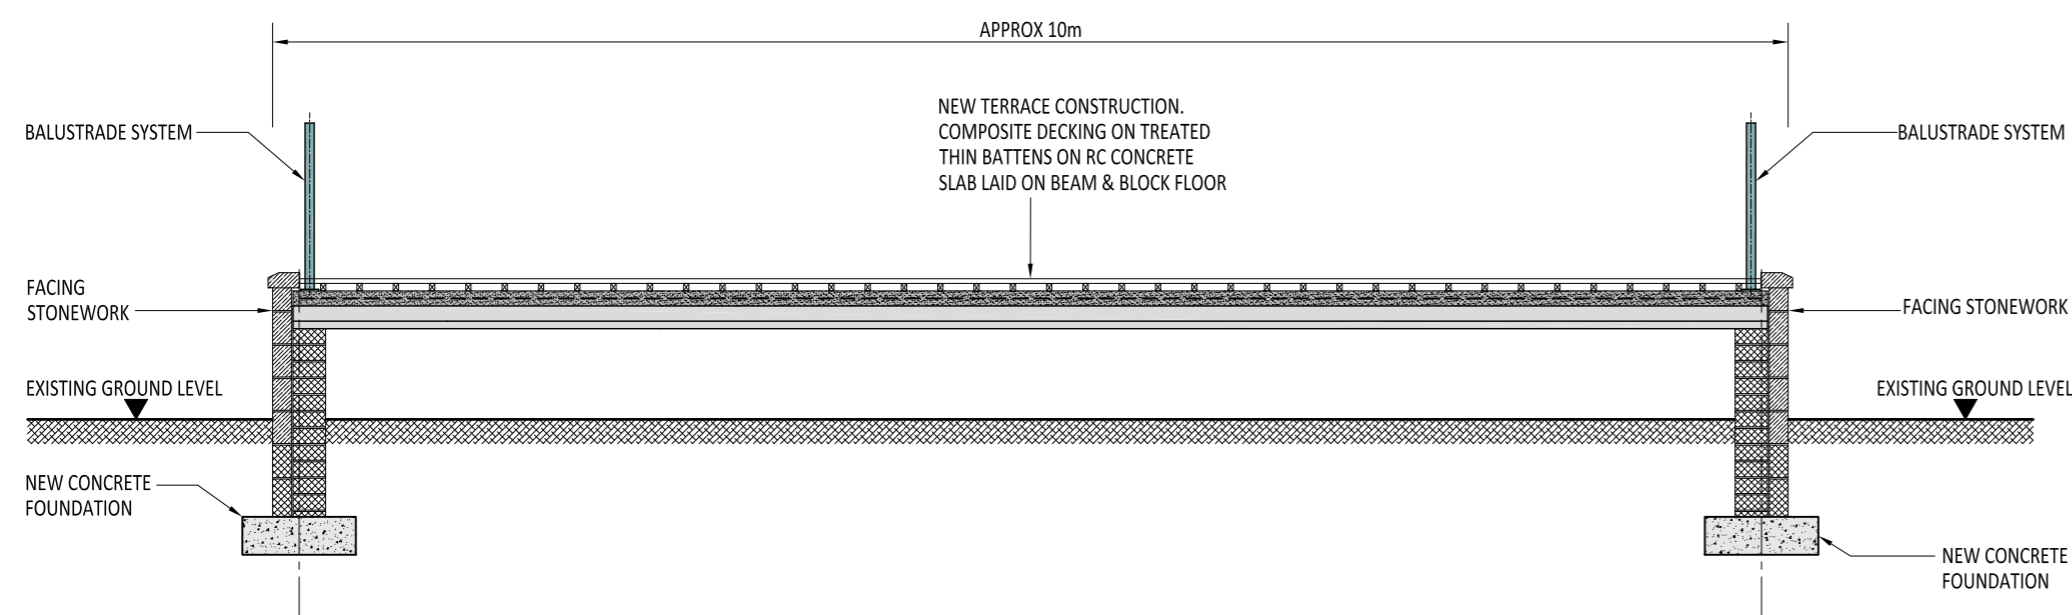

**TYPICAL LONGITUDINAL SECTION 201**  
(SCALE 1:50)

<b>Longridge Cricket Club</b>			
<b>Proposed External Terrace</b>		Scale <b>As Shown @ A2</b>	
<b>Structural Layout, Sections &amp; Detail</b>			
Drawn <b>HP</b>	Checked <b>PHA</b>	Approved <b>PHA</b>	
www.psadesign.co.uk mail@psadesign.co.uk		Drwg No. <b>S3734-003</b>	
 <b>PSA DESIGN</b> engineering your environment CIVIL, STRUCTURAL, GEOTECHNICAL, TRANSPORT		PSA Design The Old Bank House 6 Berry Lane, Longridge Preston, PR3 3JA Tel. 01772 786066 Fax. 01772 786265	
		Date <b>February 2022</b>	
Rev.	<b>P1</b>		