

DRAINAGE LEGEND:


- INDICATES PROPOSED SURFACE WATER DRAIN & MANHOLE/IC
- - -□- - - INDICATES PROPOSED FOUL WATER DRAIN & MANHOLE/IC
- INDICATES EXISTING UU COMBINED SEWER
- FC --- INDICATES FLOW CONTROL

KEY:

- ▨ INDICATES PERMEABLE PAVING TO CAR PARK
- ▩ INDICATES PROPOSED ALLOTMENTS - POSSIBLE USE FOR HARVESTED RAINWATER

GENERAL NOTES

- DO NOT SCALE FROM THIS DRAWING WORK TO FIGURED DIMENSIONS ONLY.
- NO DEVIATION FROM THE DETAILS SHOWN ON THIS DRAWING IS ALLOWED WITHOUT PRIOR PERMISSION IN WRITING.
- ALL DRAWINGS ARE TO BE READ IN CONJUNCTION WITH ALL ARCHITECTS, ENGINEERS AND SPECIALISTS DRAWINGS AND THE SPECIFICATION.
- THE CONTRACTOR SHALL INCORPORATE ALL THE REQUIREMENTS OF THE PRE-TENDER STAGE HEALTH & SAFETY PLAN.

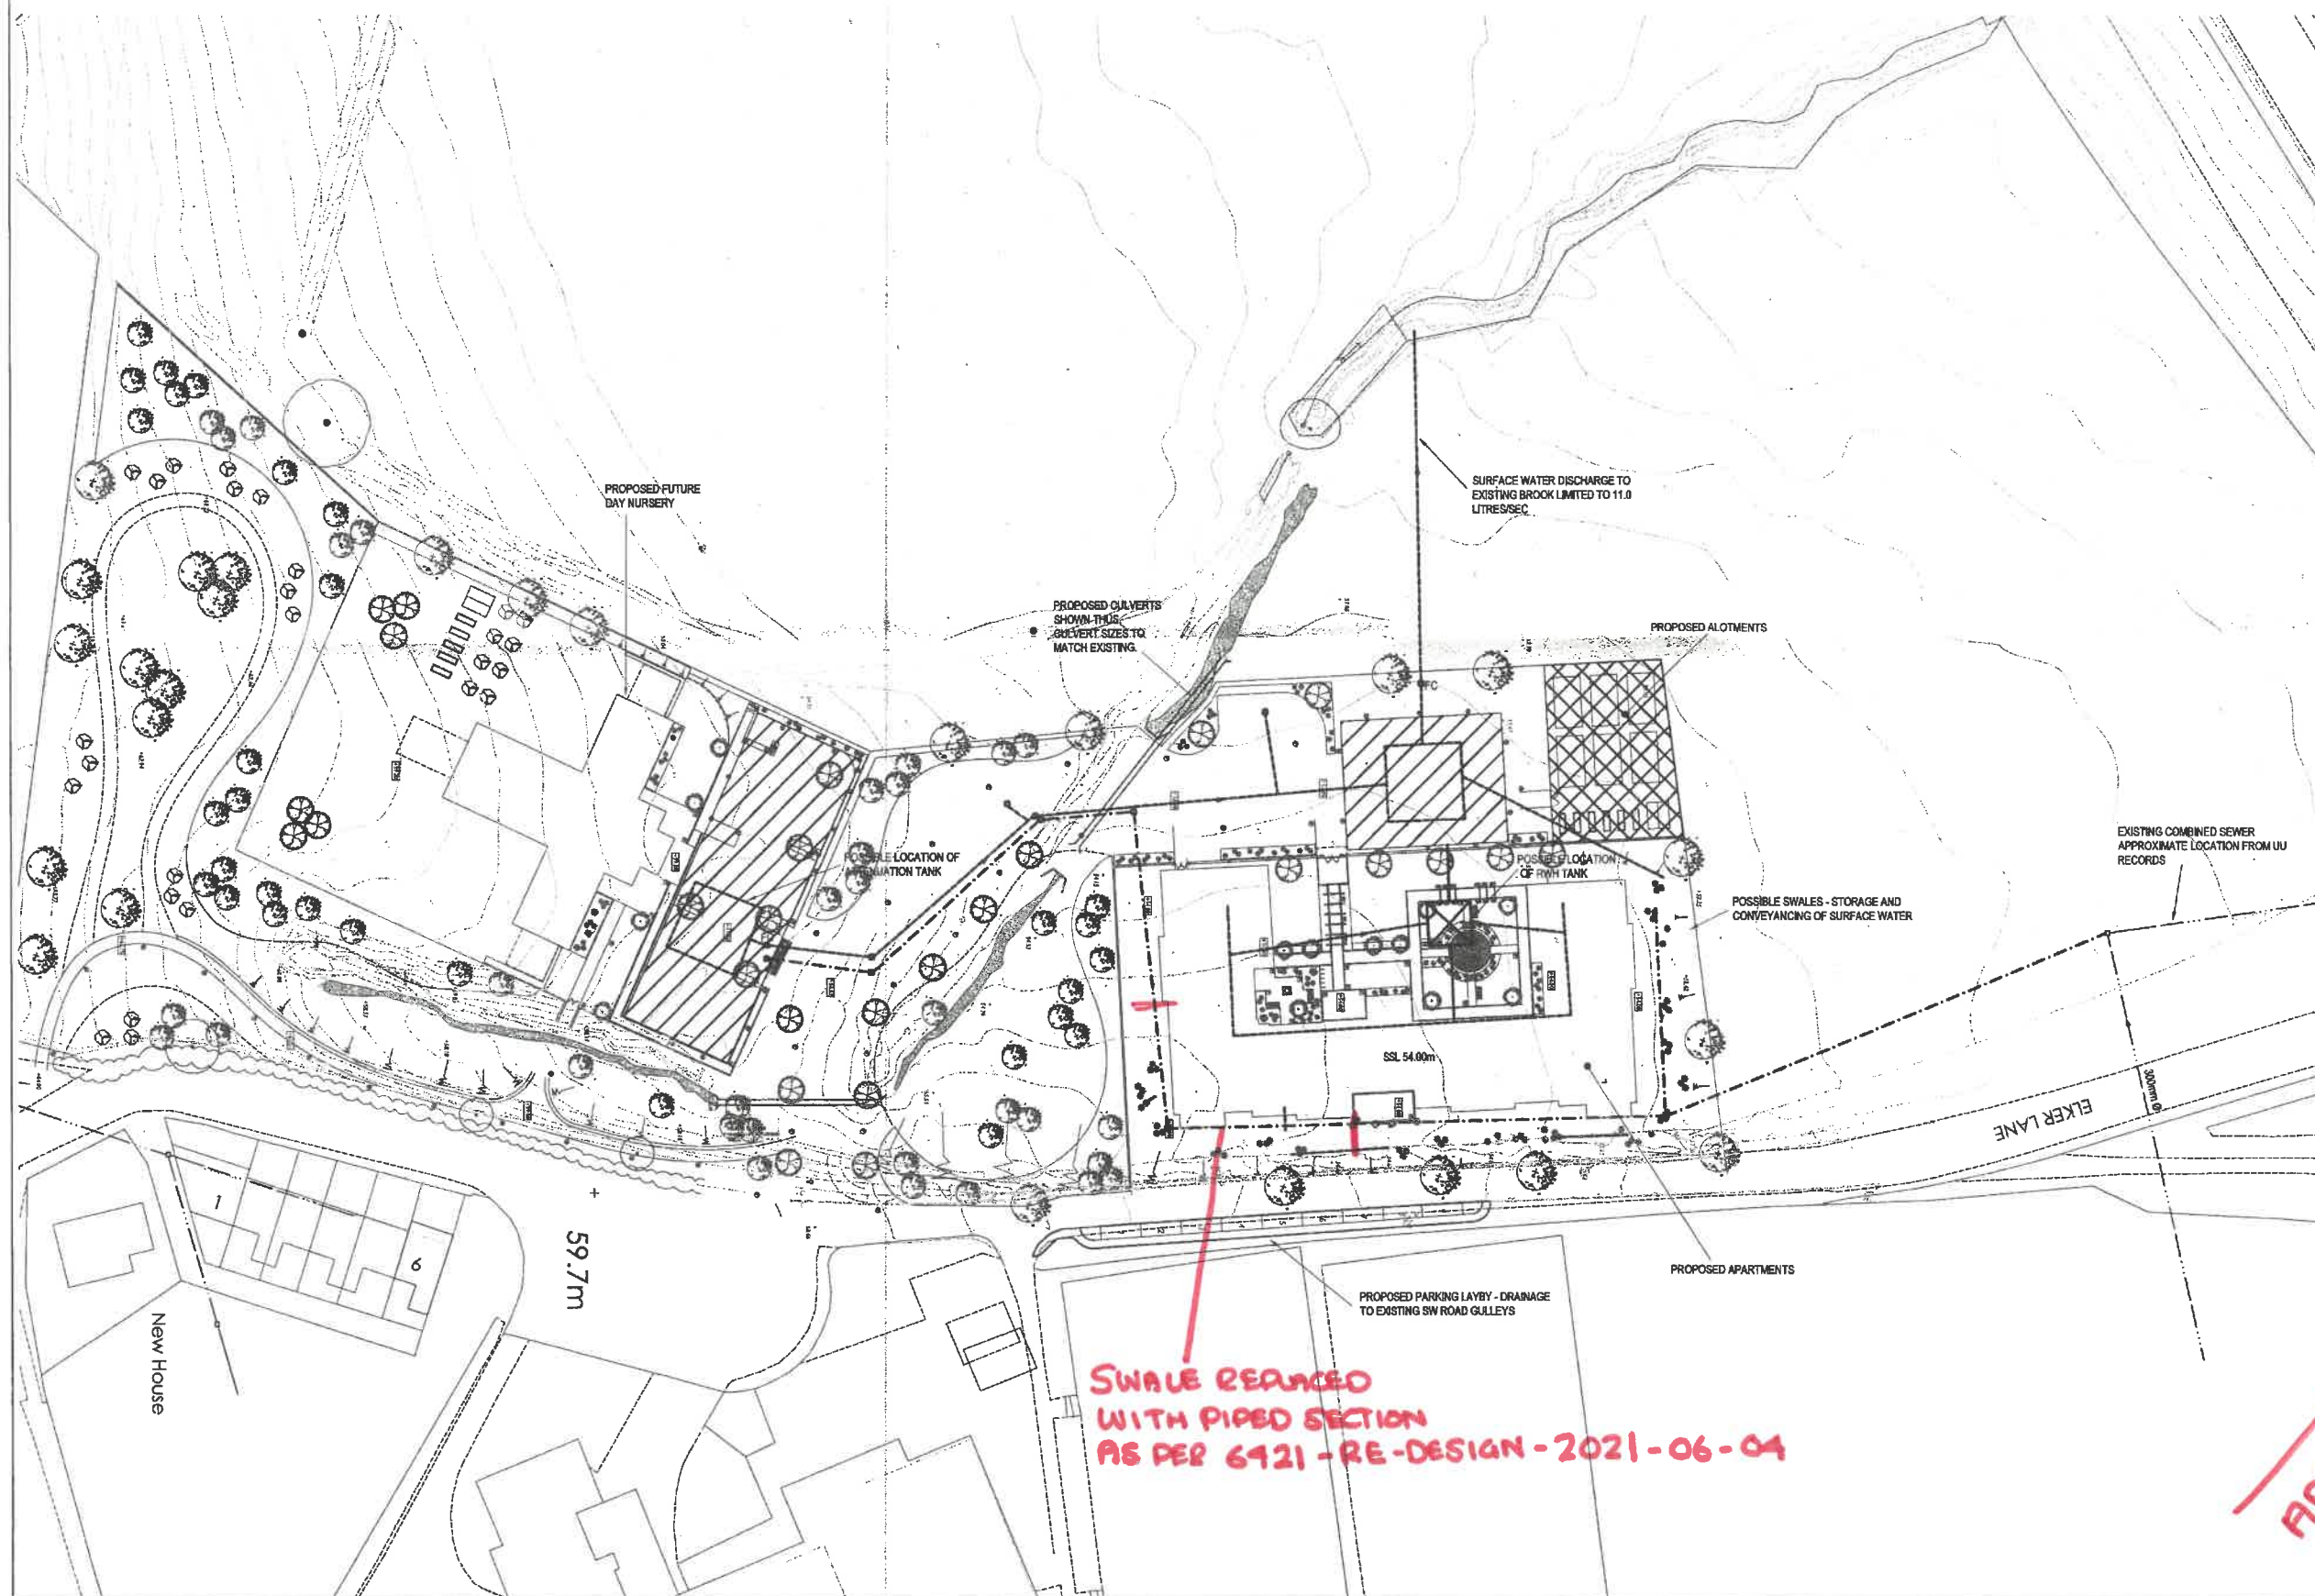

PRELIMINARY DRAWING

P1	PRELIMINARY ISSUE	AUG '14	OC	CM
Rev.	Amendment	Date	By	Chkd
Project				
ELKER LANE BILLINGTON				
Client				
ST. VINCENTS HOUSING ASSOCIATION				
Title				
PRELIMINARY DRAINAGE STRATEGY				
Drawn	Checked	Date	Scale	
OC	OC	AUG '15	1:250 @ A1	
WML CONSULTING				
No. 8 Oak Green Earl Road Stanley Green Business Park Cranio Valley Cheshire SK9 6DL Tel 0191 452 0500 Fax 0191 452 0210 e-mail info@wmlconsulting.com www.wmlconsulting.com				
Job No. 6421		Drawing No. E03 P1		