




ELEVATION NORTH-WEST

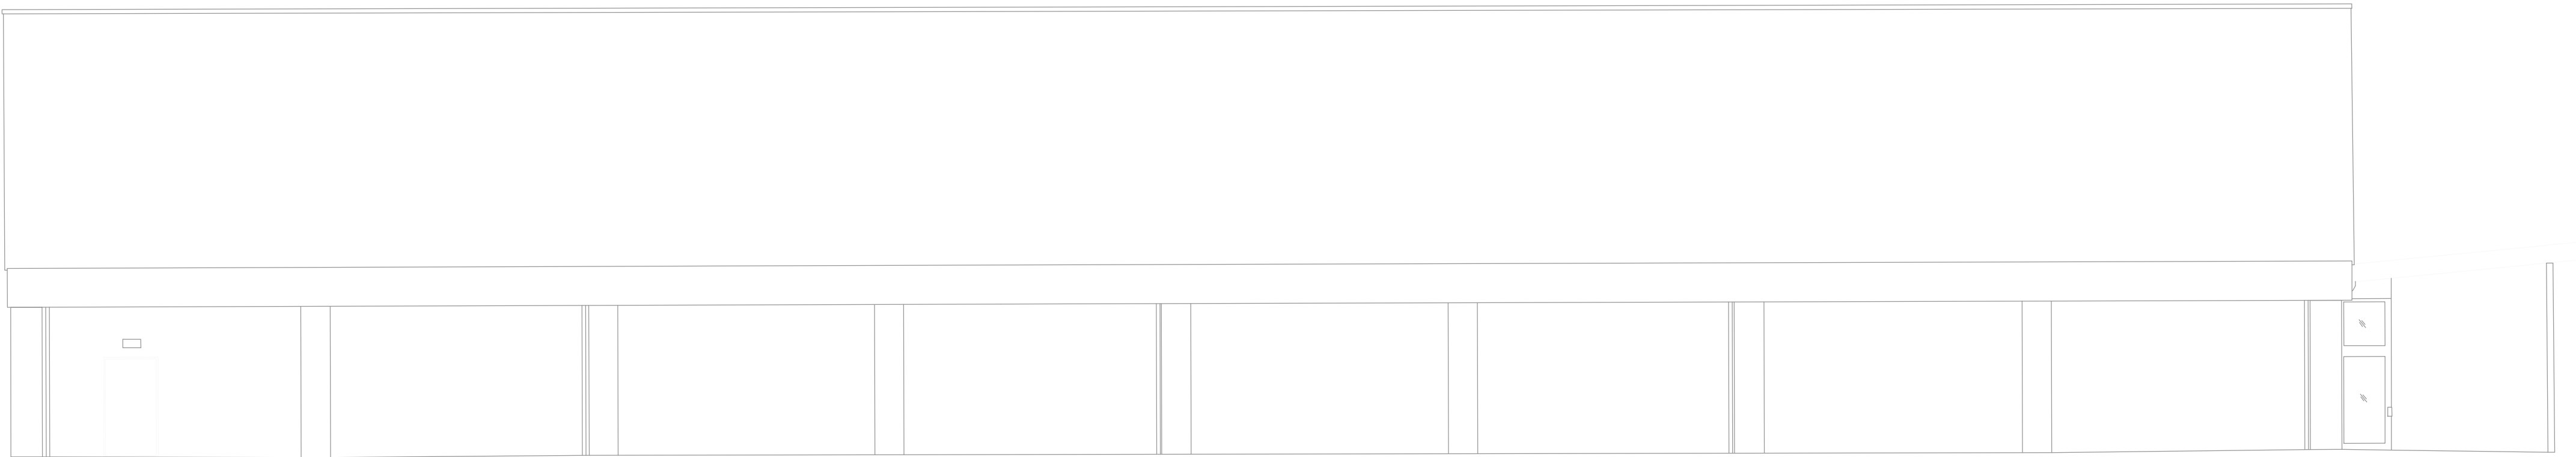


ELEVATION SOUTH-EAST

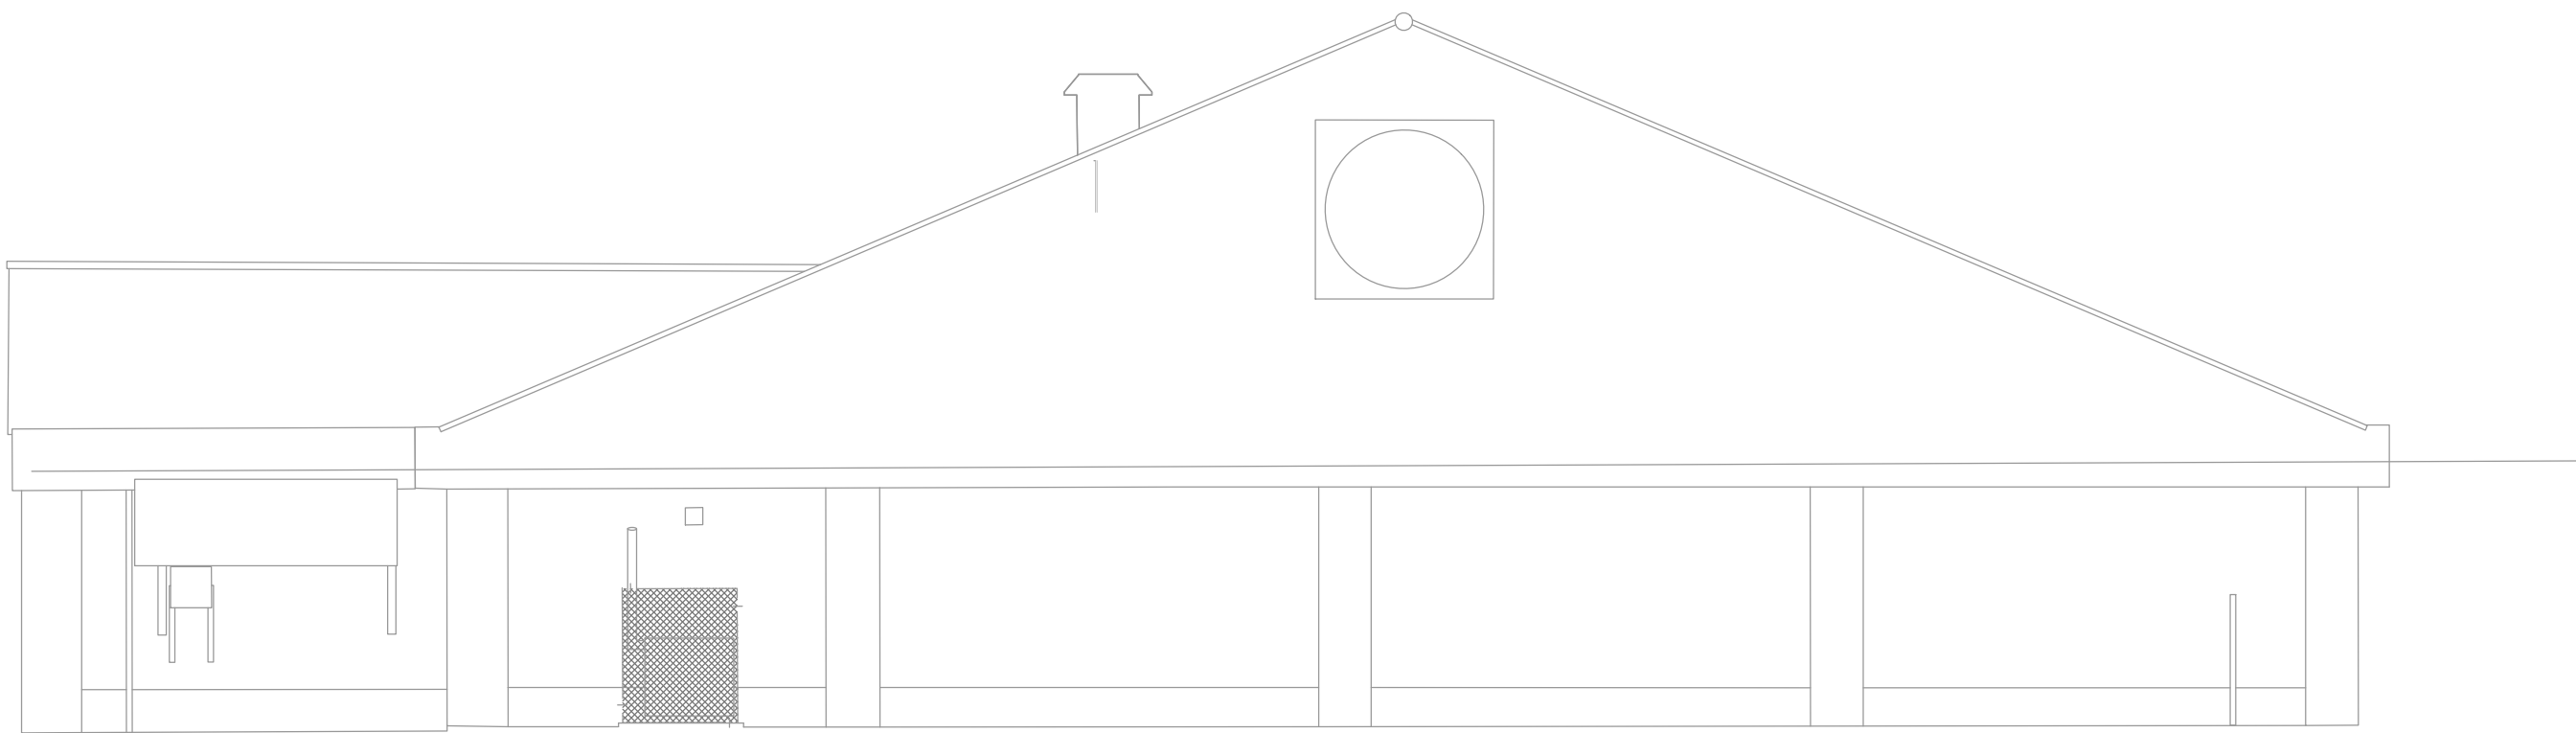

ELEVATION SOUTH-WEST

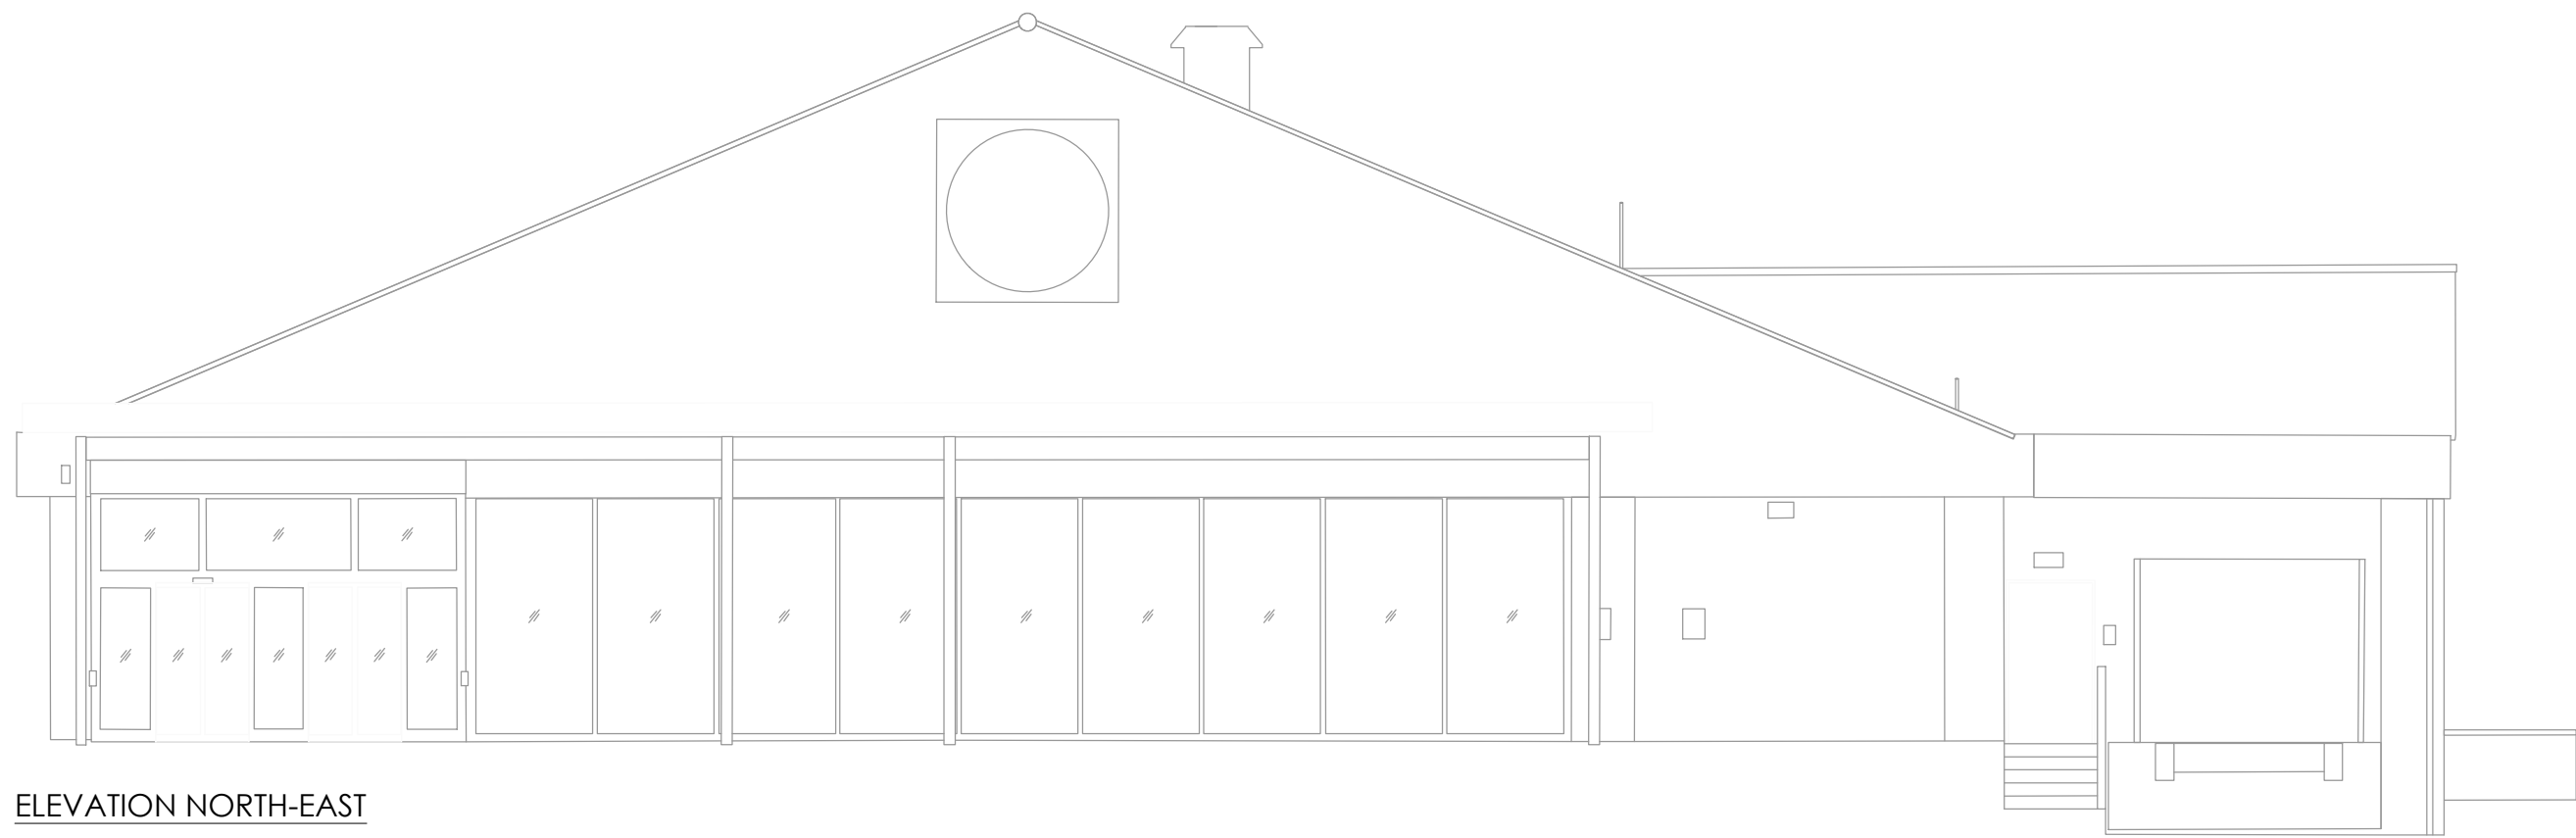

ELEVATION NORTH-EAST

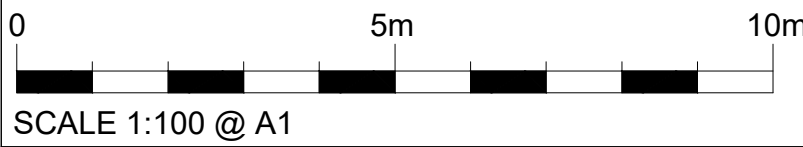

RIBA

Chartered Practice

ar**b**

Architects  
Registration  
Board

CIAT

CHARTERED INSTITUTE

DIMENSIONS TO BE CONFIRMED ON SITE PRIOR TO START OF WORKS AND ODA TO BE INFORMED OF DISCREPANCIES IMMEDIATELY. NO DIMENSIONS TO BE SCALED FROM THIS DRAWING.

ALL MATERIALS AND WORKS ARE TO BE CARRIED OUT IN ACCORDANCE WITH THE LATEST REVISION OF THE APPROPRIATE BRITISH STANDARDS OR EURO CODE. PLANNING APPROVAL, CURRENT BUILDING REGULATIONS AND CODES OF PRACTICE.

PARTY WALL ACT - NOTICES UNDER THE PARTY WALL ACT ARE TO BE SERVED BY THE PROPERTY OWNER OR APPOINTED THIRD PARTY BY PROPERTY OWNER. HEALTH AND SAFETY - CDM 2015 REGULATIONS APPLY TO ALL CONSTRUCTION WORKS TO BE CARRIED OUT AND APPLY TO DESIGNERS, CONTRACTORS AND THE CLIENT, AS SUCH ALL PARTIES HAVE DUTIES UNDER THESE REGULATIONS.



| Rev | Description | Date | Rev by | Chk by |
|-----|-------------|------|--------|--------|
|-----|-------------|------|--------|--------|

Revisions

Client  
LIDL GREAT BRITAIN LTD  
BLACKHEATH LANE, RUNCORN  
WAT 1SE  
Project  
SHAWBRIDGE STREET,  
CLITHEROE  
Drawing  
EXISTING ELEVATIONS  
Project No:  
16074  
Drawing No:  
AD\_103

Purpose of Issue  
PLANNING  
Scale @ A1  
1:100  
Drawn  
SMT  
Checked  
GAP  
Revision  
-  
Date  
MAY 2021



One Design Architects Ltd, Unit 1 Merchants Quay, Phase II, Ashley Lane,  
Shipley, West Yorkshire, BD17 7DB  
Tel: 01274 591188  
www.onedesignarchs.com mail@onedesignarchs.com  
Registered in England & Wales No: 8355643

Architectural

DO NOT USE FOR CONSTRUCTION

Notes