


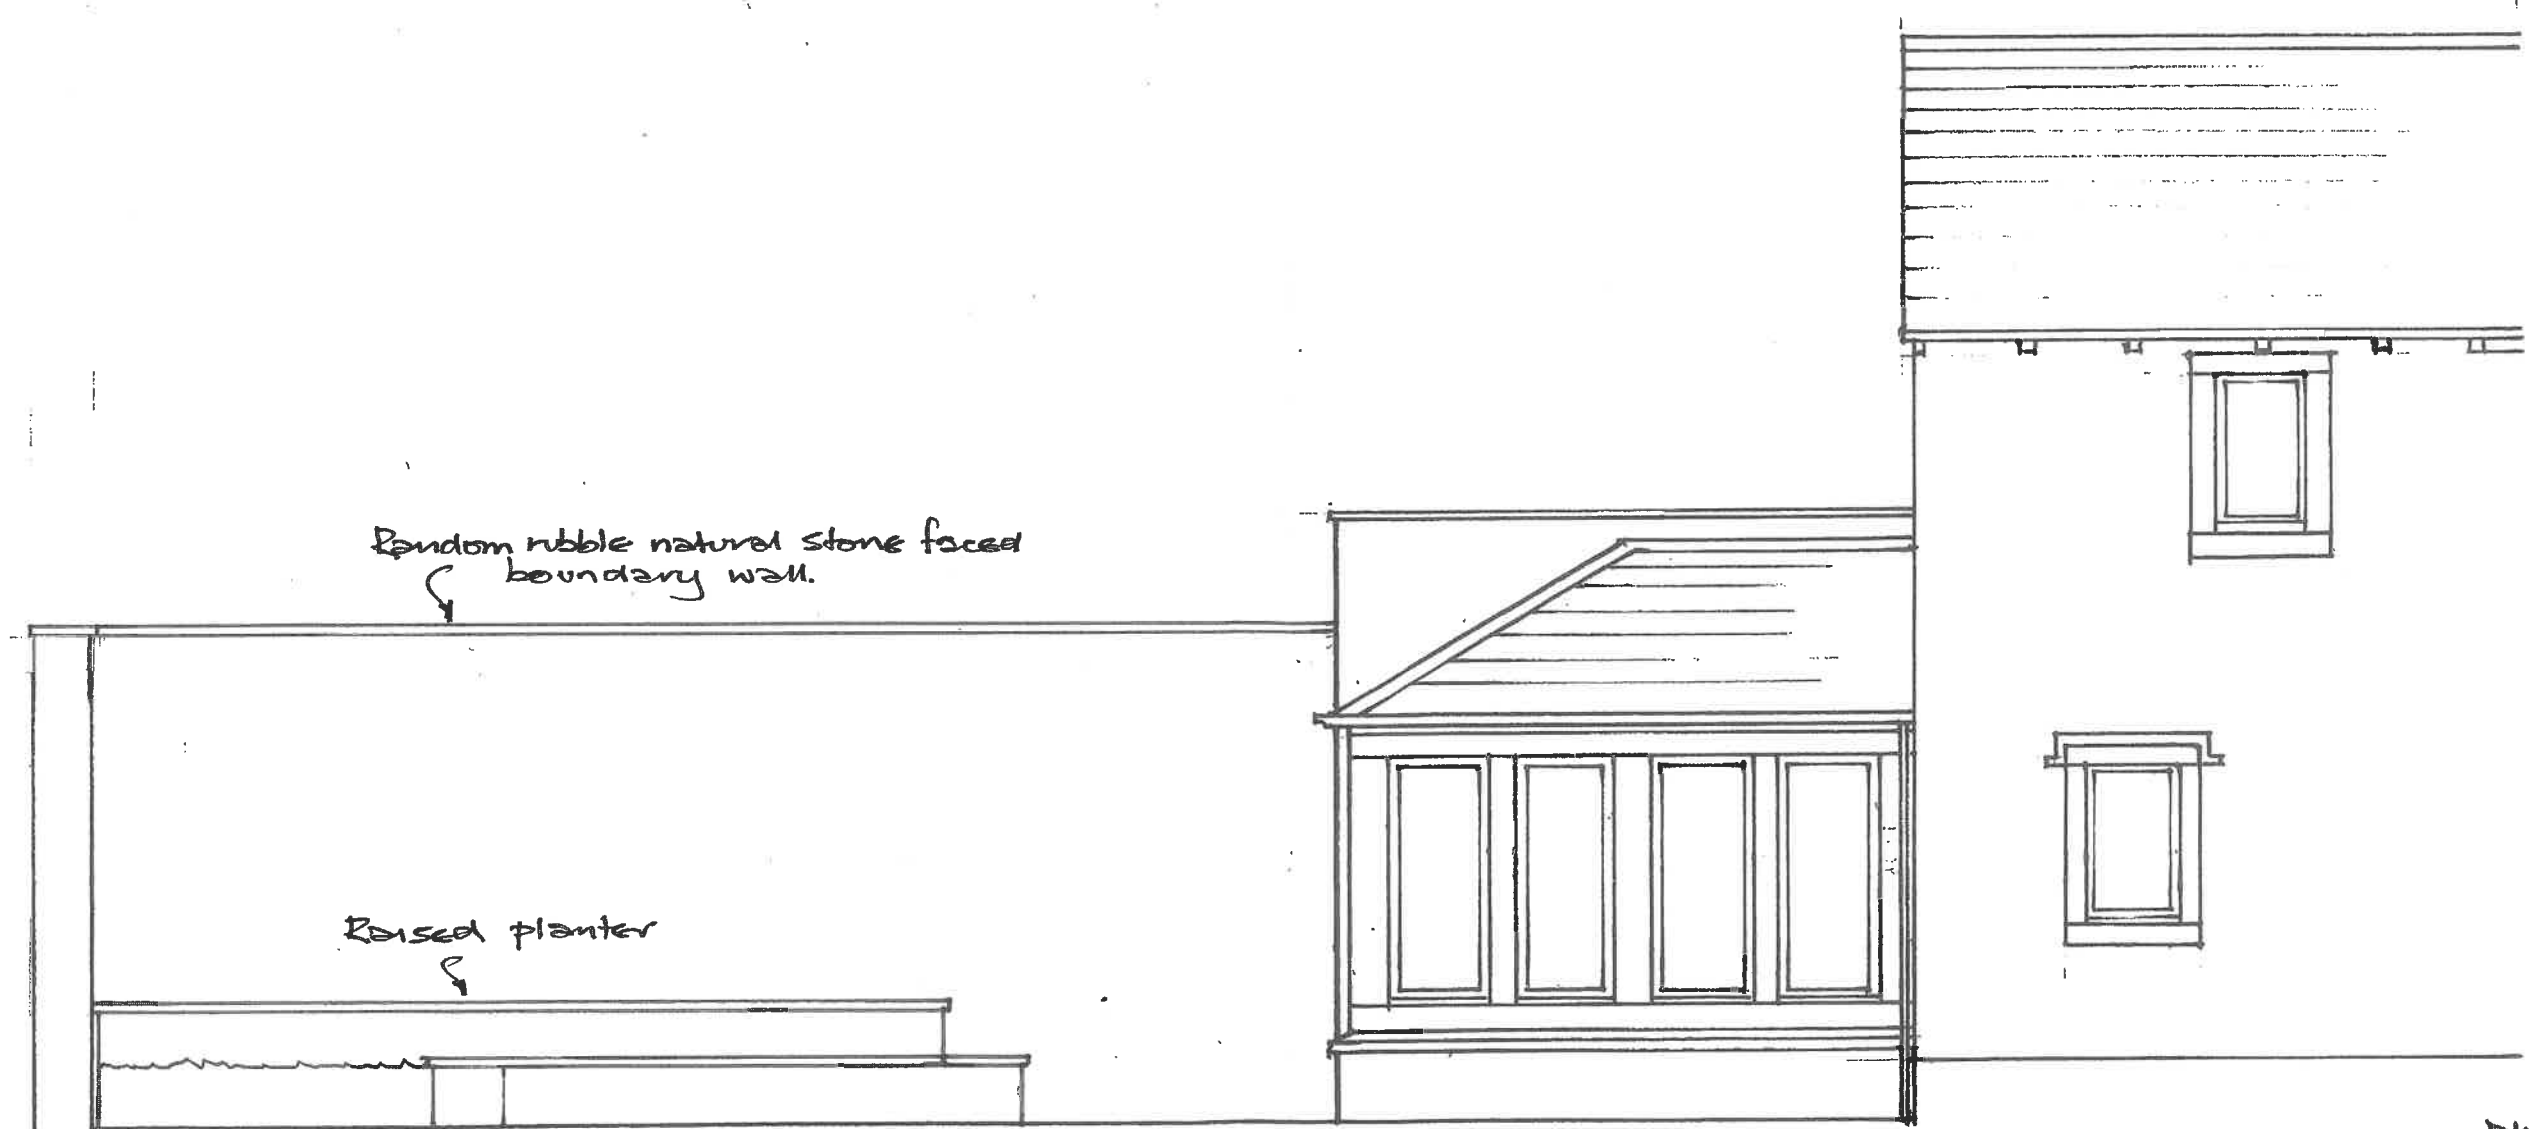

EXISTING ELEVATION ON A-A



GLEBE HOUSE - BOLTON BY BOWLAND
EXISTING ELEVATION ON B-B

DWG N° 03
SCALE 1=50

