


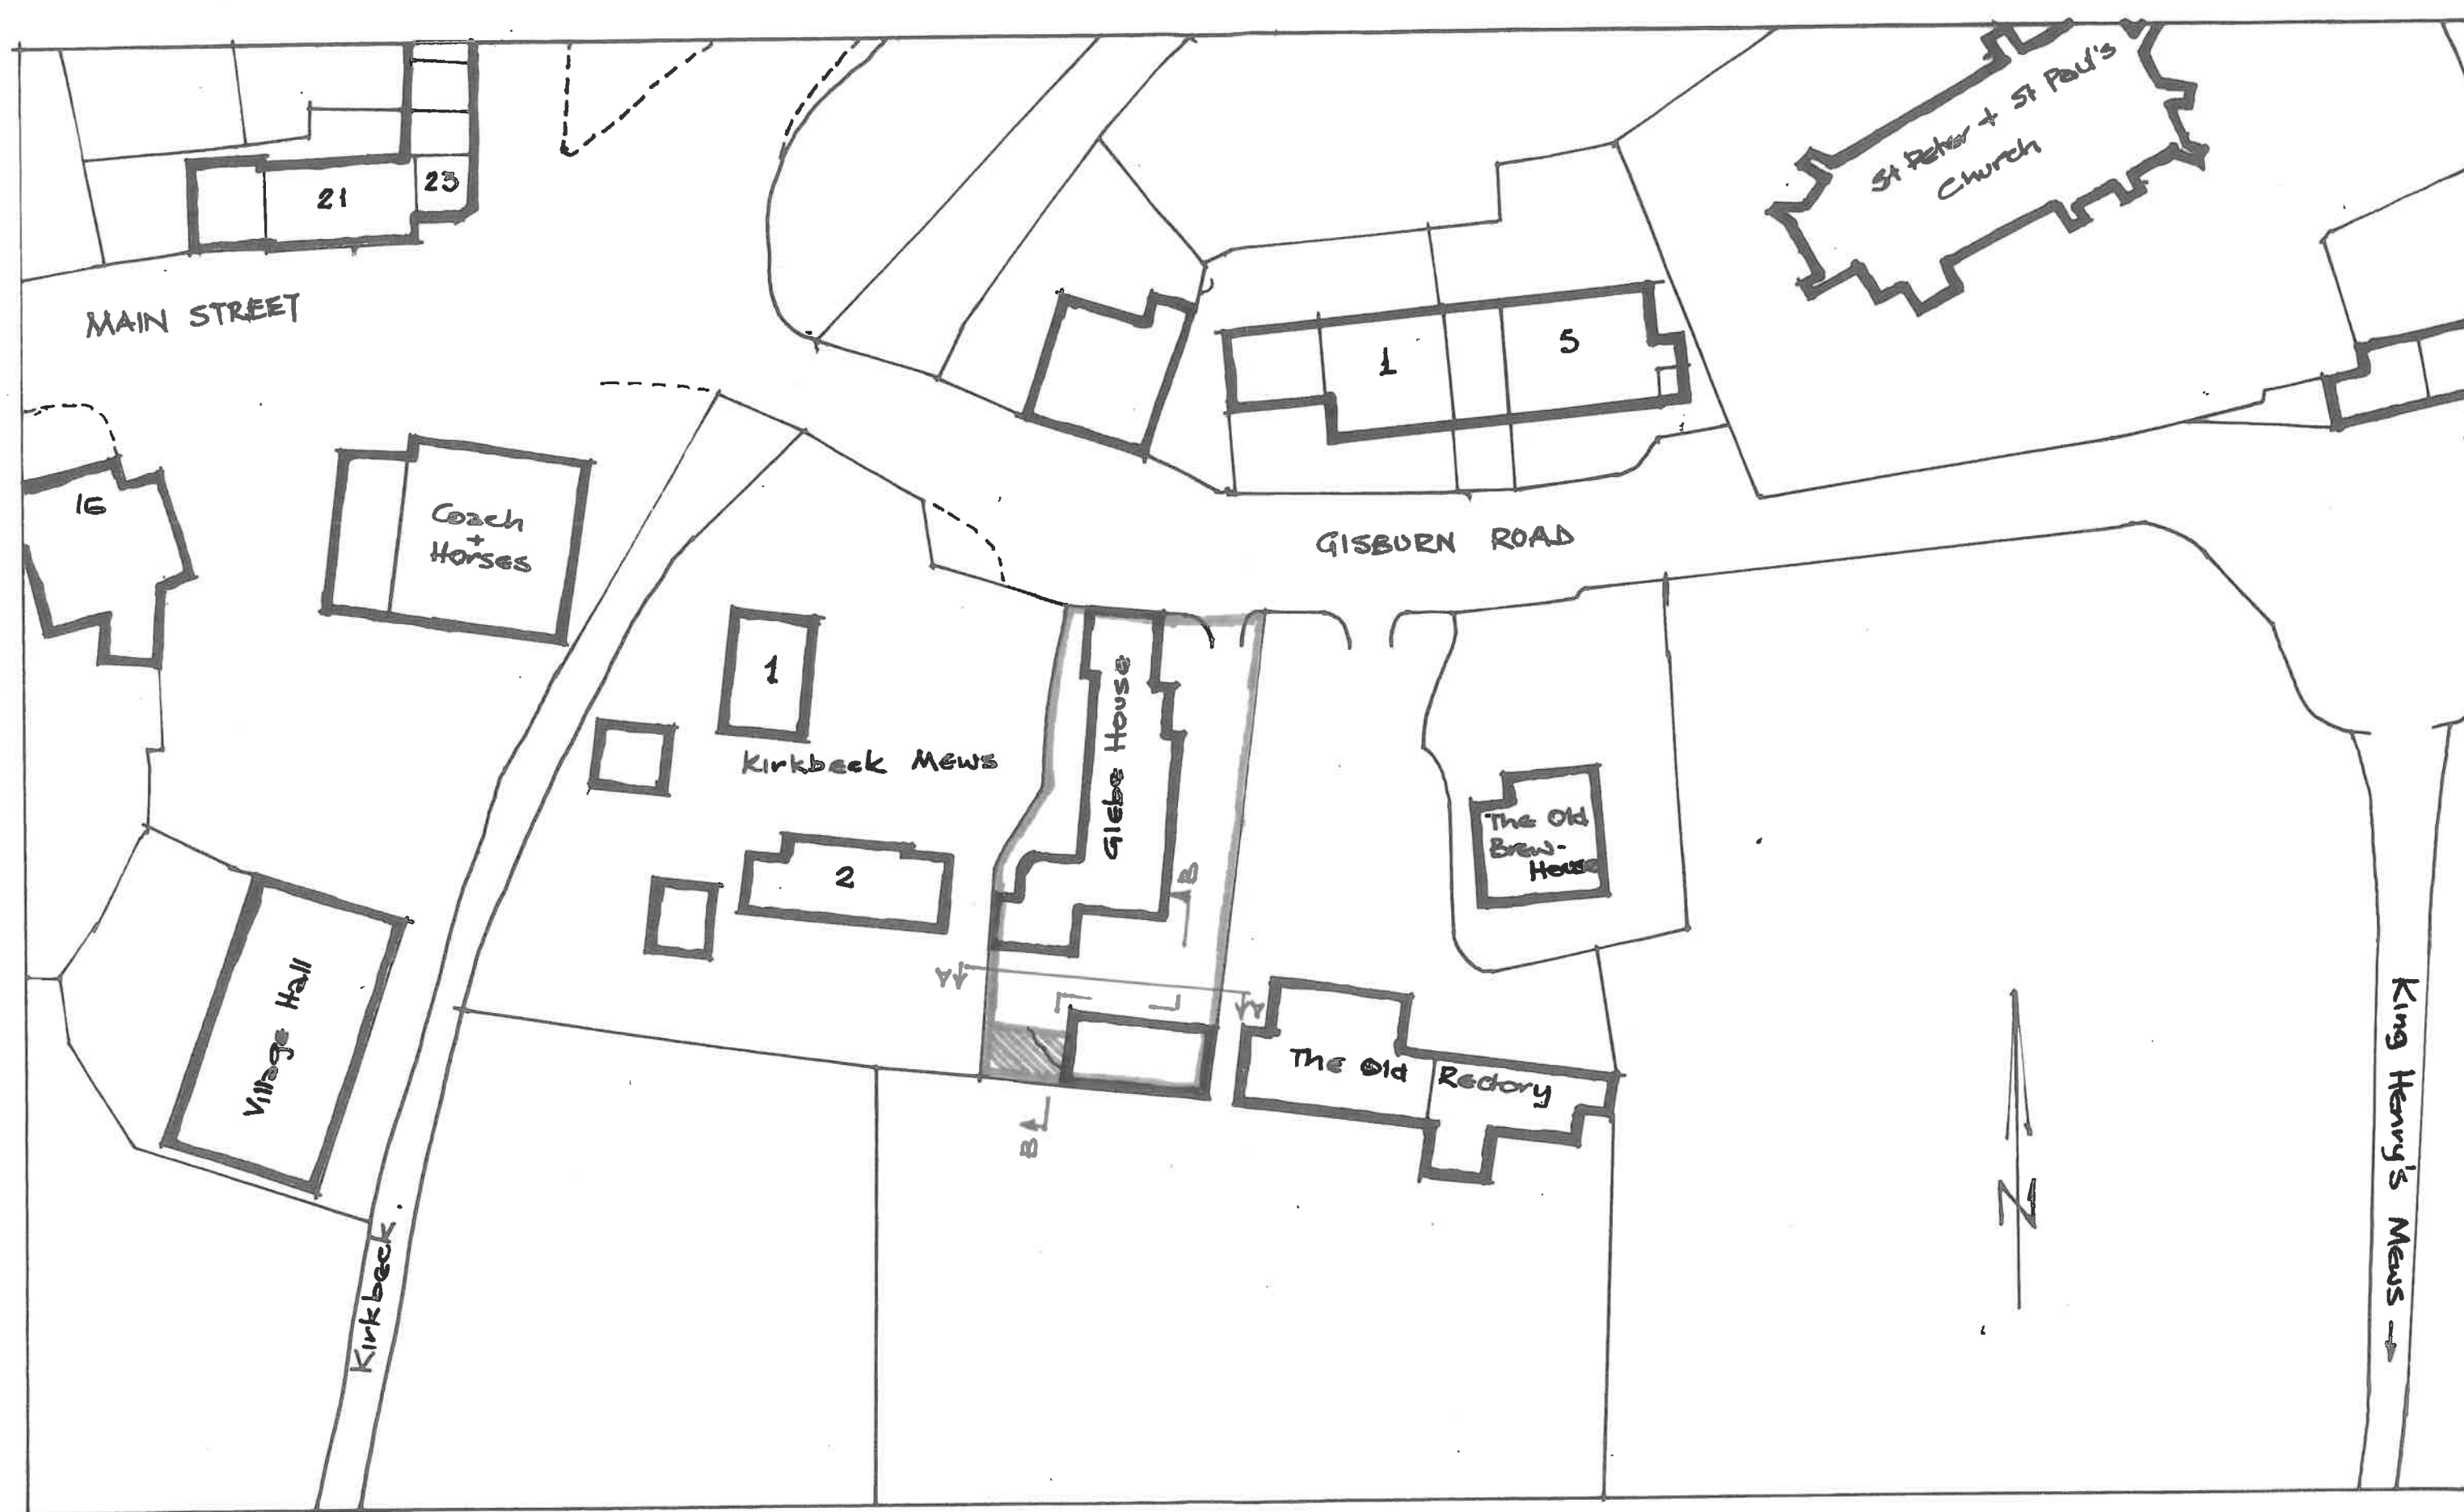

GLEBE HOUSE - BOLTON BY BOWLAND - SITE LOCATION PLAN

DWG No. 01

SCALE 1 - 500