



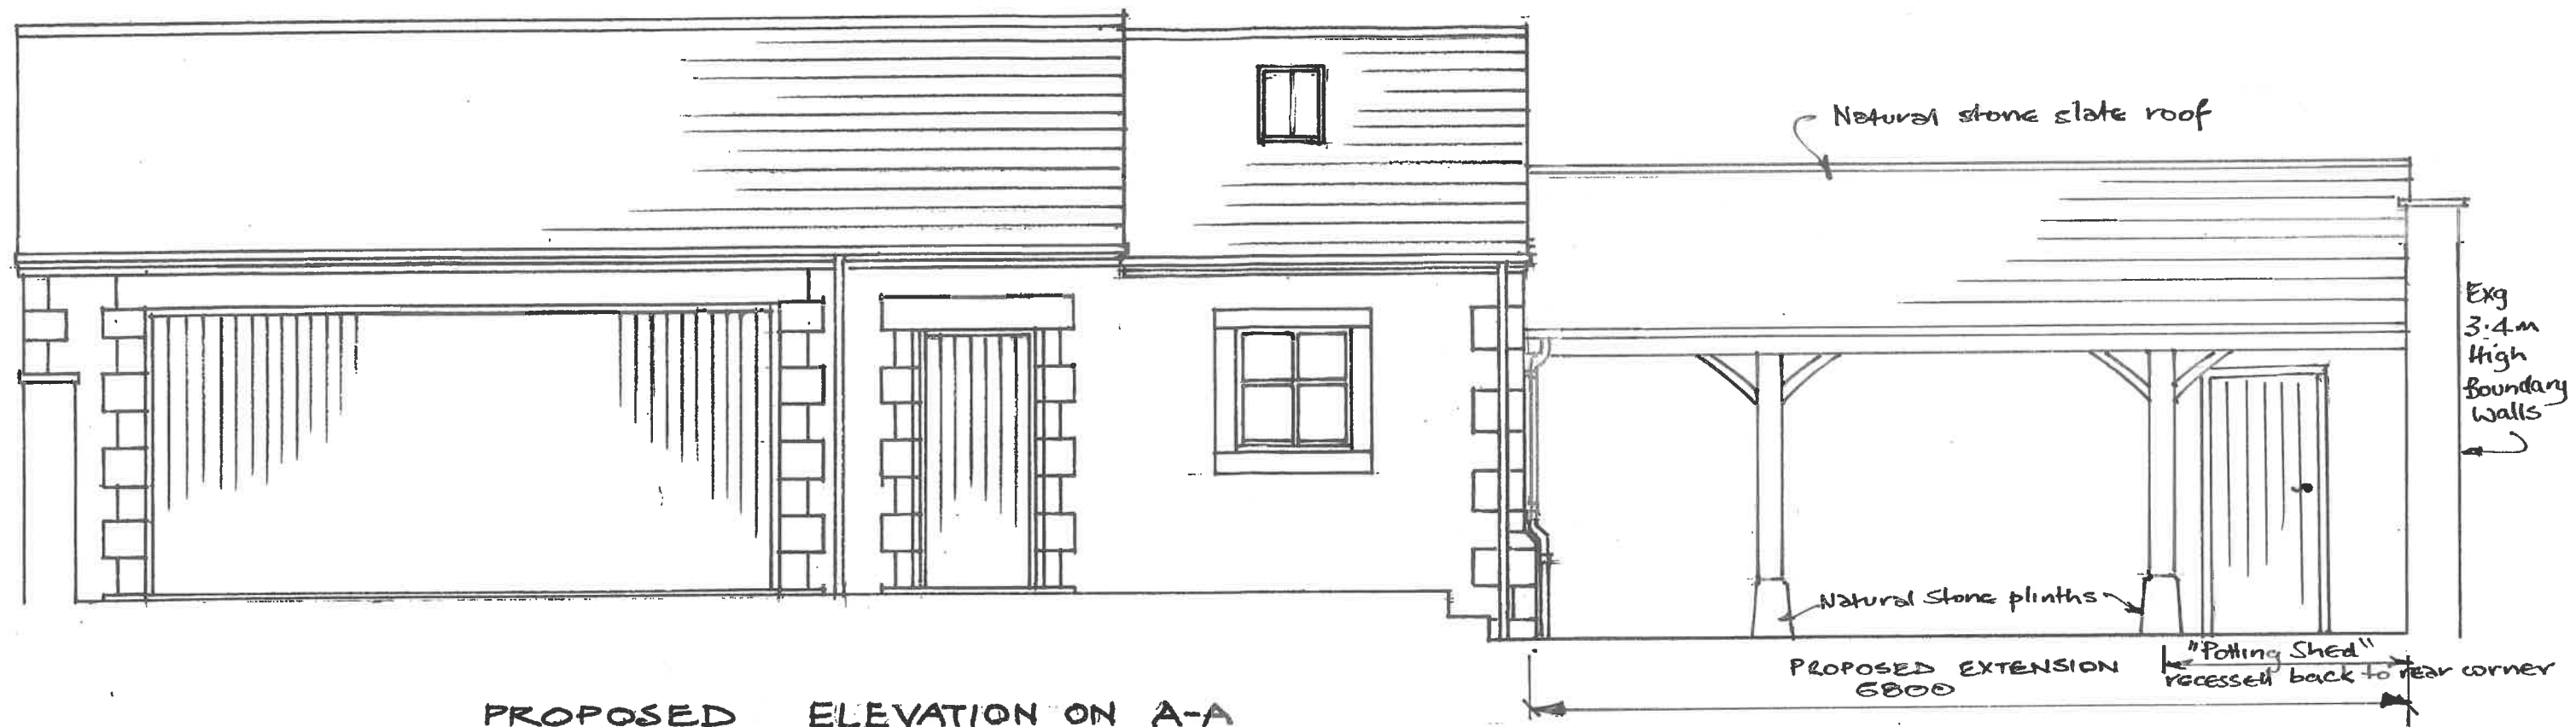

PROPOSED ELEVATION ON A-A

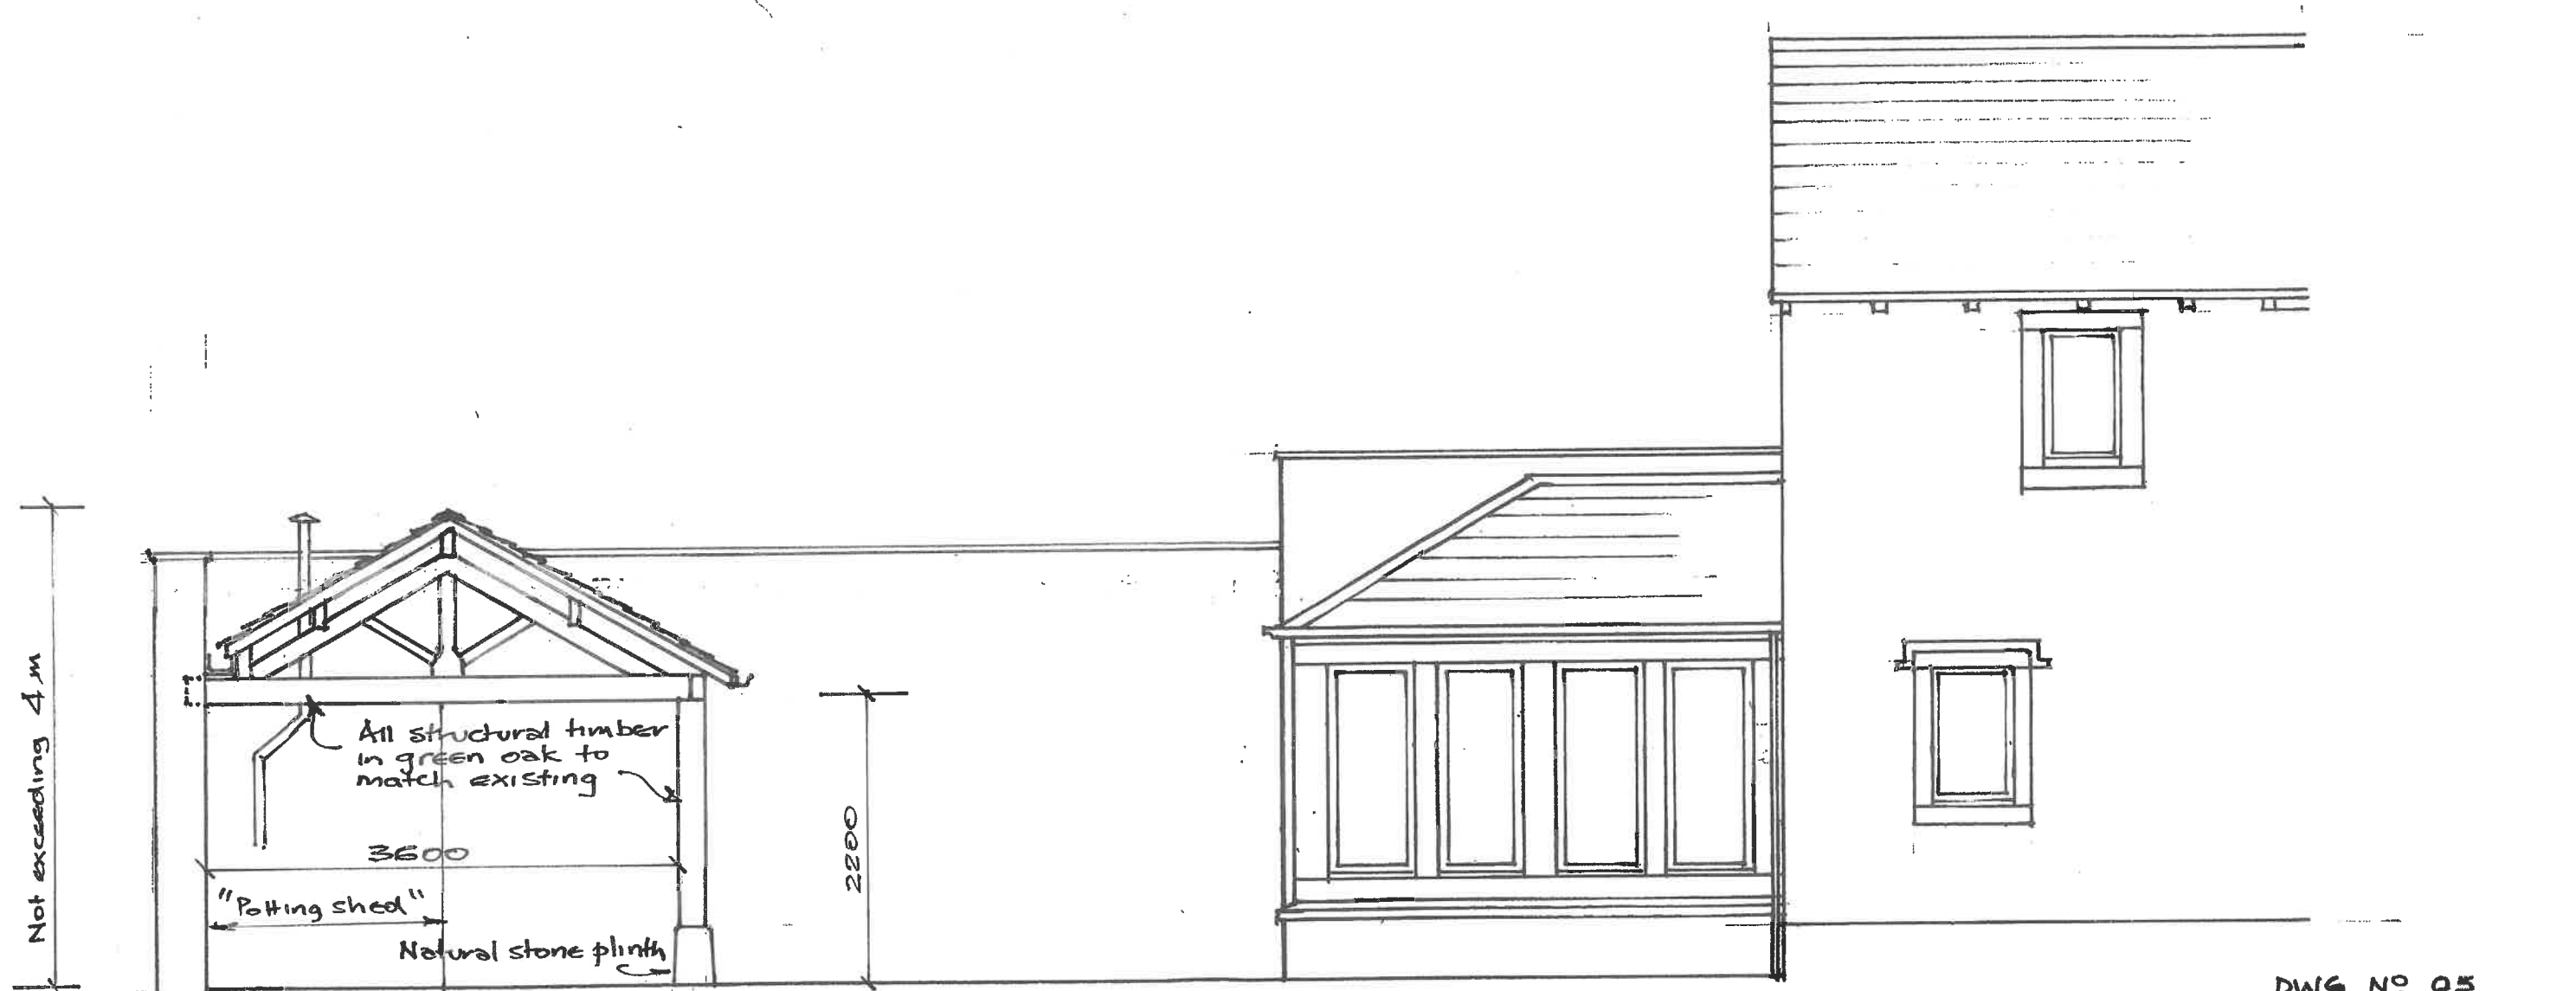

PROPOSED SECTION / ELEVATION ON B-B

DWG NO 05
GLEBE HOUSE - BOLTON BY BOWLAND SCALE 1=50

