


Addition of land
Hillside West Bradford Road Clitheroe BB7 4QD

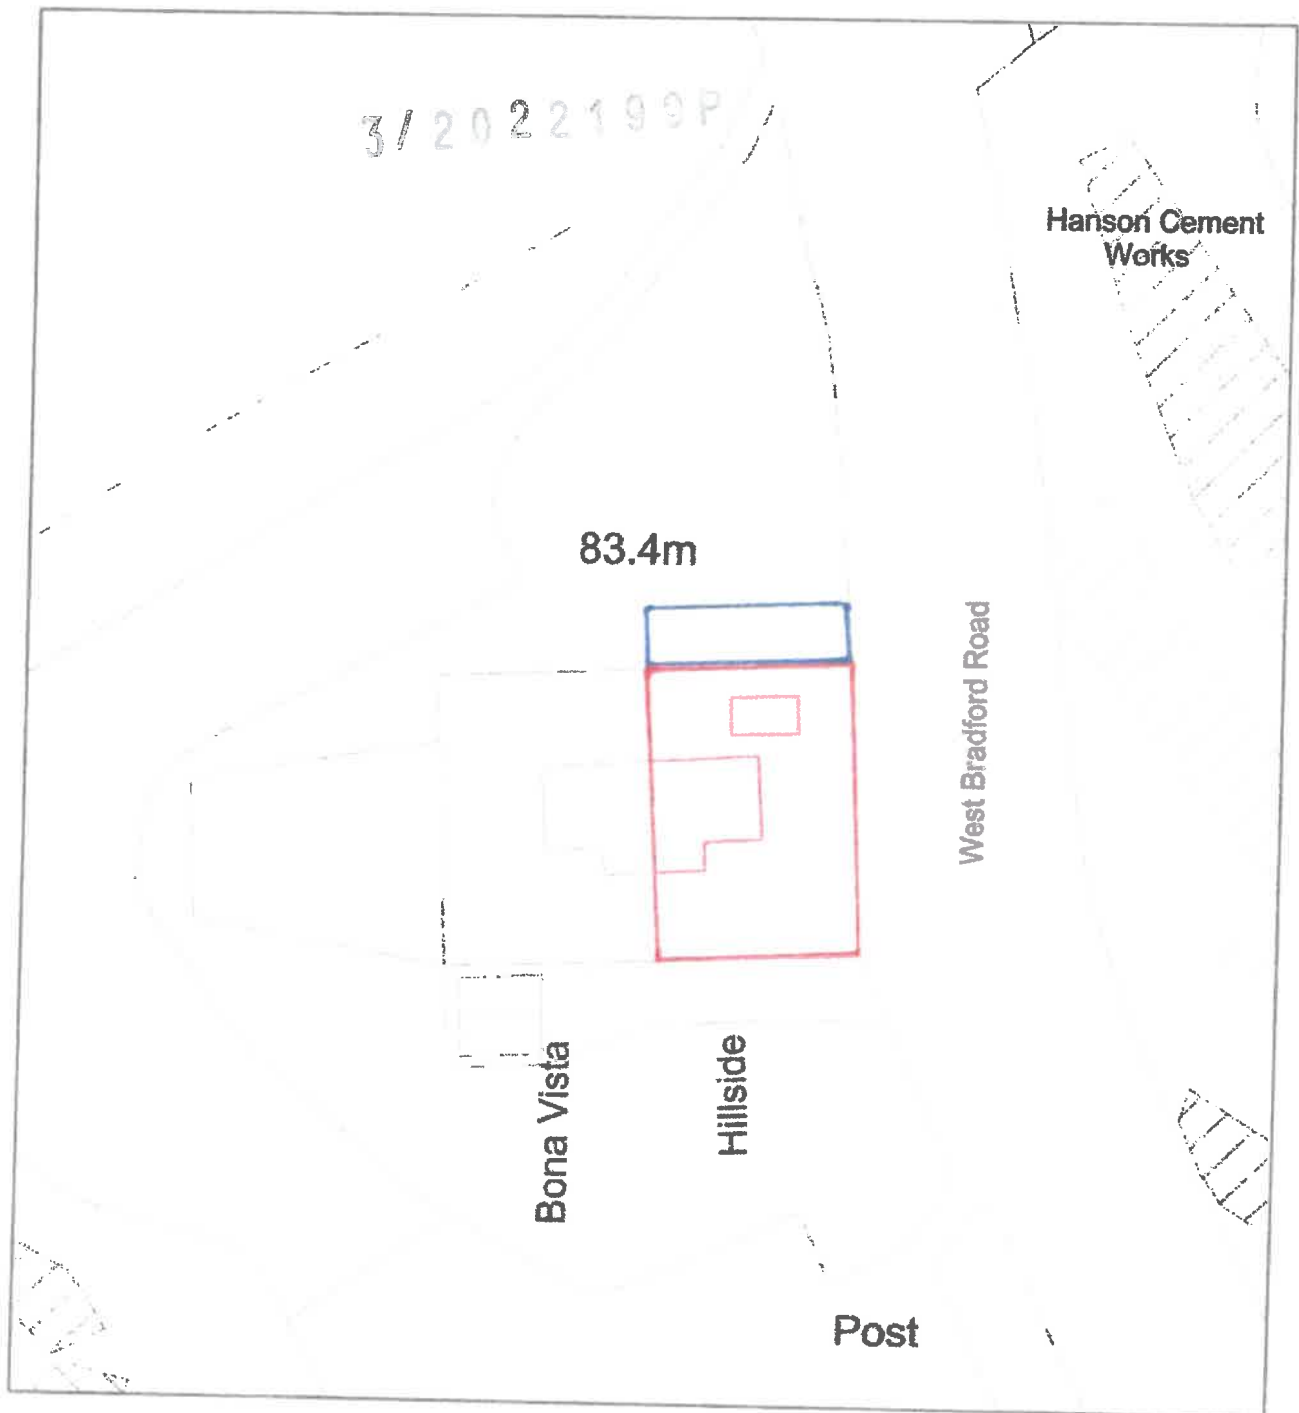

0 20
Metres



Plan Produced for: C Ryle
Date Produced: 27 Oct 2021
Plan Reference Number: TQRQM21300143338249
Scale: 1:500 @ A4

Plan as proposed