


WEST BRADFORD ROAD

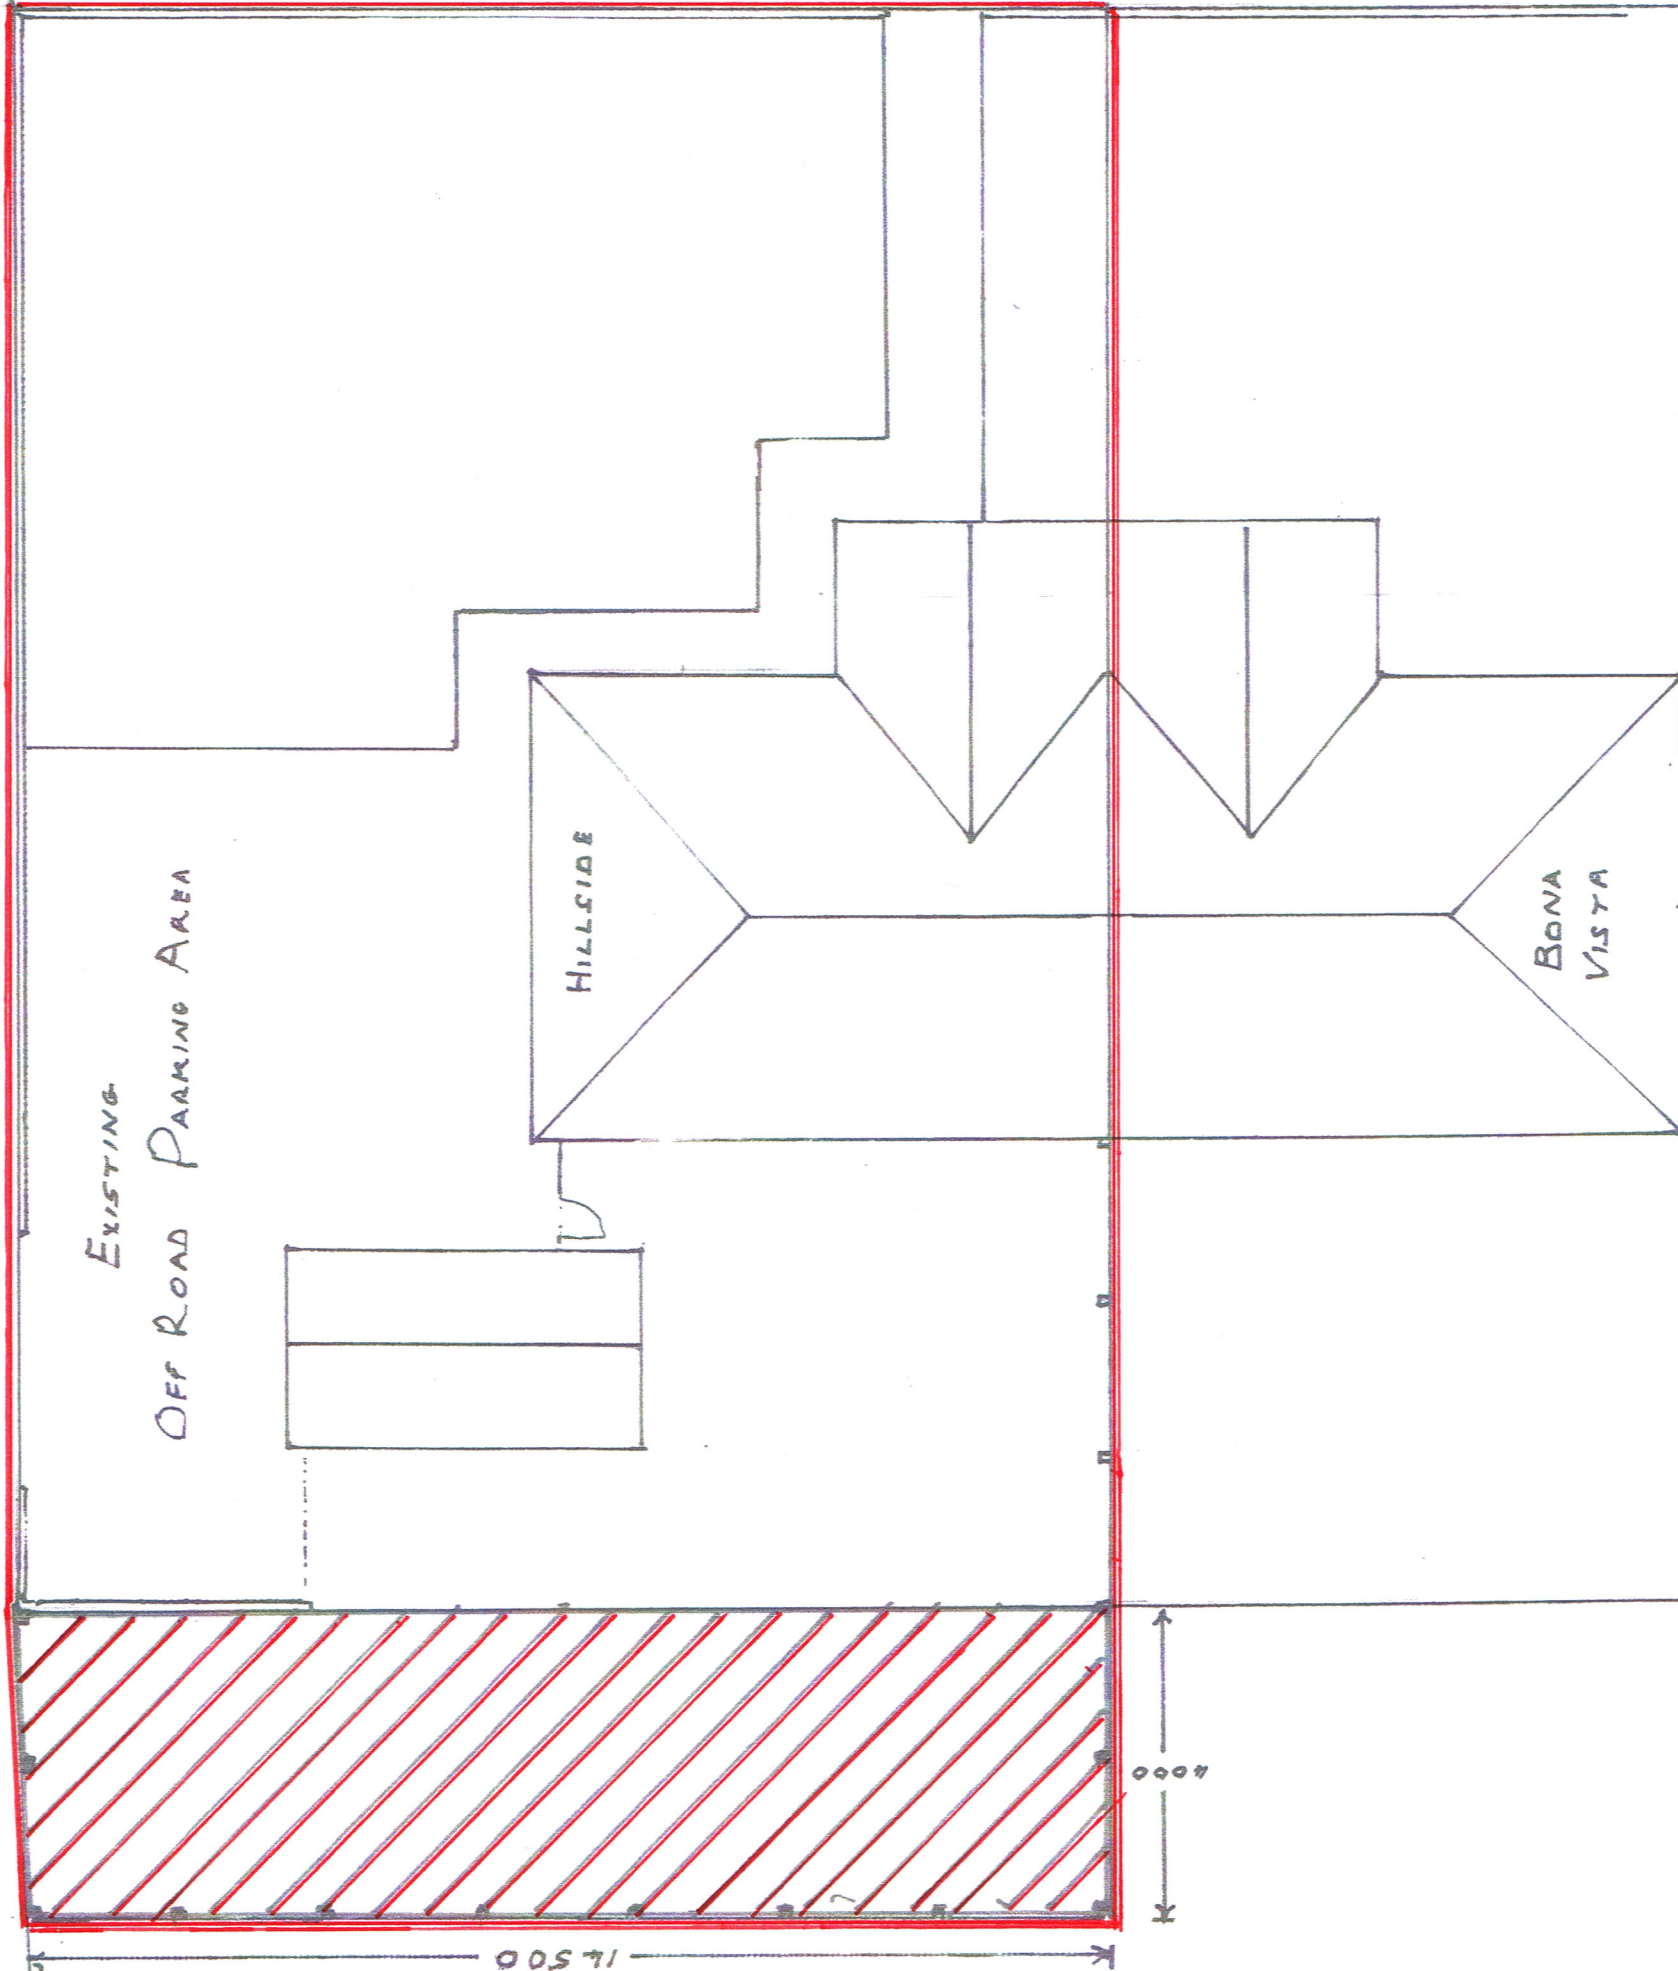

Project: - Extend Garden as shown
Hatched in Red on Plan to the rear
of

Hillside
West Bradford Road
Clitheroe
BB7 4QD

Land to be enclosed with 1.8 high
fence constructed using timber posts
with timber treated panels to match
existing

PROJECT
EXTENSION OF LAND TO GARDEN
PLAN AS PROPOSED
SCALE 1:100
CLIENT MR C RYLE
02/12/2021