
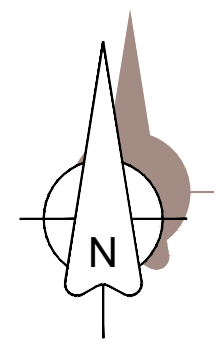


**NOTES**  
 THIS DRAWING IS TO BE READ IN CONJUNCTION WITH ALL OTHER DRAWINGS FOR THIS PROJECT. ALL LEVELS AND DIMENSIONS ARE TO BE CHECKED ON SITE BY THE CONTRACTOR, PRIOR TO PLACING ORDERS OR COMMENCING ANY OF THE RELEVANT WORKS. ALL DIMENSIONS ARE IN MILLIMETRES UNLESS STATED OTHERWISE. ANY DISCREPANCIES BETWEEN THE INFORMATION SHOWN ON THE PLAN AND THAT FOUND ON SITE ARE TO BE REPORTED TO THE DESIGNER IMMEDIATELY.

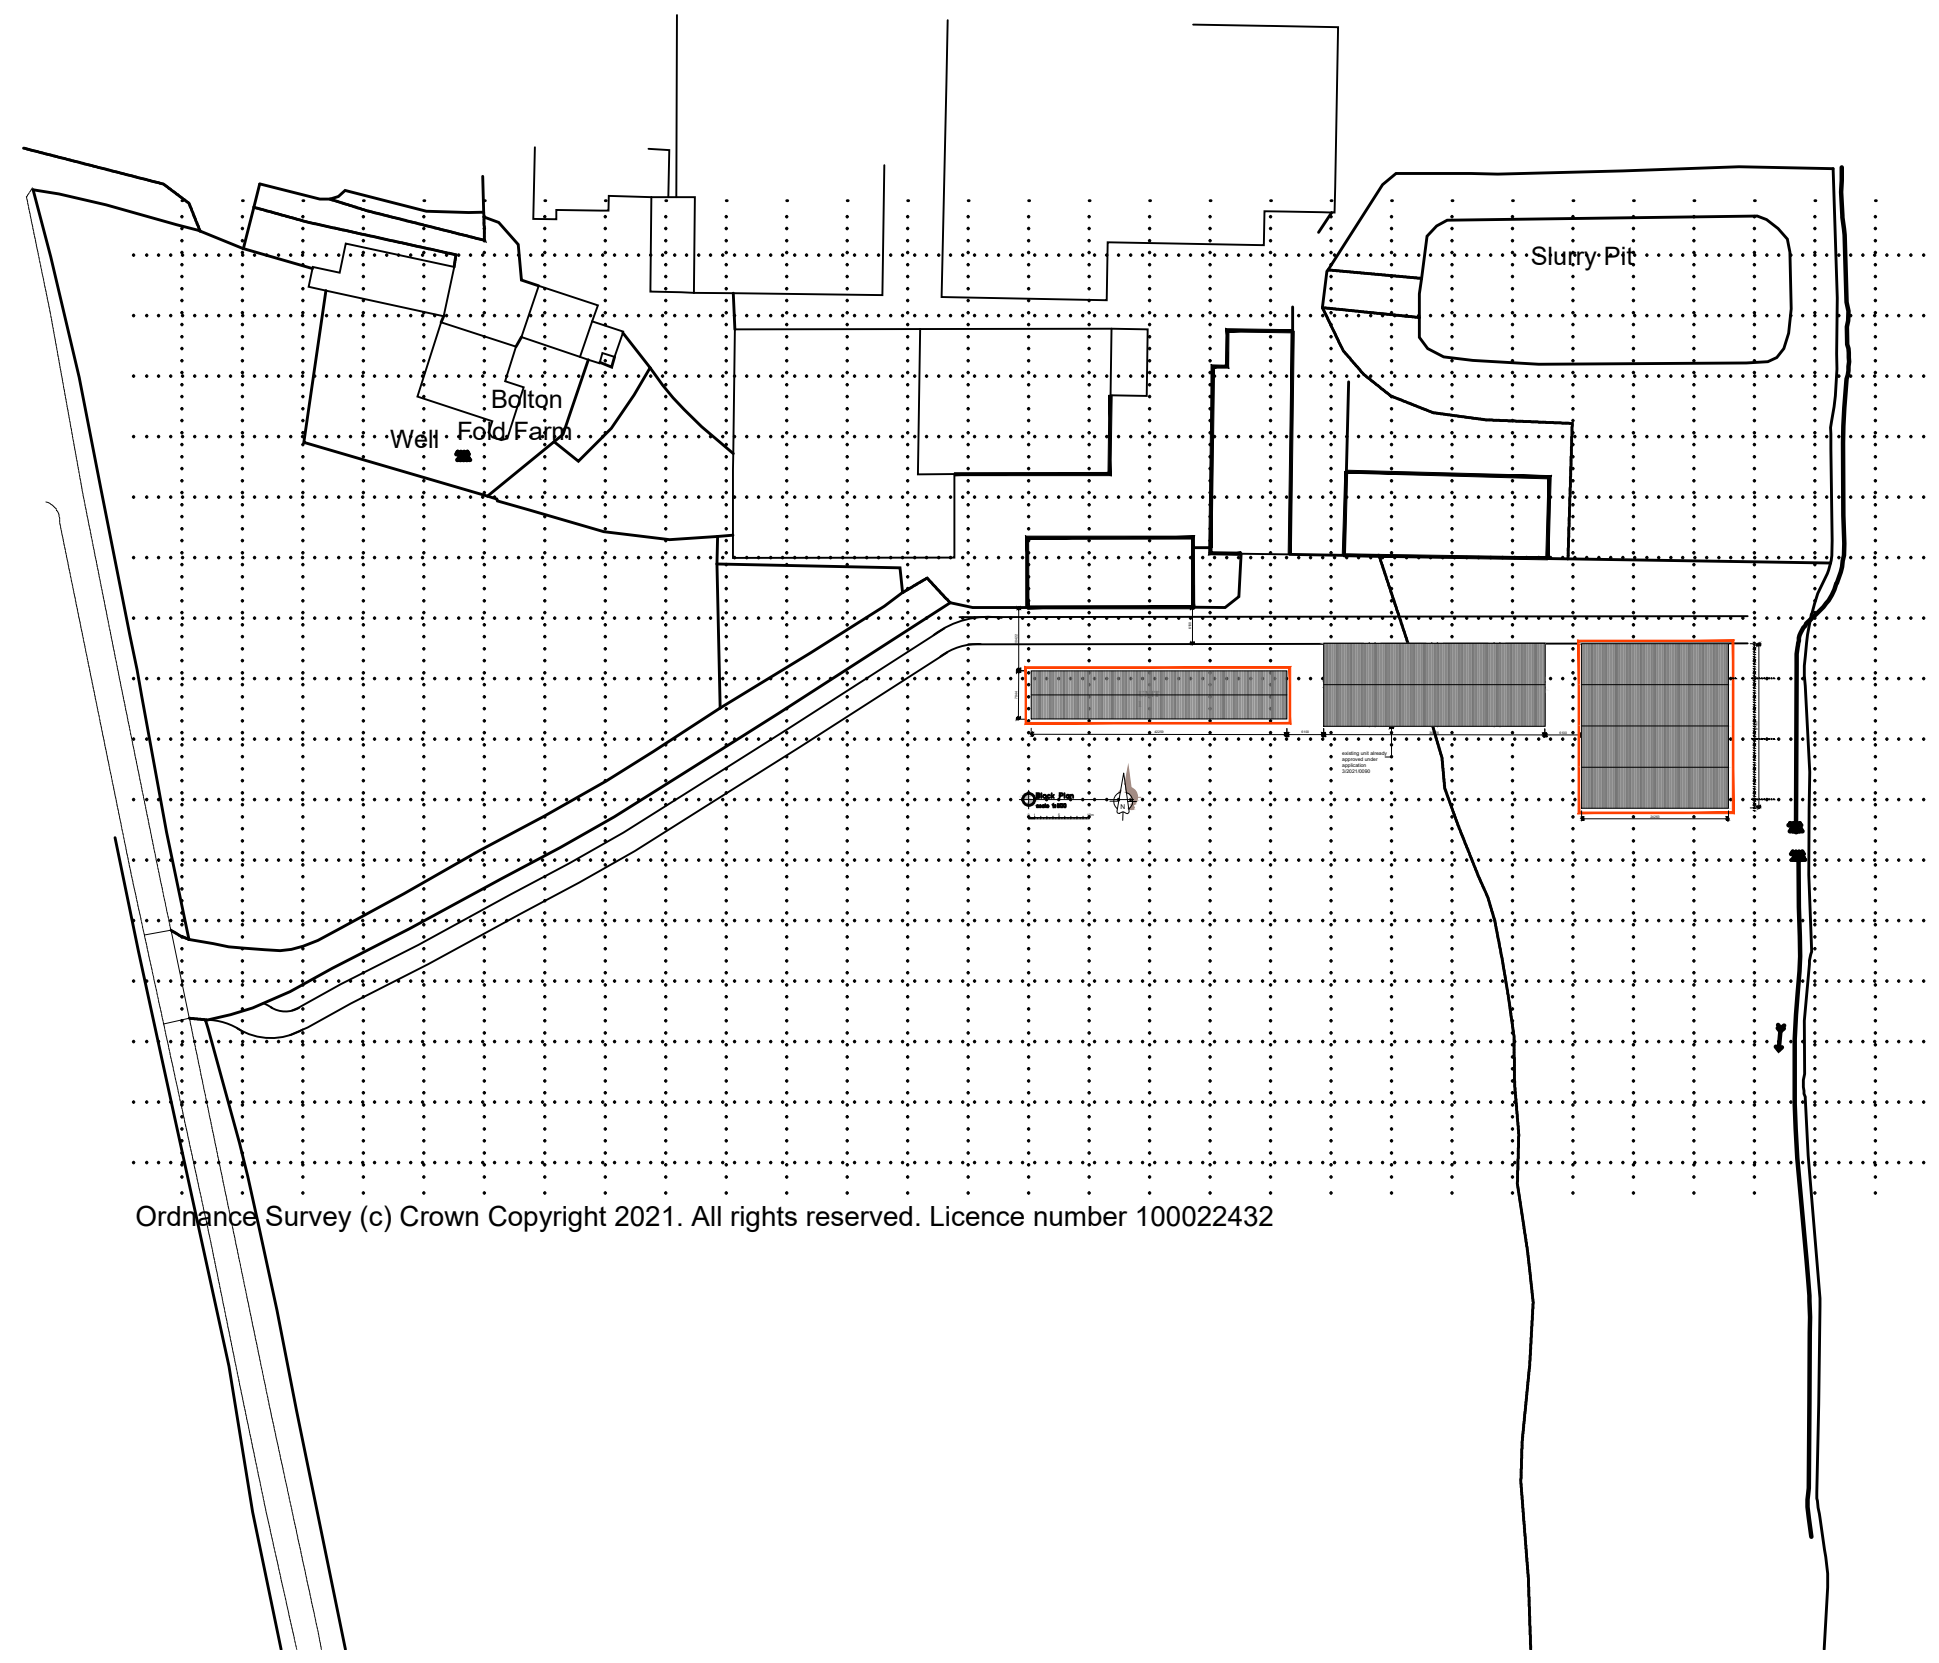

B 17.02.22 Resized  
 A 14.12.21 client alts

Rev.	Date	Description
B	17.02.22	Resized
A	14.12.21	client alts

**A.L.H. Design Services**  
 Barley Cottage, Brewery Street, Longridge, Lancs  
 PR3 3NB, Tel & Fax : (01772) 785719

**Client**  
 Mr N Forshaw,  
 Bolton Fold Farm,  
 Alston Lane, Alston,  
 Longridge,  
 Nr Preston, Lancs, PR3 3BN

**Job/Scheme Title**  
 2 No NEW AGRICULTURAL UNITS

Ordnance Survey (c) Crown Copyright 2021. All rights reserved. Licence number 10022432

**Drawing Title**  
 PROPOSED LOCATION PLAN

Job/Scheme Number		Drawing Number	
0616/93		Drawing No 00B	
Scale	Date	Drawn	Checked
1/1250	May 21	a.t.l-h.	