

Notes:

All work is to be carried out to the latest current British standards Codes of Practice and recognised working practices.


All work and materials should comply with Health and Safety legislation and to be approved by the Local Authority Planning / Building Control Officer.

All dimensions are in millimetres unless where explicitly shown otherwise.


The contractor should check and clarify all dimensions as work proceeds and notify the design team of any discrepancies.

Do not scale off the drawings, if in doubt ask.

Avalon Chartered Town Planning are not liable for work undertaken prior to Full Planning Consent and/or Building Regulations Approval

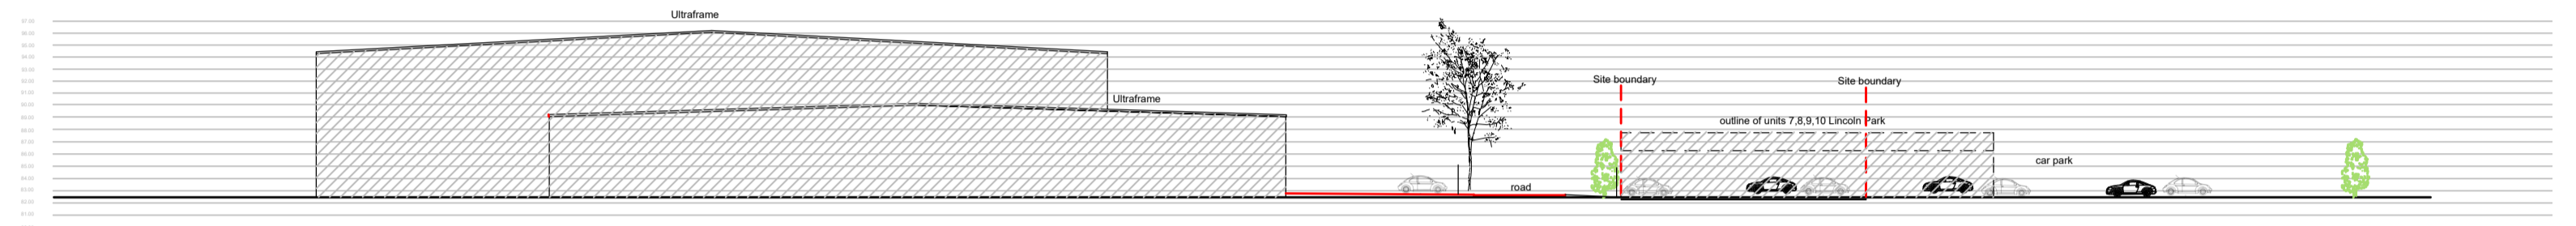


Existing Streetview A - A

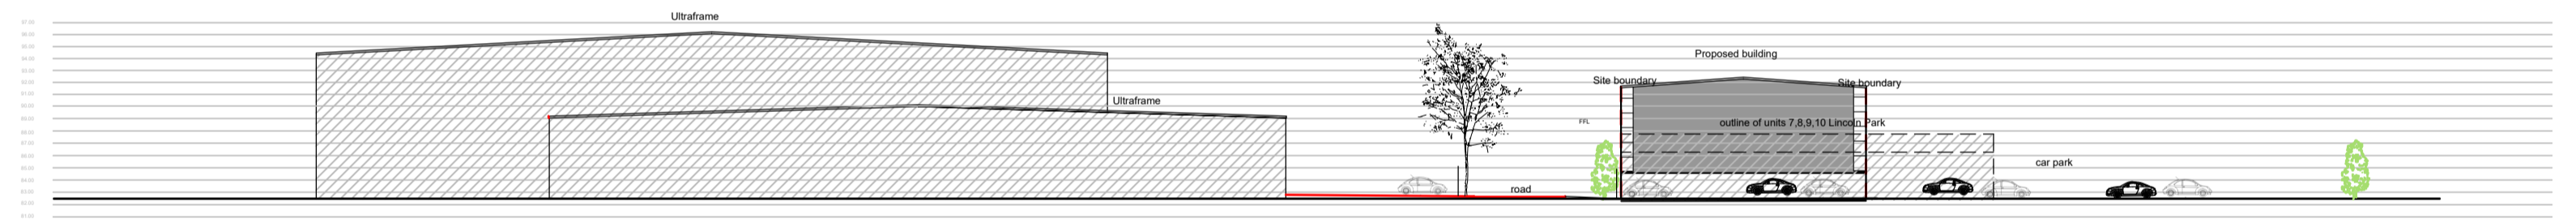

Proposed Streetview A - A



Existing streetview B - B

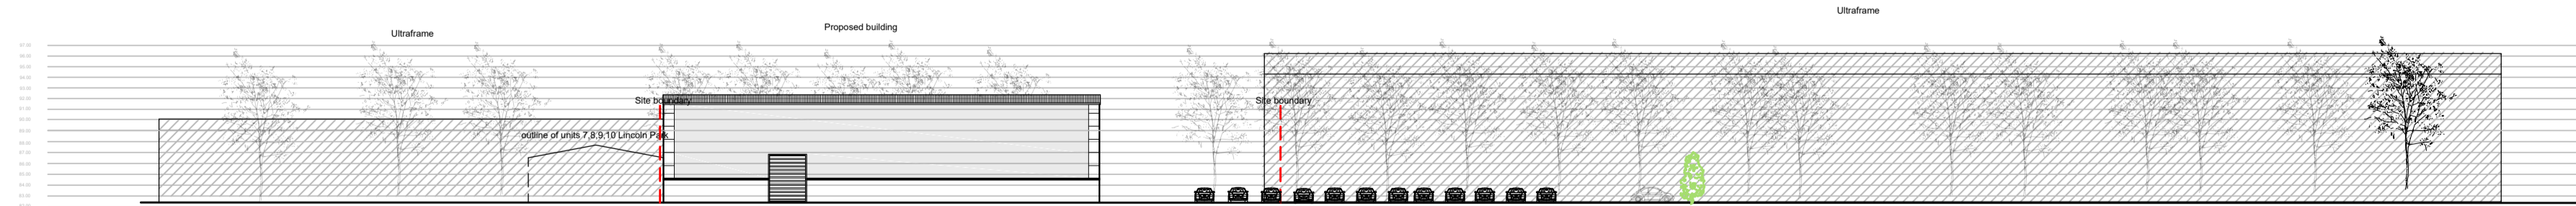

Proposed streetview B - B

Avalon

Chartered Town Planning

Town Planning - Architectural Design - Building Regulations - Surveying

2 Reedley Business Centre, Redman Road, Burnley, Lancashire, BB10 2TY
Phone: 01282 834834
 Email: brian@avalontownplanning.co.uk
darrell@avalontownplanning.co.uk

EXISTING AND PROPOSED STREETVIEWS

Site: James Alpe Ltd
 Lincoln Way
 Clitheroe
 BB7 1QD

Client: Mr J. Alpe

Date: 29.03.21 **Scale:** 1:1000 & 1:500 @ A1

Project No: ALP/22 Dwg 04 **Drawn:** BS

Amendments:					
--------------------	--	--	--	--	--