


AMENDED PLANS RECEIVED  
DATE 25/8/22

22/0227

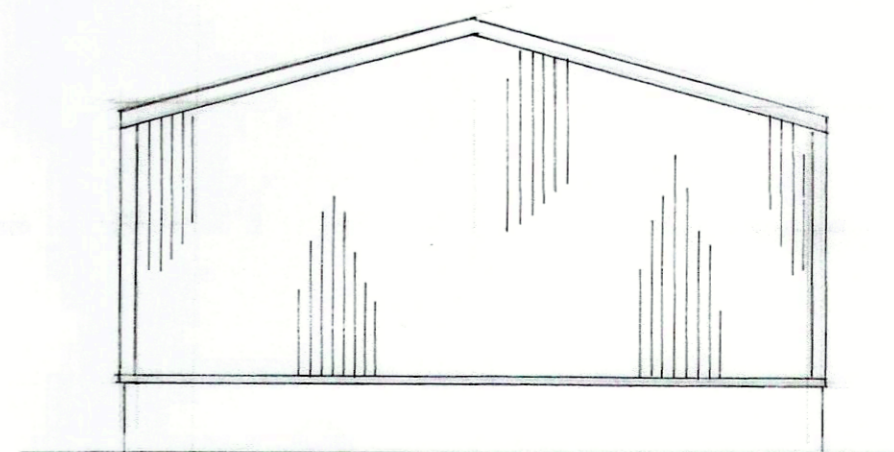

S.J. Bialecki Building Surveyors
Drawing no 5005
Scale 1:100
Proposed Agricultural Building On Land At Lower Edge Farm Tinklers Lane Slaidburn