



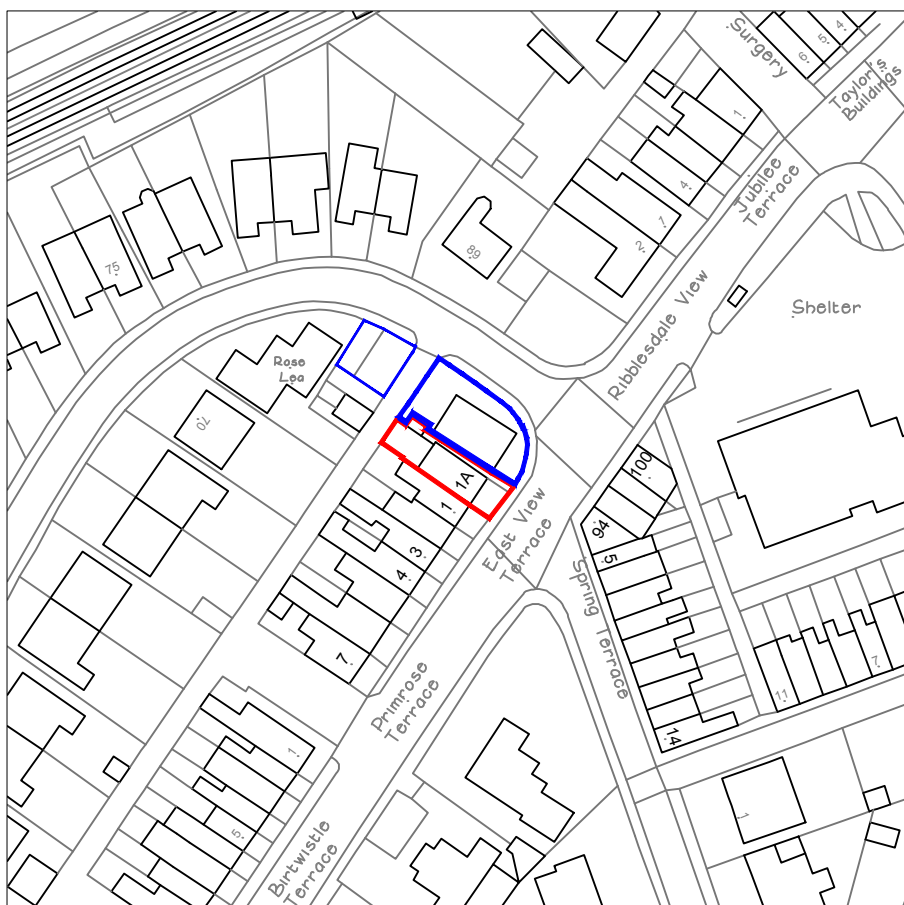

LOCATION PLAN. SCALE 1:1250

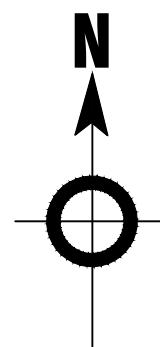

1A EAST VIEW TERRACE,
LANGHO. BB6 8BX.

Date MAR 2022	Drawn	Checked	Rev
Scale 1:1250	Project No. 3563	Drawing no.	