

ORIGINAL PROPOSED ELEVATIONS





Side Elevation (South-East)

Front Elevation (South-West)


Rear Elevation (North-East)

Side Elevation (North-West)

ORIGINAL PROPOSED PLAN

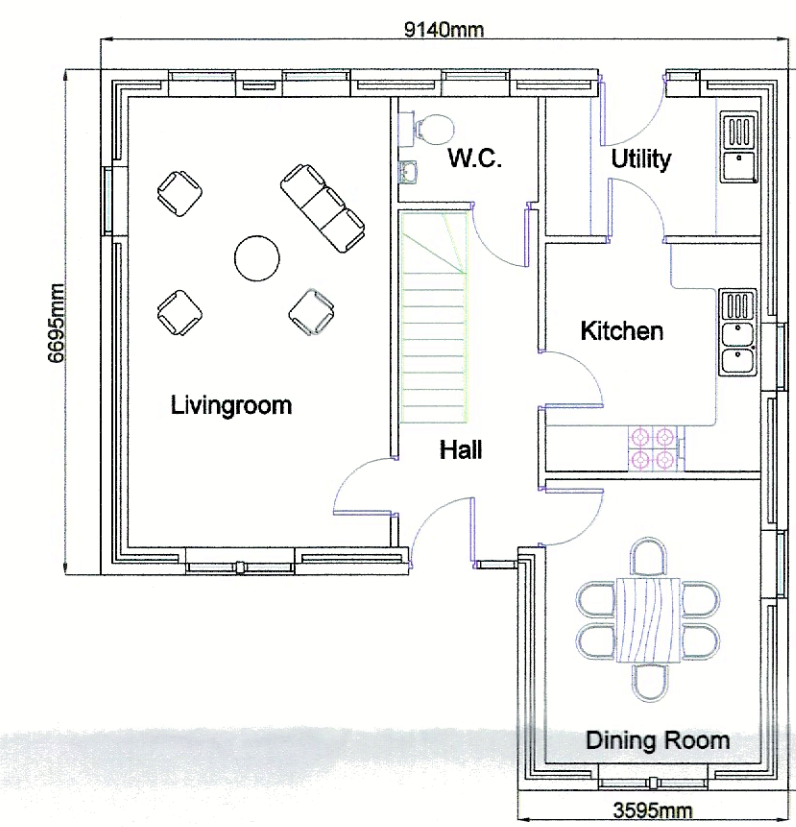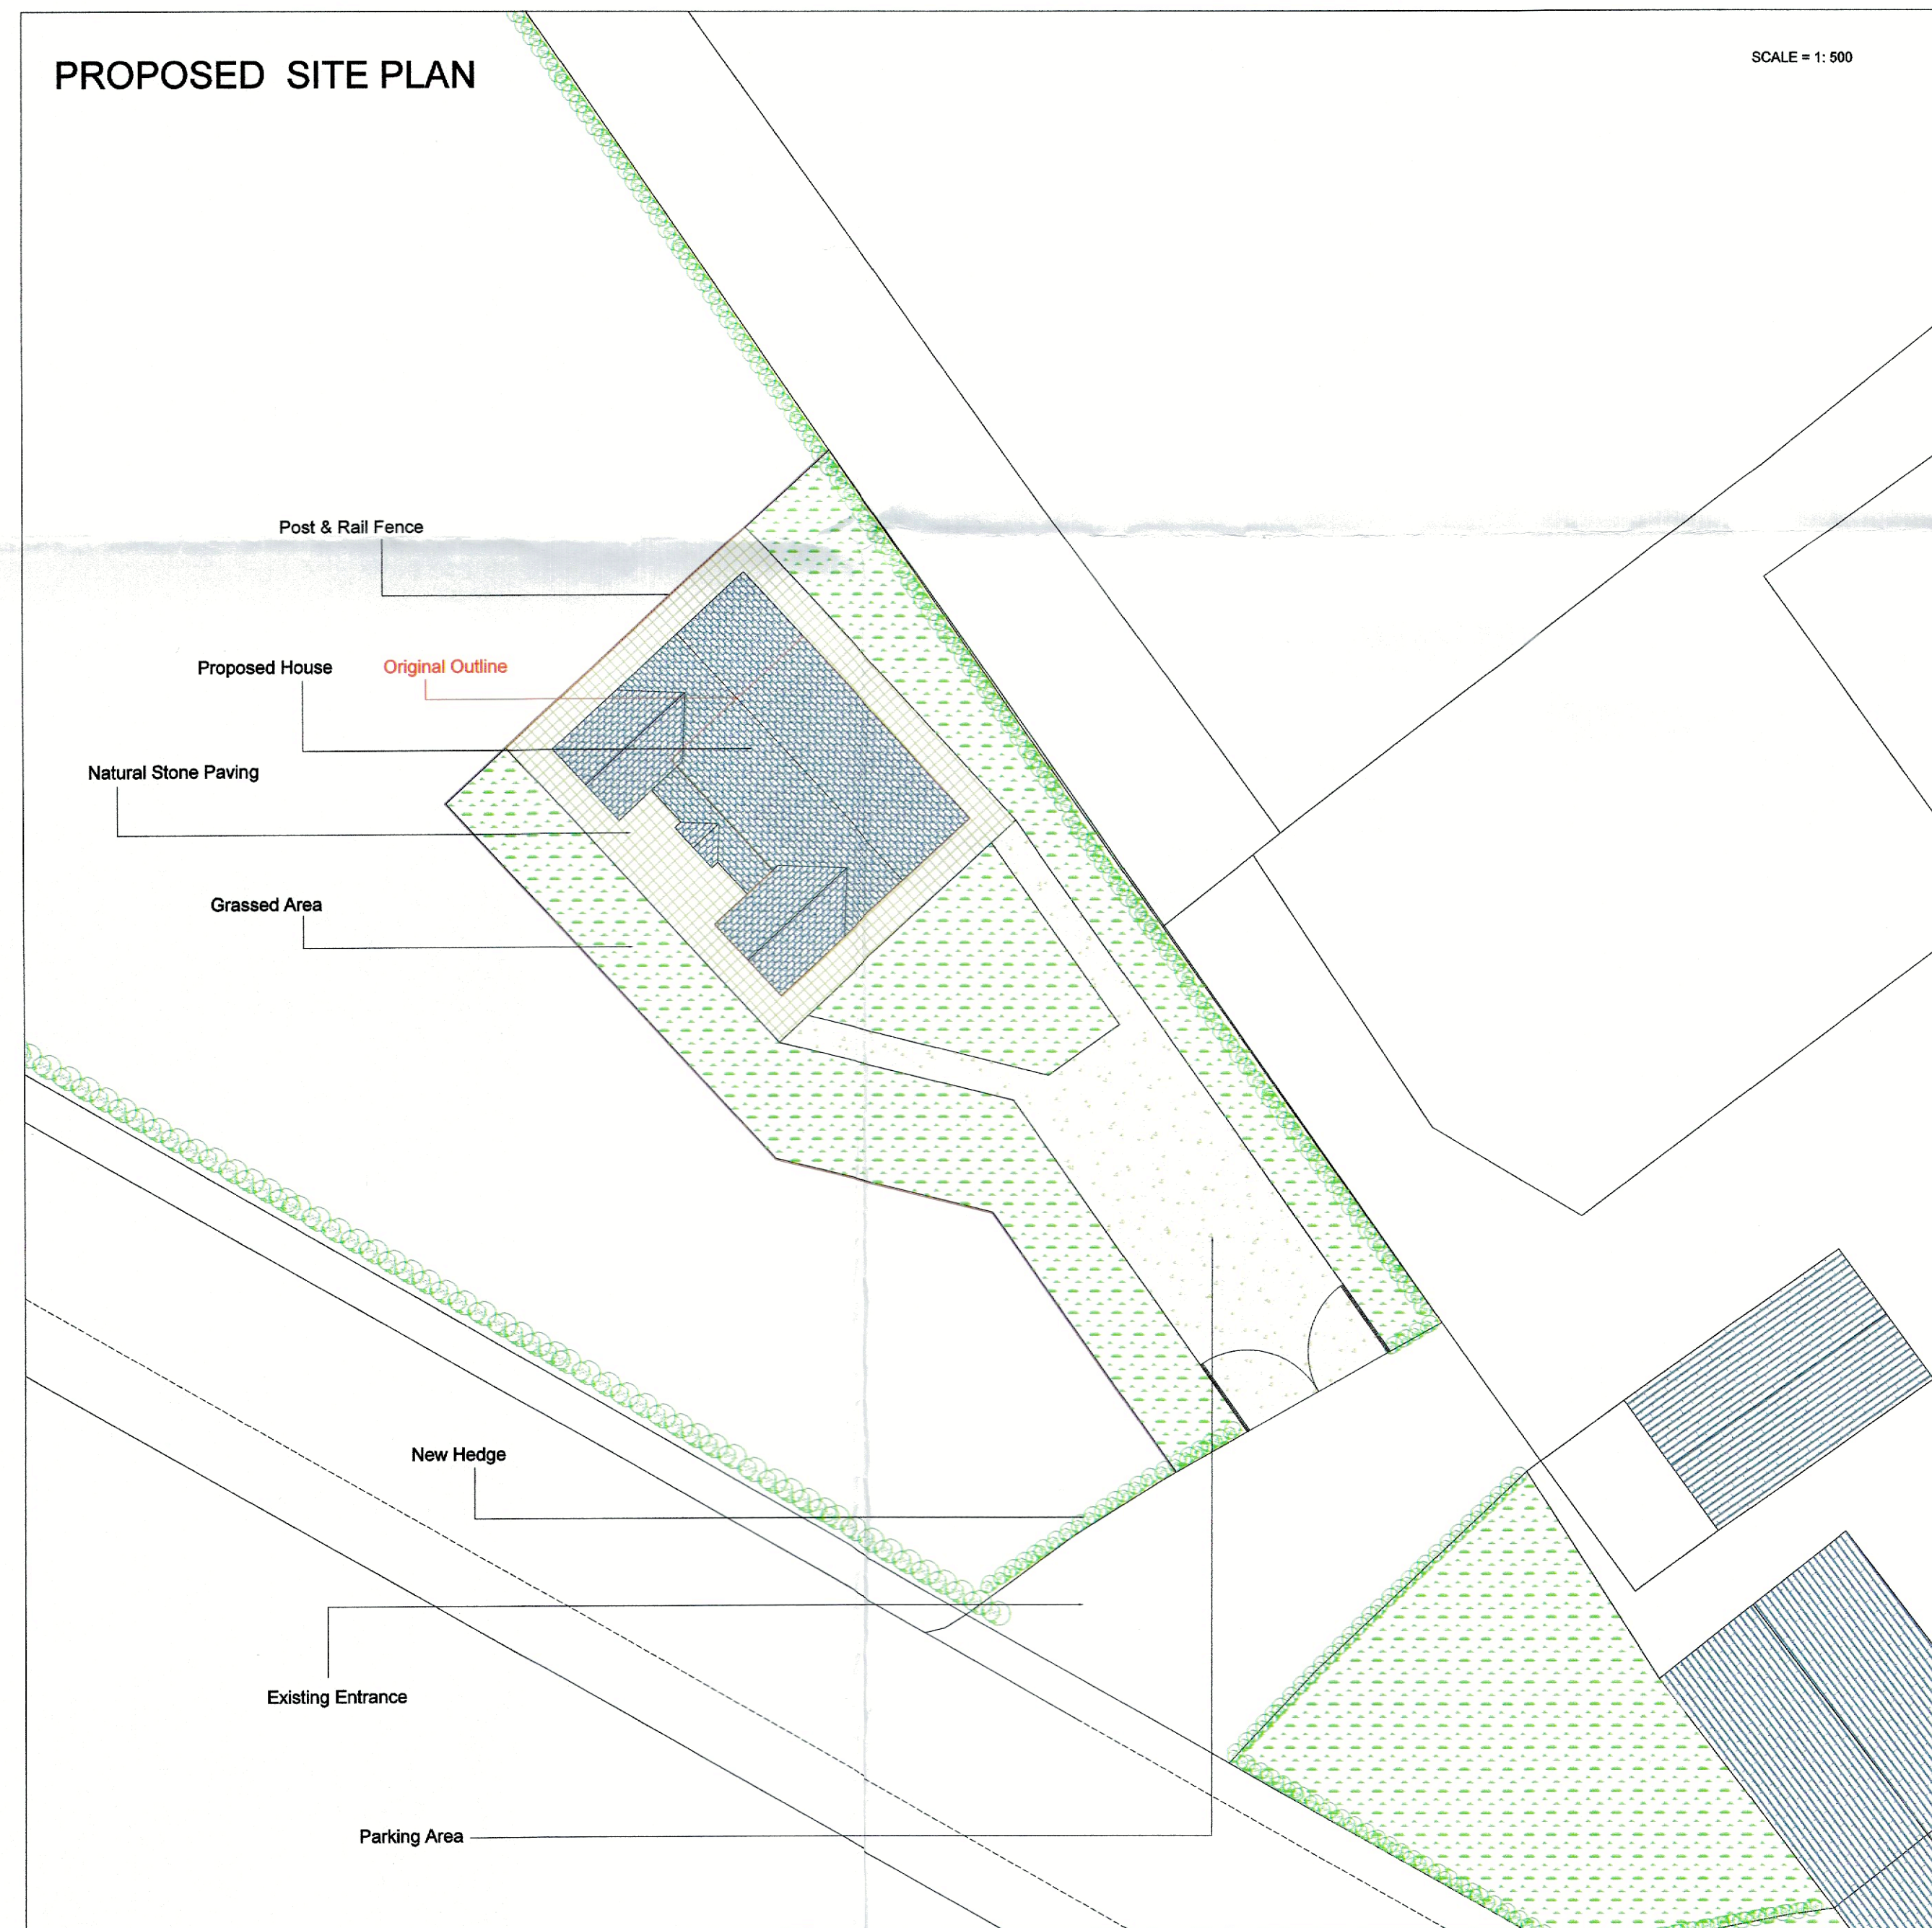


Ground Floor Plan.

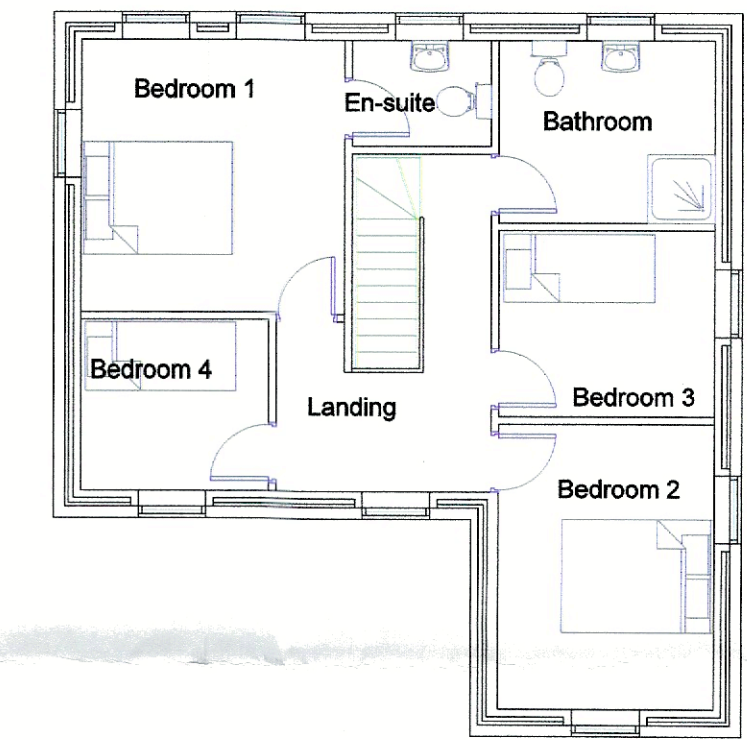

First Floor Plan.

SCALE = 1: 100

LOCATION PLAN

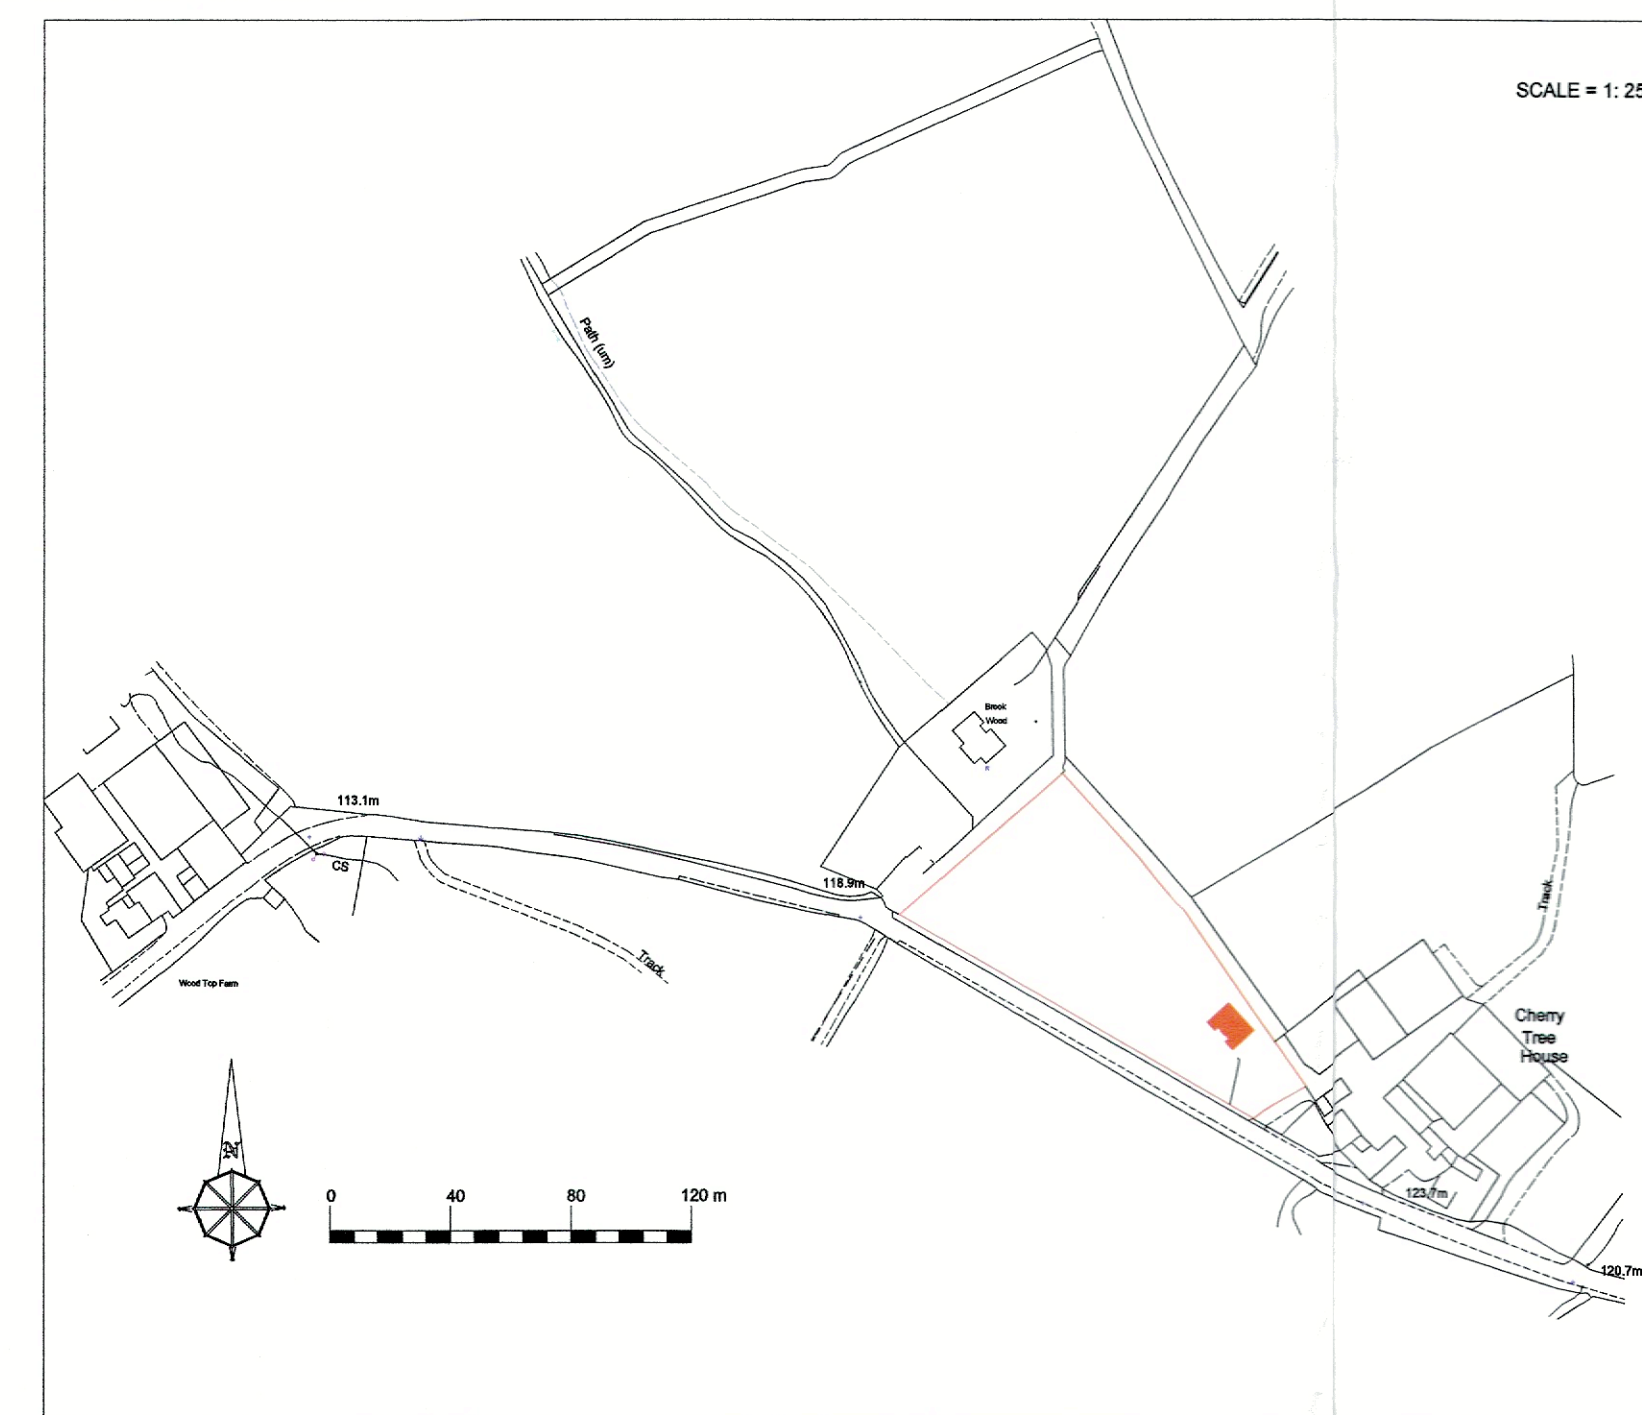

**J.HADFIELD.
ENGINEERING, SURVEYING.**

Springs House, Chipping, Lancashire, PR3 2GQ.
Tel 07740 629096.

Clients Details,
Messrs. Robinson.

Project Details,
**APPROVED PROPOSED PLANS & ELEVATIONS
SITE & LOCATION PLANS**

Project Address,
**CHERRY TREE COTTAGE
CHIPPING Rd.
CHAIGLEY
CLITHEROE**

Project Number, 518 / 101	Date, OCT/21	Scale, 1:100	By, JH
------------------------------	-----------------	-----------------	-----------

DO NOT SCALE THIS DRAWING. CHECK ALL DIMENSIONS ON SITE

THIS DRAWING IS PROTECTED BY COPYRIGHT. IT MAY NOT BE REPRODUCED IN ANY FORM OR BY ANY MEANS FOR ANY PURPOSE, WITHOUT OBTAINING PRIOR WRITTEN PERMISSION FROM J.HADFIELD, ENGINEERING, SURVEYING.