


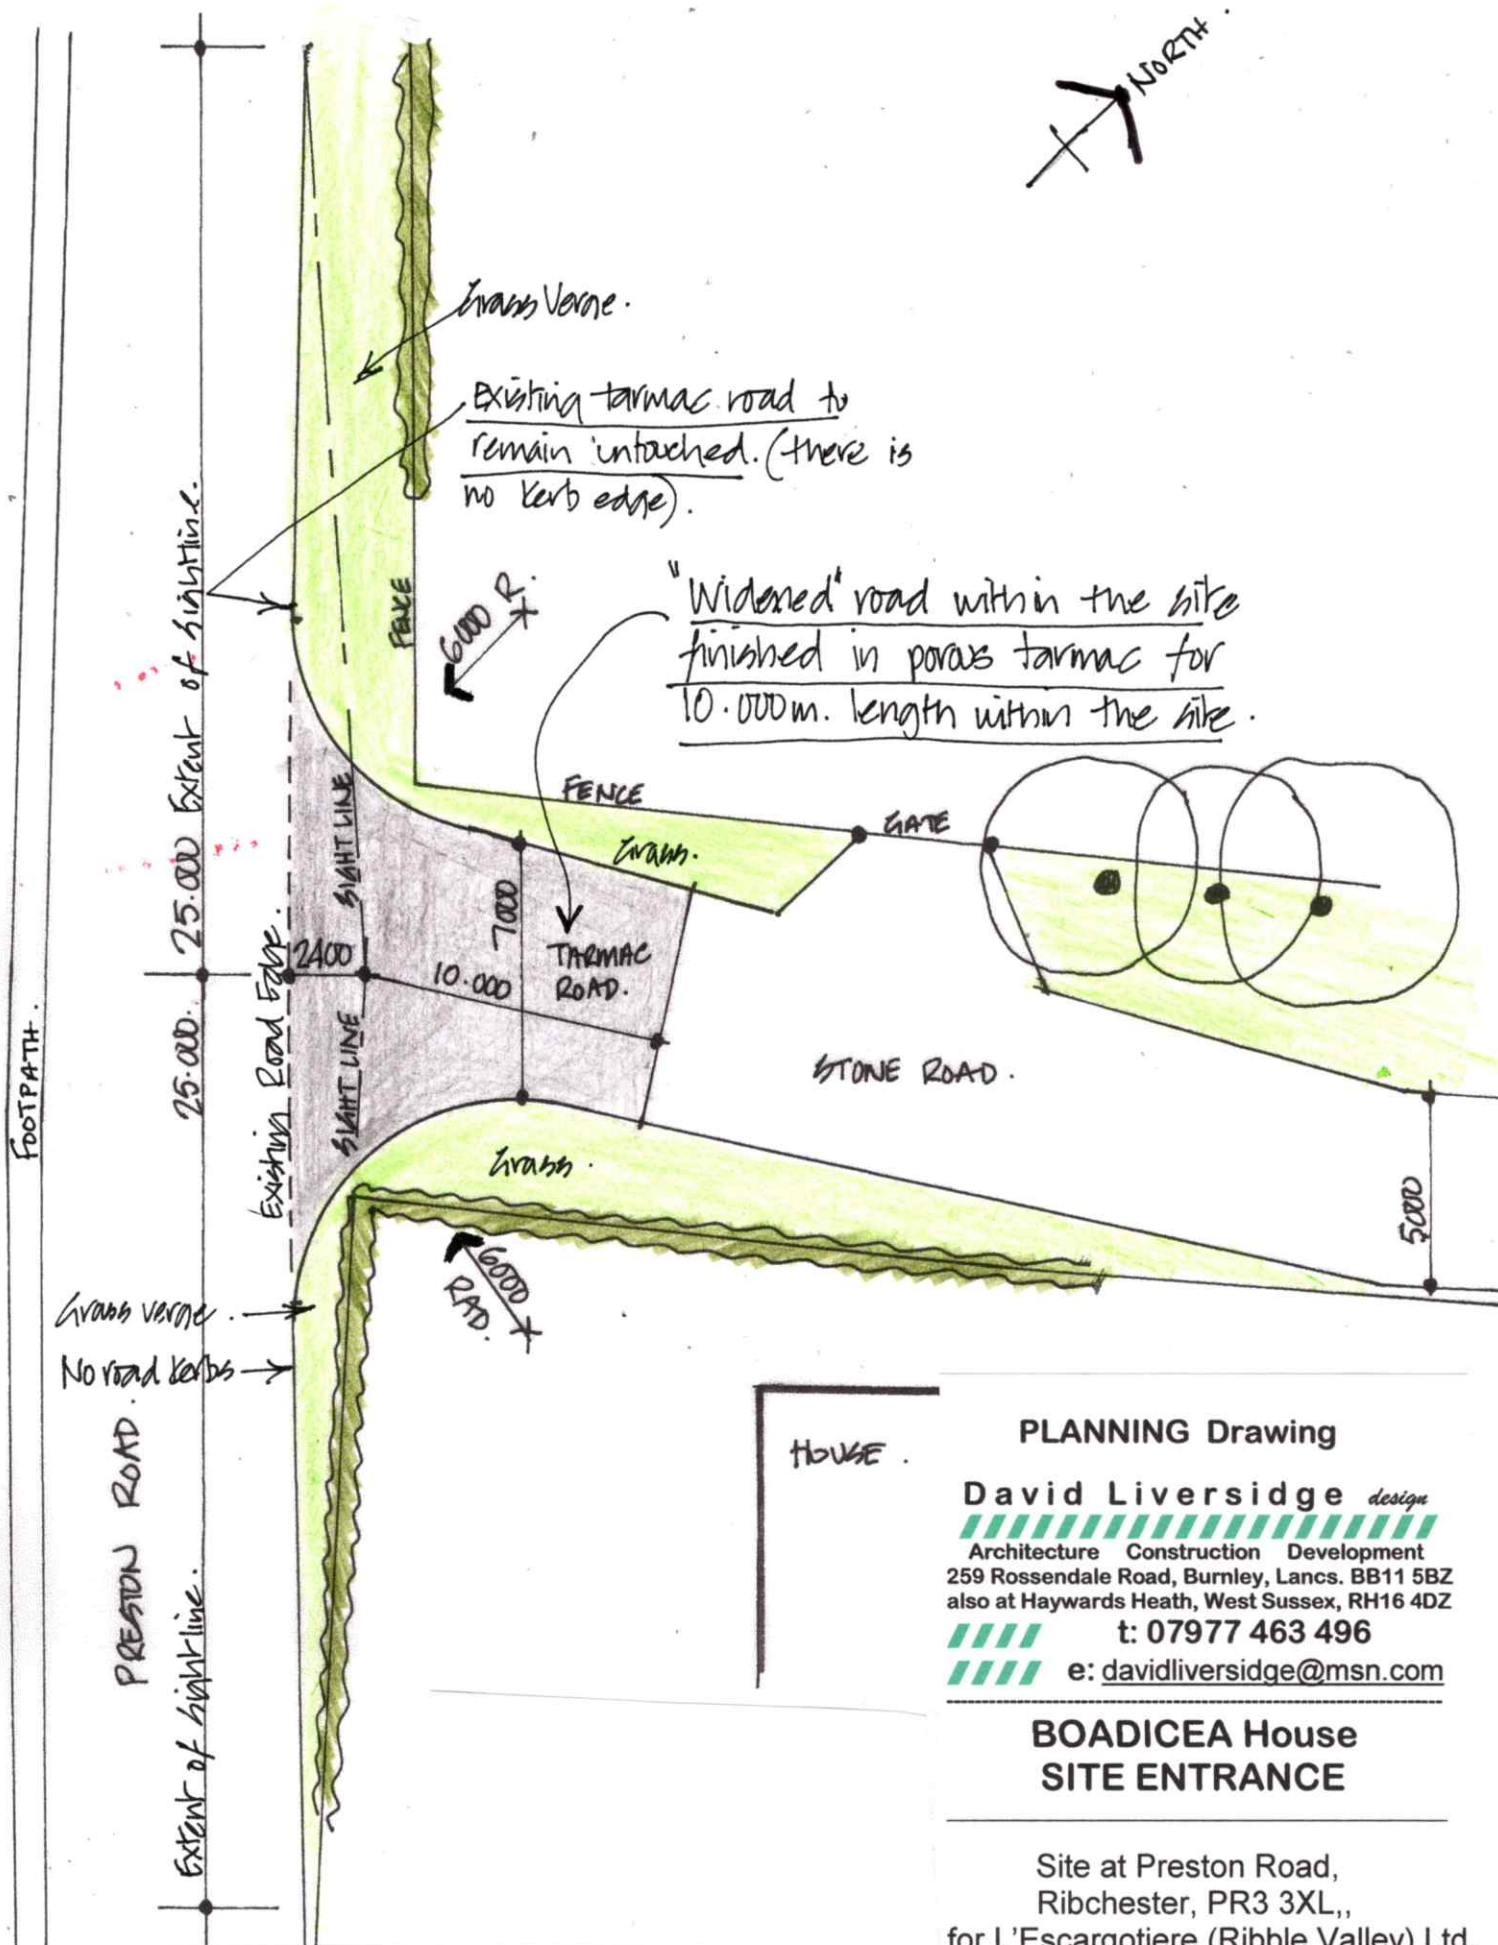

All works are within the land owned by the applicant, there are no road kerbs on Preston Road adjacent to the site and no work nor alteration is proposed to the highway

scale: 1/200th@A4

drawing no:

date: March 2022

21/145/8