

FIRST SCHEDULE
TREES SPECIFIED INDIVIDUALLY*

(encircled in black on the map)

No. on Map.

Description.

Situation.

TREES SPECIFIED BY REFERENCES TO AN AREA*

(within a dotted black line on the map)

No. on Map.

Description

Situation.

A1	Area of trees consisting of Beech Lime Oak Horsechestnut Sycamore Holly Pine	The Grange Whalley Road Wilpshire
----	---	---

GROUPS OF TREES*

(within a broken black line on the map)

No. on Map.


Description.

Situation.

* The word "NONE" must be entered where necessary.

RIBBLE BOROUGH

ALLEY COUNCIL

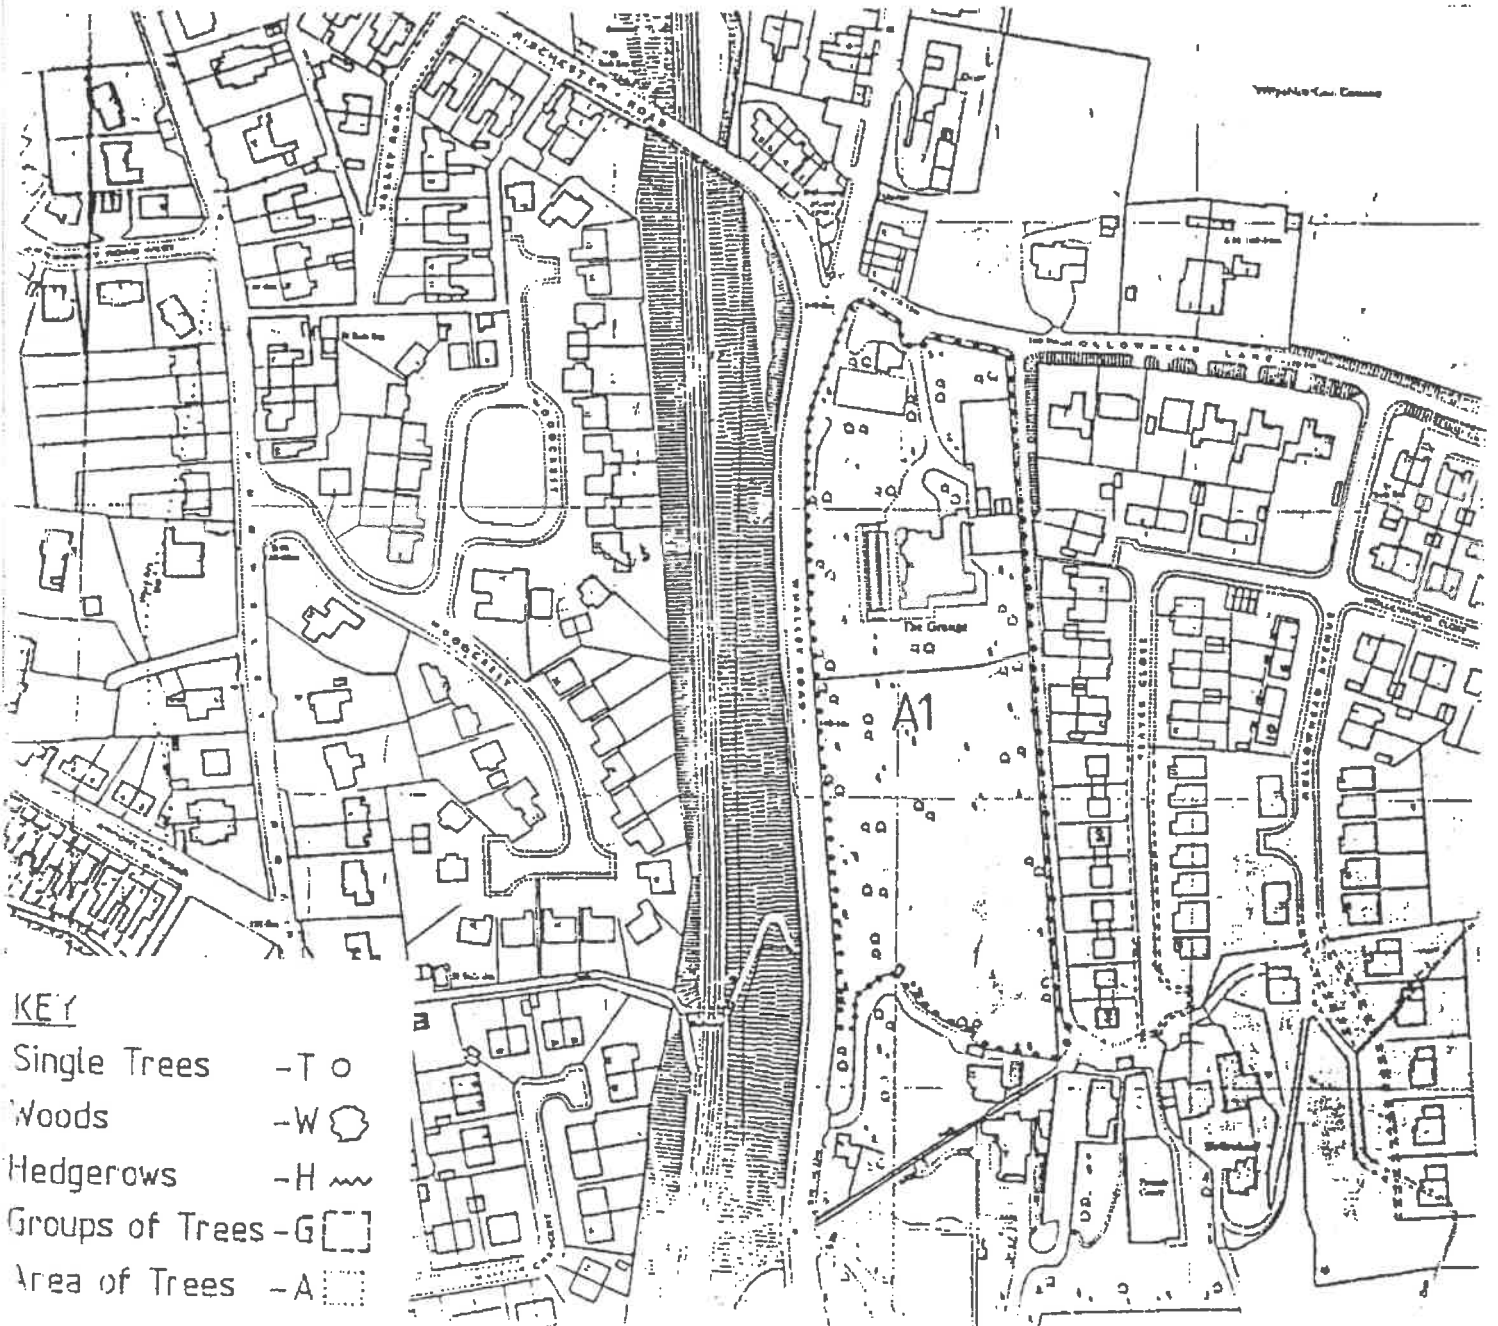

THE GRANGE
WHALLEY RD, WILPSHIRE

scale
1/1250

drawing number
TPO 100

reference
D/H

Philip Bailey Dip Arch, Dip TP 318A MRTPI AMBIM Borough Planning & Technical Officer
Ribble Valley Borough Council Church Walk Clitheroe BB7 2RA
(0570 0200125111)

DATE
MAY 90