


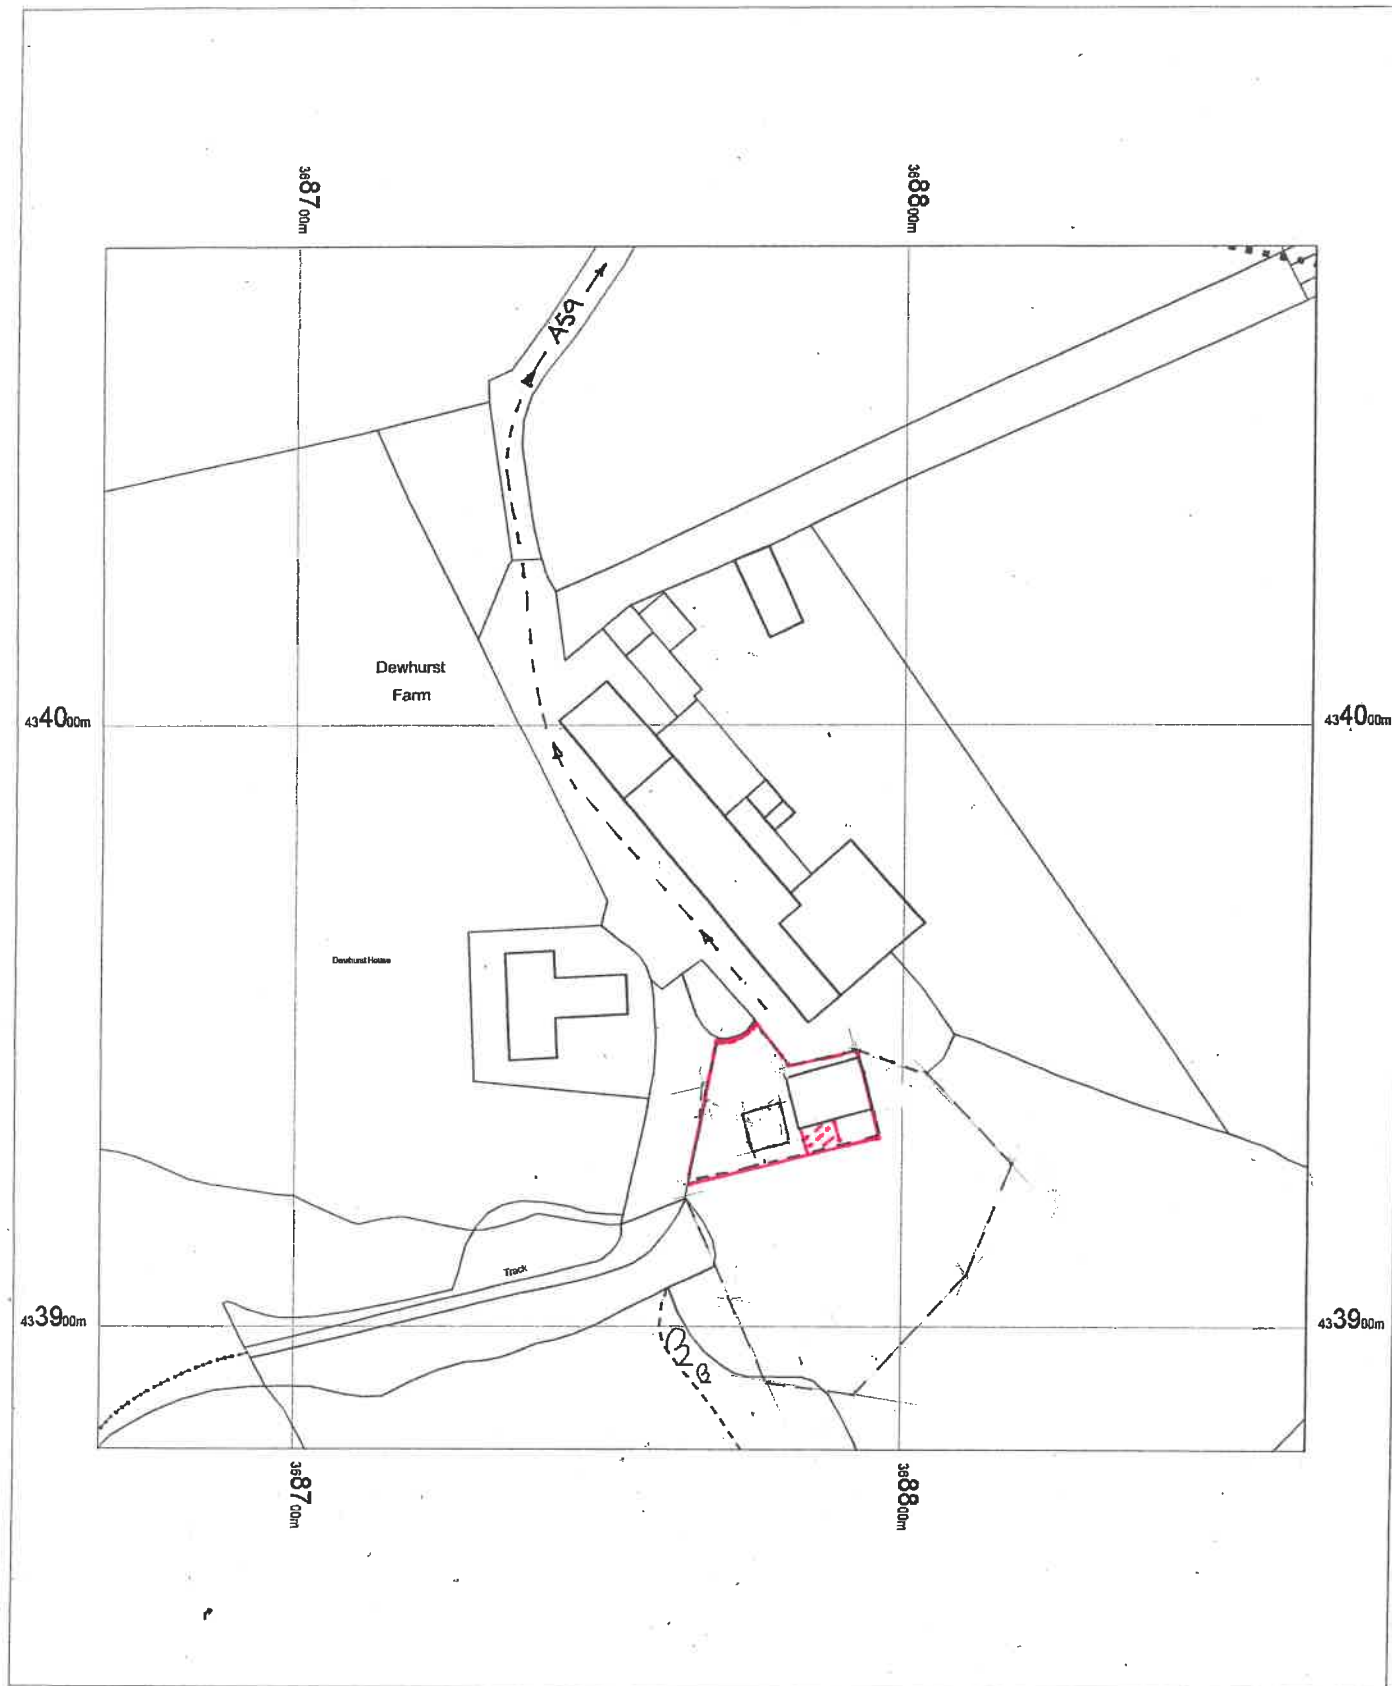

Location Plan

OS MasterMap 1250/2500/10000 scale
15 November 2016, ID: BW1-00576324
www.blackwellmapping.co.uk

1:1250 scale print at A4, Centre: 368768 E, 433980 N

©Crown Copyright and database rights 2016 OS
100019980