



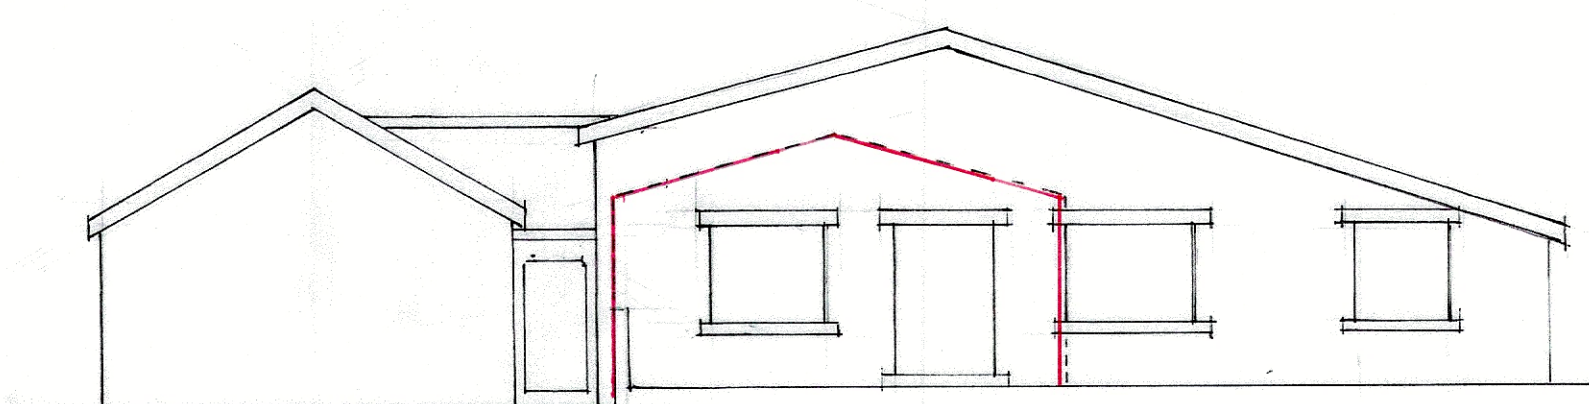


existing north

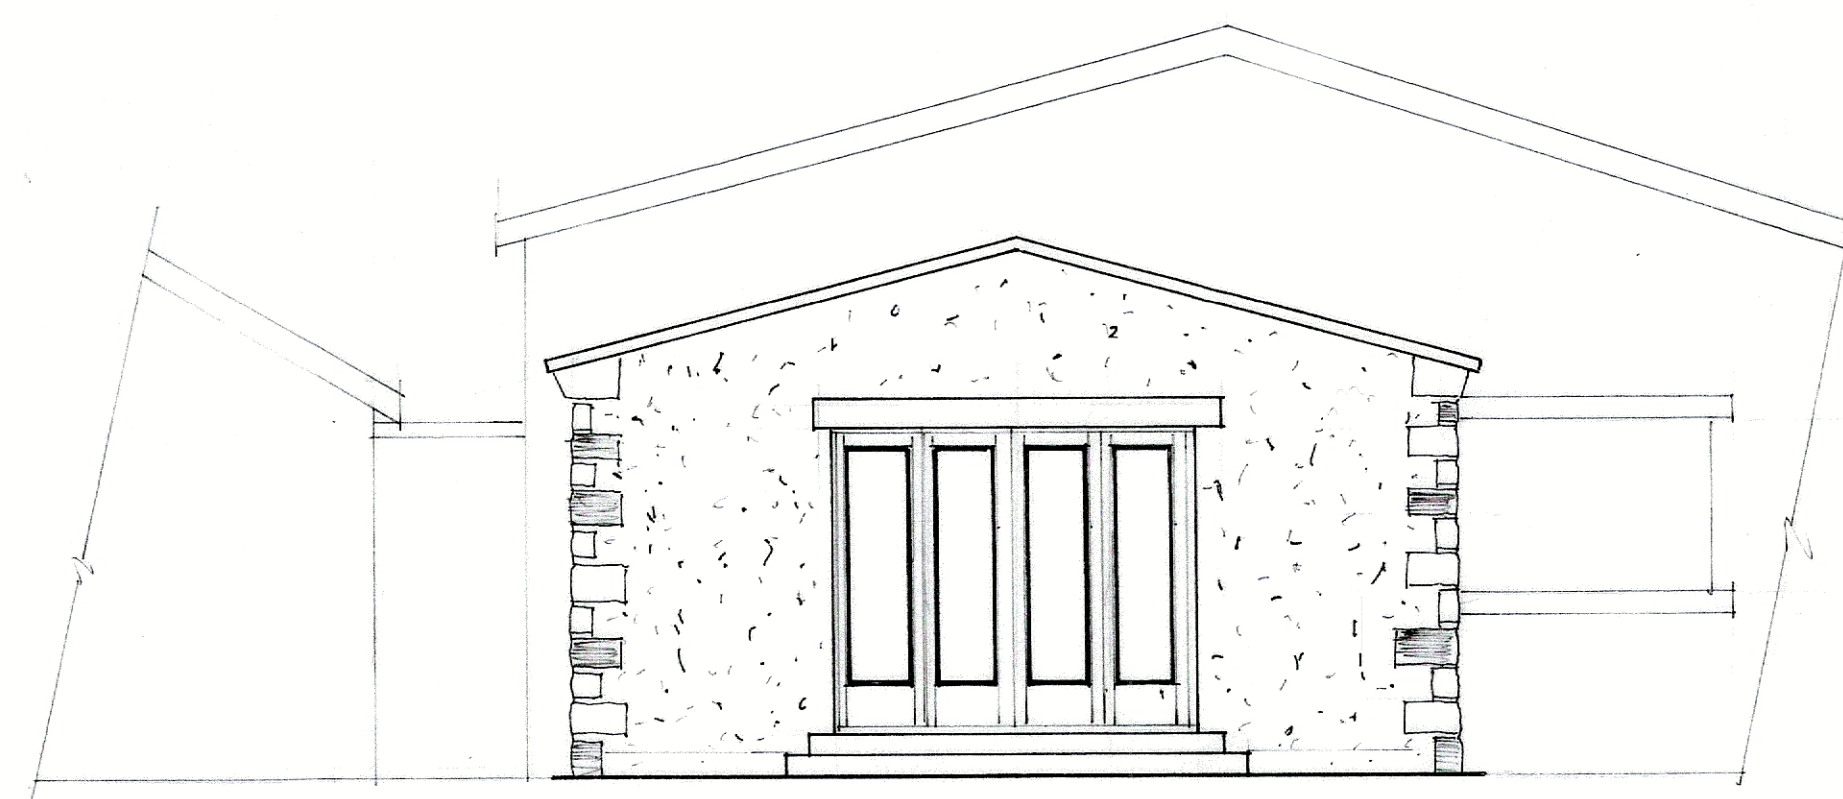


n o r t h




e a s t

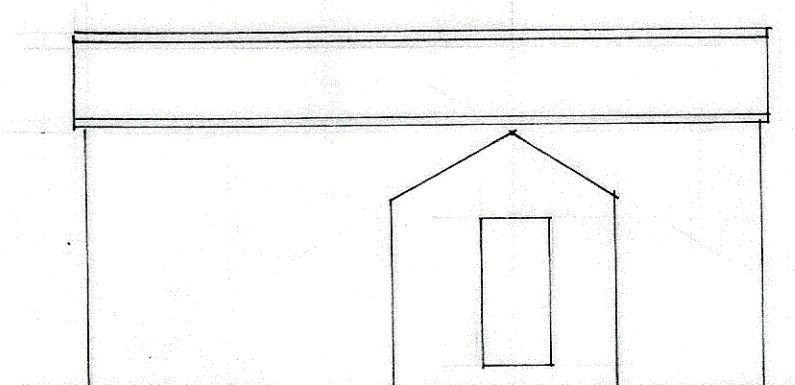


existing west

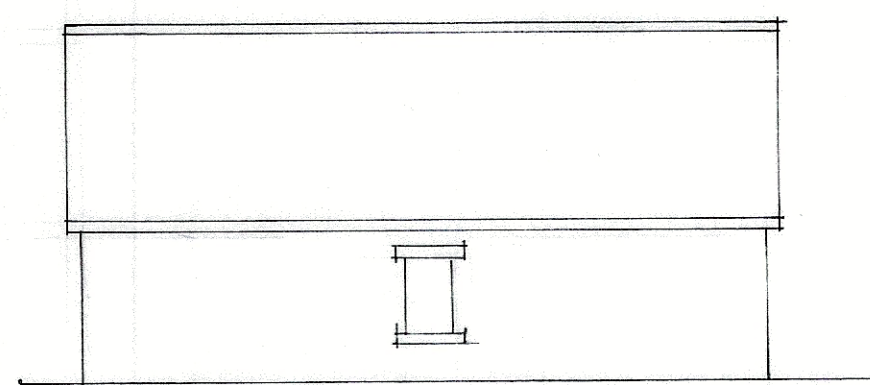


existing east

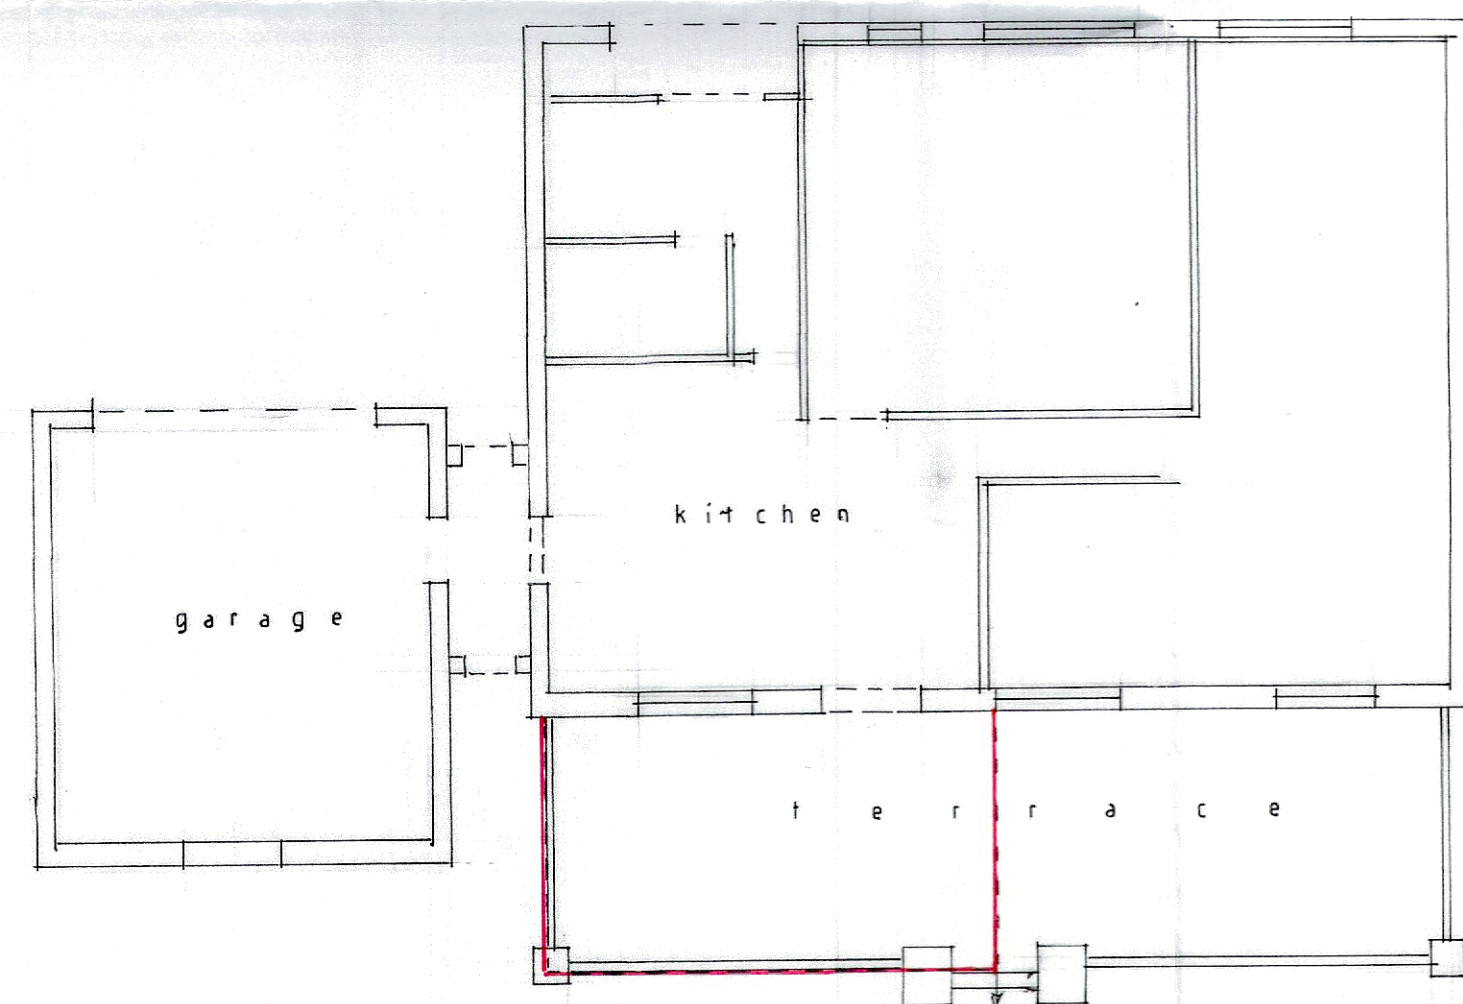

existing plan

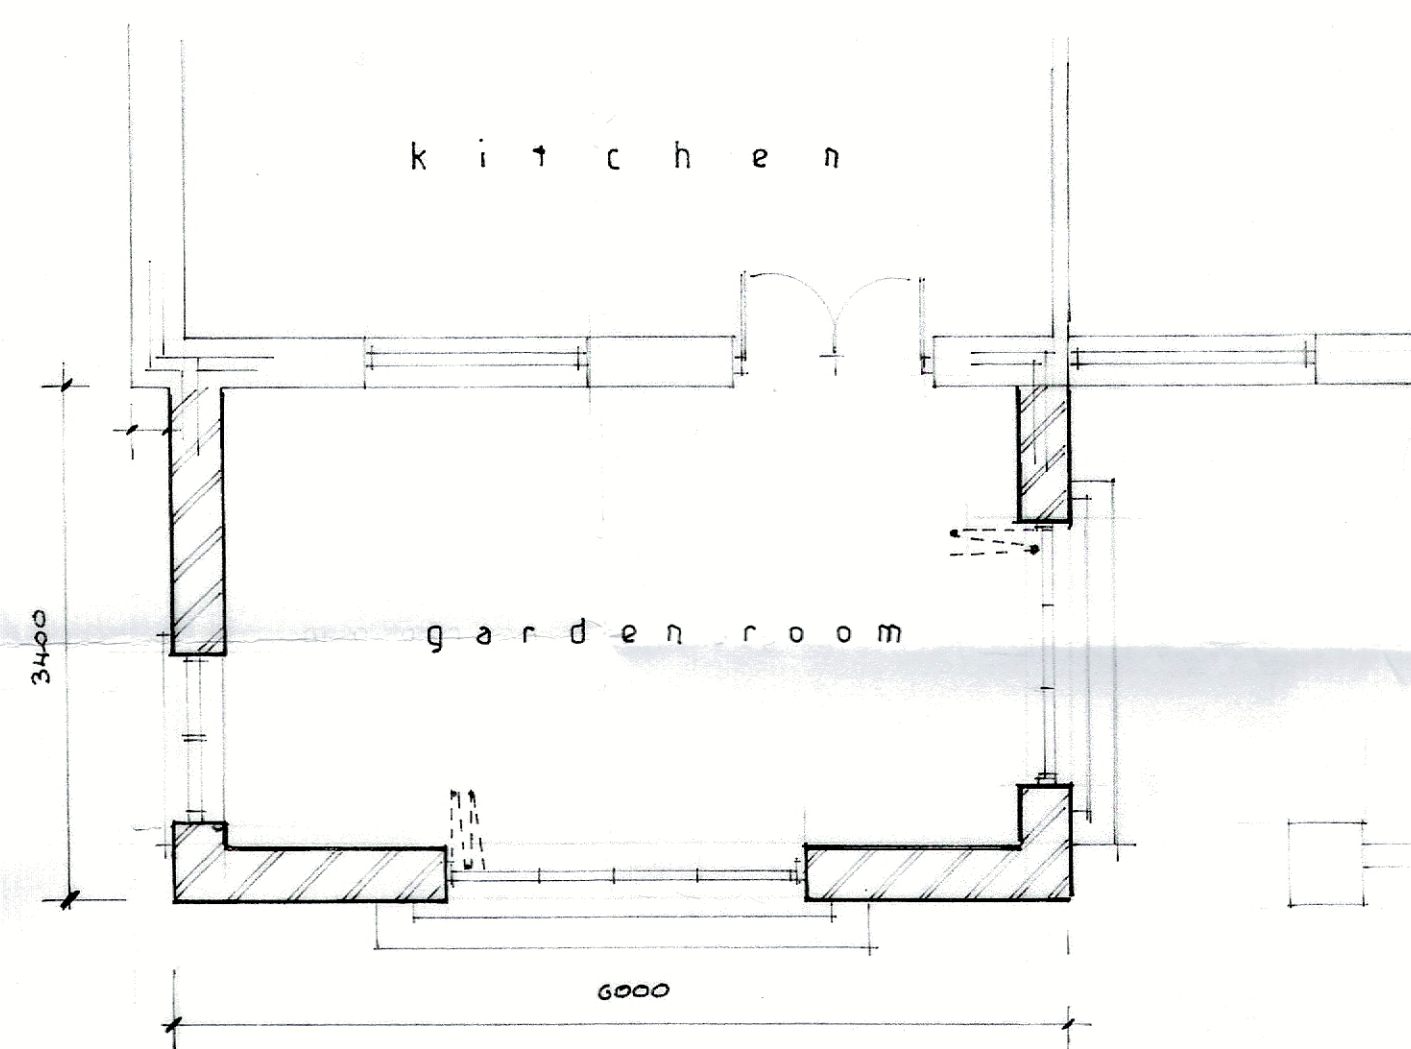

p l a n

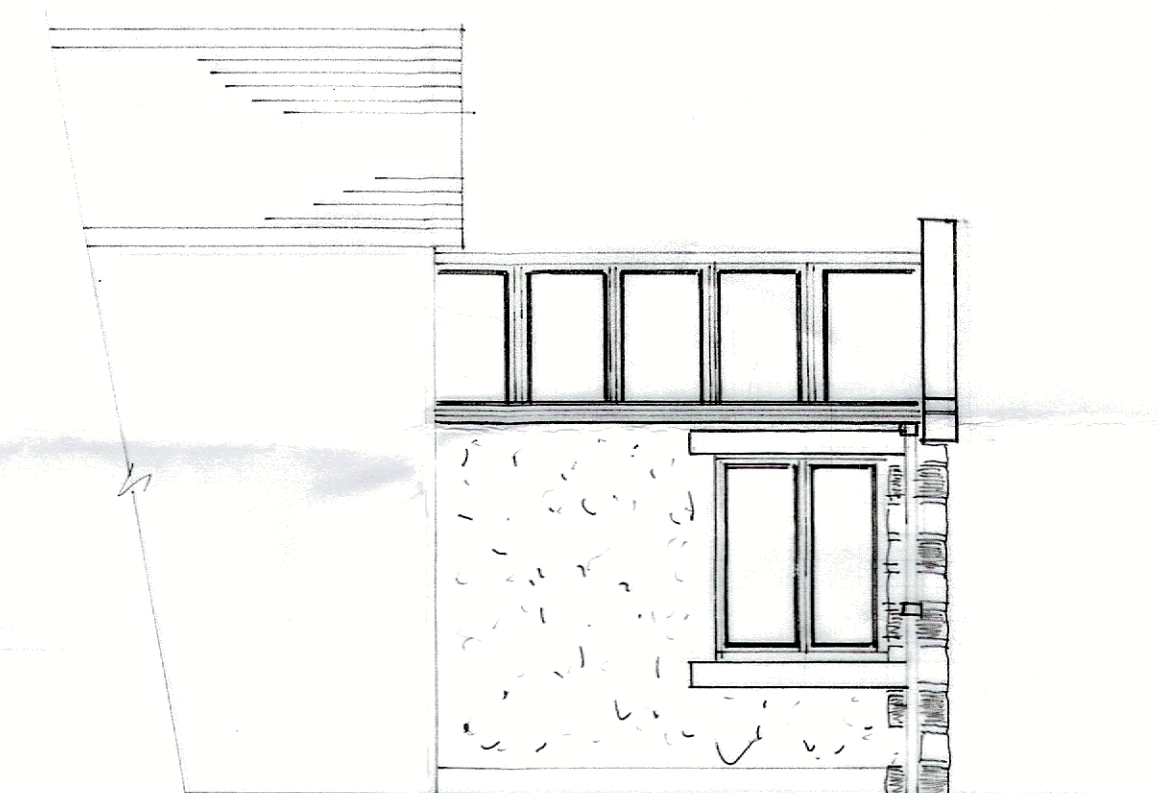

w e s t

S.J. Bialecki
Building Surveyors

Drawing no 5007

Scale 1:100 & 1:50

Proposed
Garden Room
Woodland Barn
Longsight Road
Langho