



Treated Timber frame, with a Marine ply backing board, over clad with a Printed Dibond face.


1

Scale 1:20 @ A3

No part of this publication may be reproduced and/or published by means of reproduction processes or stored in a retrieval system, without permission in writing from the publisher. This is particularly true for advertising and sign companies. This is a digital impression only. In reality colours may differ from those shown. No rights can be derived. © Petrol-Sign 2019

Petrol Sign

Project:	STANLEY HOUSE HOTEL
Project No.	52535
Rev. Date:	13.08.2020
Balby Carr Bank	
Doncaster	
DN4 8DH	
Tel: 01302 346960	
info@petrol-sign.com	

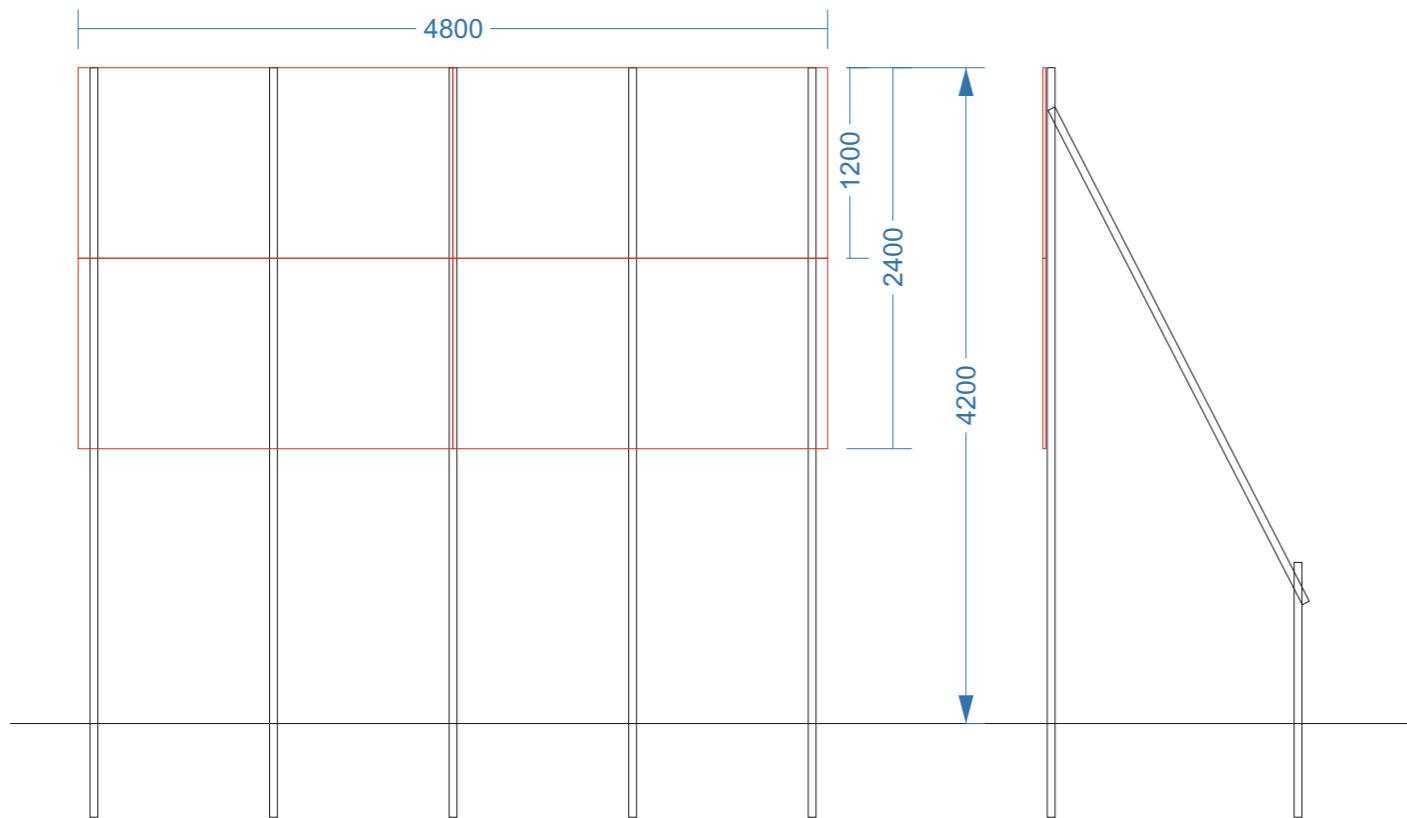

Petrol Sign

Project:	STANLEY HOUSE HOTEL
Project No.	52535
Rev. Date:	13.08.2020
Balby Carr Bank	
Doncaster	
DN4 8DH	
Tel: 01302 346960	
info@petrol-sign.com	

No part of this publication may be reproduced and/or published by means of reproduction processes or stored in a retrieval system, without permission in writing from the publisher. This is particularly true for advertising and sign companies. This is a digital impression only. In reality colours may differ from those shown. No rights can be derived. © Petrol-Sign 2019



Petrol Sign

Project:	STANLEY HOUSE HOTEL
Project No.	52535
Rev. Date:	13.08.2020
Balby Carr Bank	
Doncaster	
DN4 8DH	
Tel: 01302 346960	
info@petrol-sign.com	