



Foam Mixing Plant Location Plan

Author:

Date Created: 02/03/2022

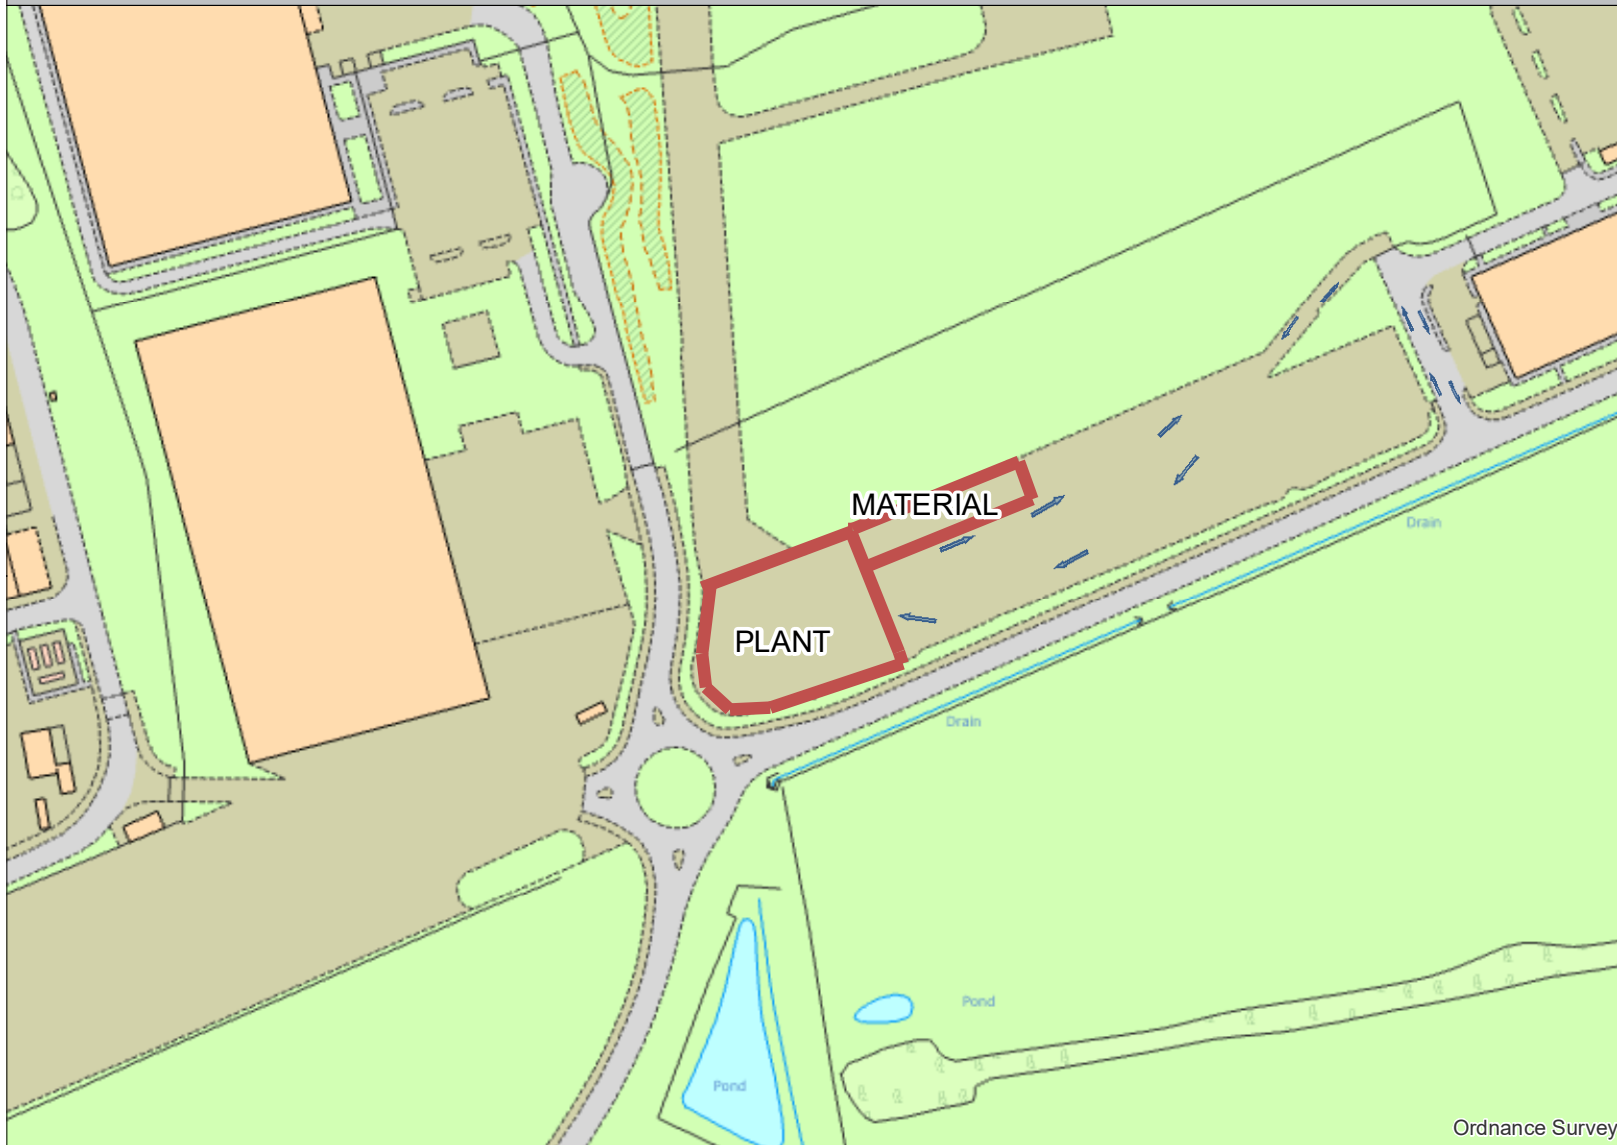

Ordnance Survey

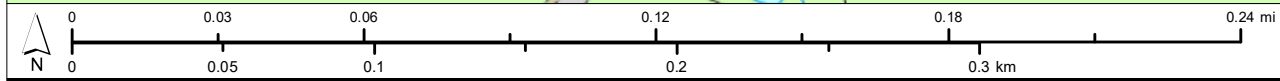

Map Scale: 1:2,500
Map Centre: 363,036 431,155