


0m 2m 4m 6m 8m 10m
 1 TO 200 SCALE BAR

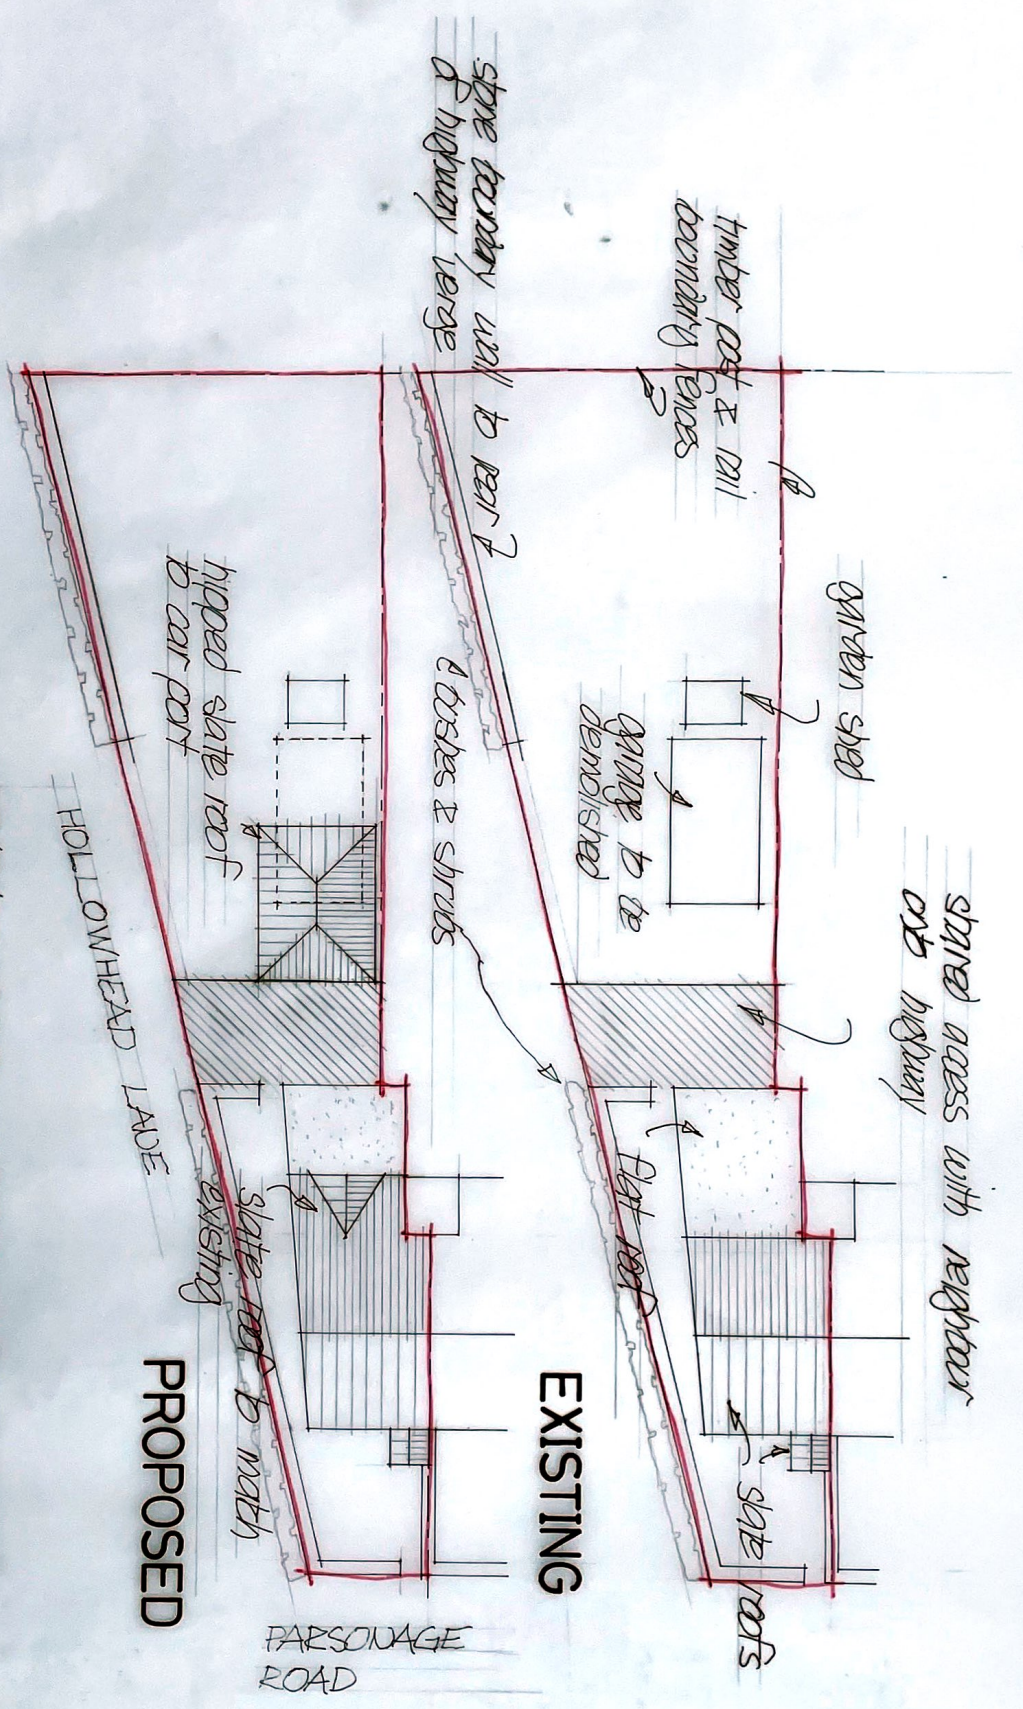

30/3/22 REV A - HIGHWAY LINES ADDED

site / roof plans

at IVY COTTAGE, PARSONAGE RD, WILPSHIRE, BLUEB BBI 444
 for ME I DWGAD
 scale 1 TO 200 AT A3
 date 9TH FEBRUARY 2022